


DATE	
BY	
SURVEYED	
PLOTTED	
TEMPLATE	
AREAS	
CHECKED	
NO.	

DATE	
BY	
SURVEYED	
PLOTTED	
TEMPLATE	
AREAS	
CHECKED	
NO.	

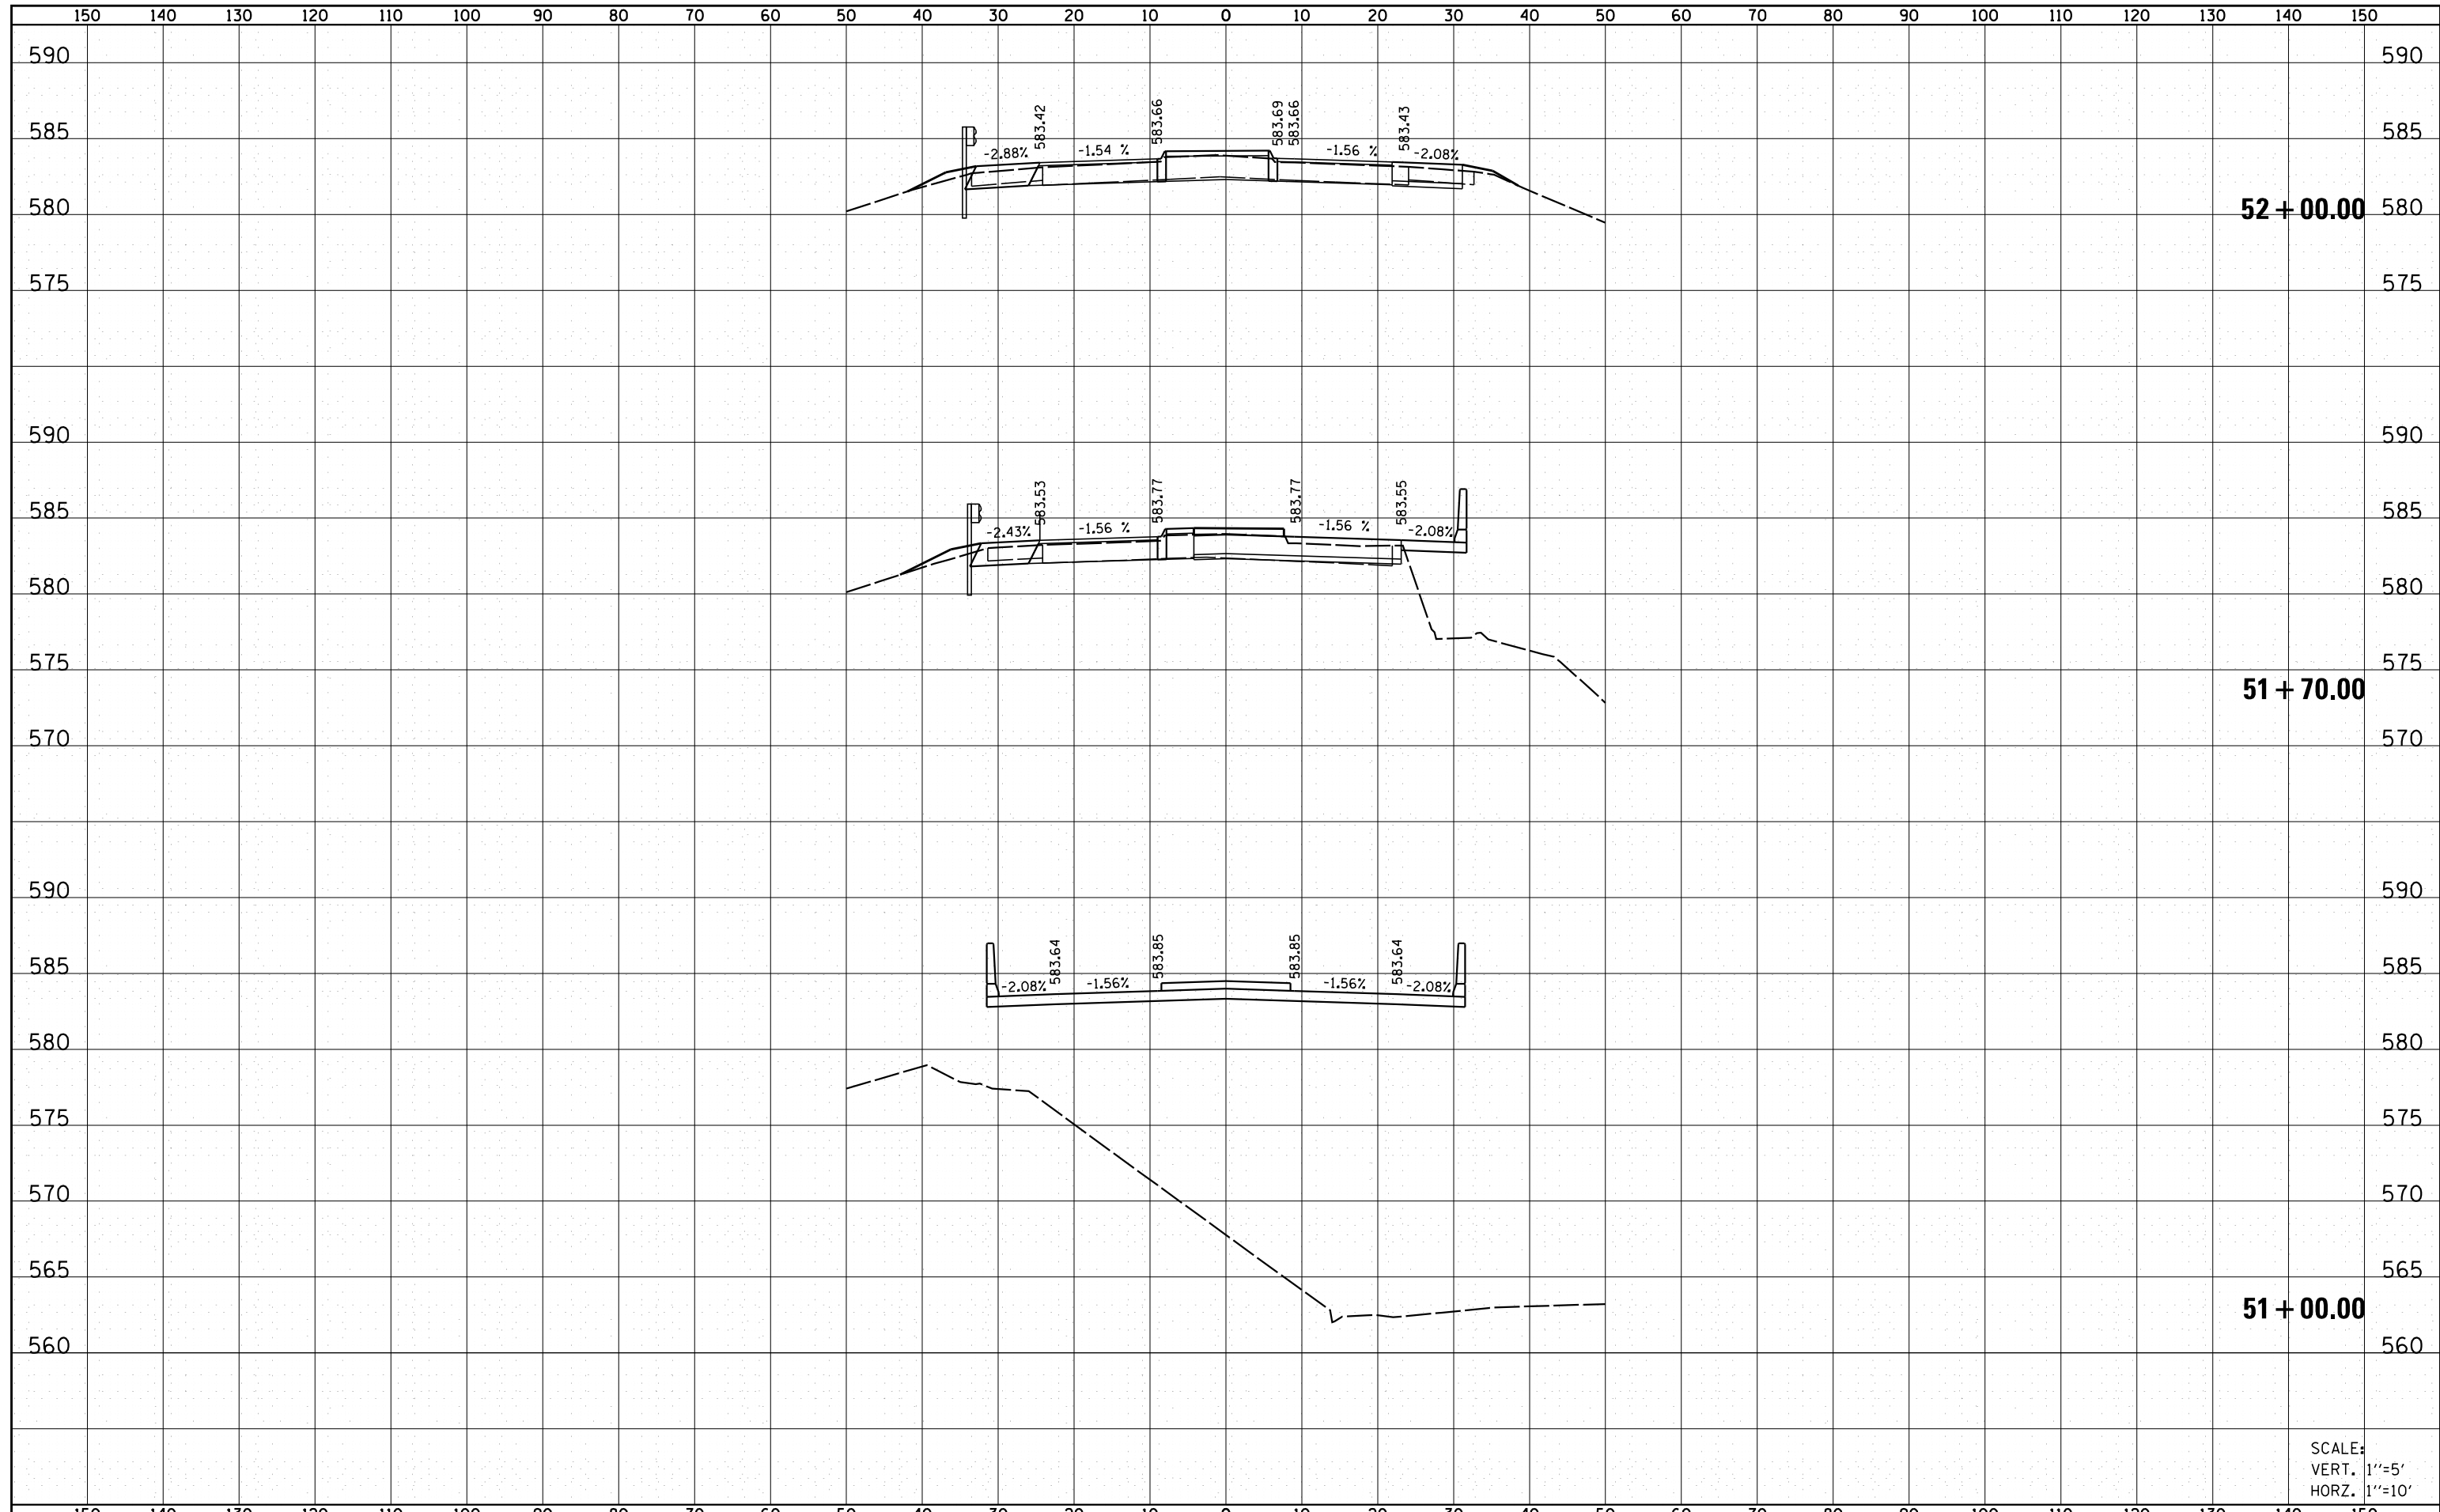

SCALE:
VERT. 1"=5'
HORZ. 1"=10'

FILE NAME =	USER NAME = \$USER\$	DESIGNED -	REVISIED -	STATE OF ILLINOIS DEPARTMENT OF TRANSPORTATION	CROSS SECTIONS MAINLINE FAI 55			F.A.I. RTE.	SECTION	COUNTY	TOTAL SHEETS	SHEET NO.
P:\10E2166-10\60-2HB-2 76G10 FAI 55\CADD Sheets\0876G10-sht-ssht-IL 4 .dgn		DRAWN - MGM	REVISIED -		55	60-2HB-2	MADISON	52	51			
Default	PLOT SCALE = 20.0000' / in.	CHECKED -	REVISIED -		SCALE: SHEET 4 OF 5 SHEETS STA. 51+00.00 TO STA. 52+00.00			CONTRACT NO. 76G10				
	PLOT DATE = 7/10/2014	DATE - 6/30/14	REVISIED -		ILLINOIS FED. AID PROJECT							