


PLAN VIEW
S.N. 014-0071

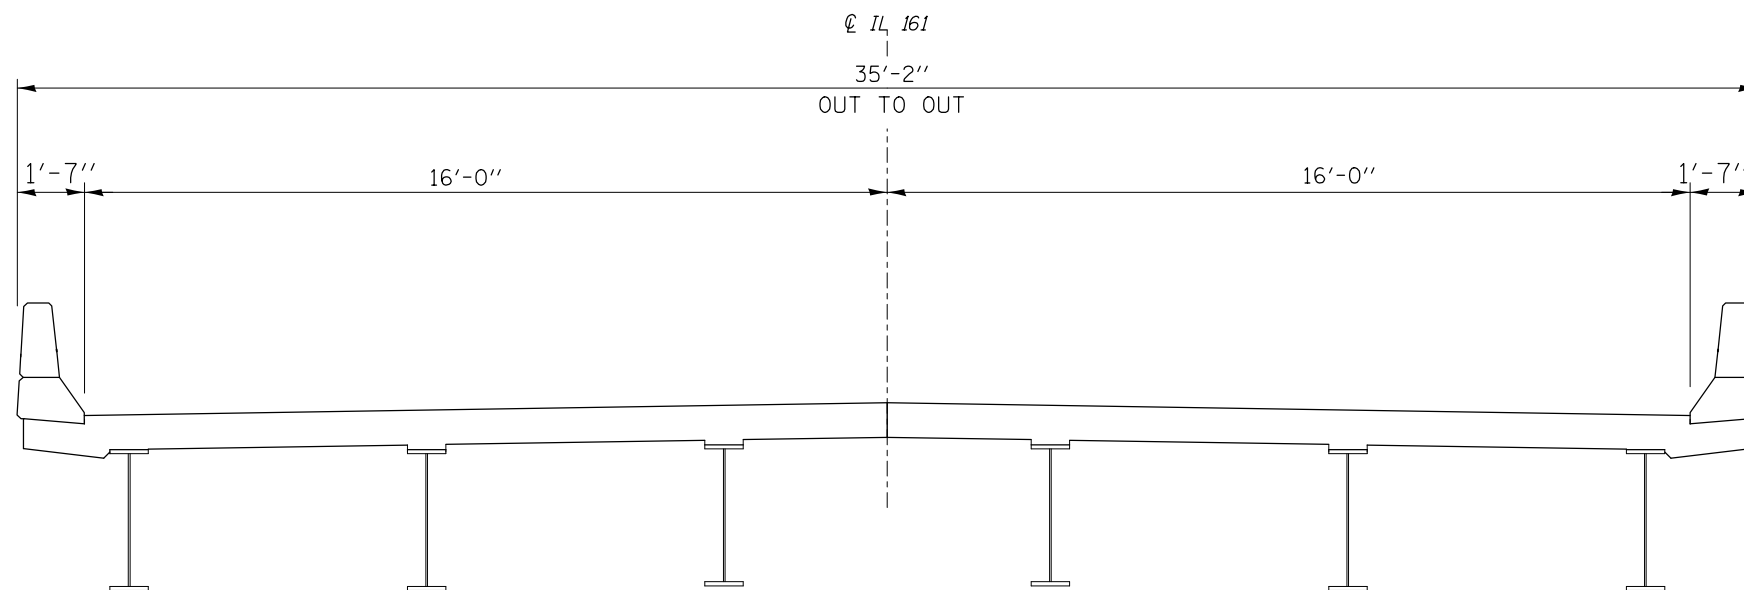

CROSS SECTION
S.N. 014-0071

FILE NAME =	USER NAME = dntelmenjn	DESIGNED -	REVISED -
et:\pwork\pwork\pwork\dntelmenjn\0332010\0876631-shit-plan.dgn		DRAWN -	REVISED -
	PLOT SCALE = 100.0000' / in.	CHECKED -	REVISED -
	PLOT DATE = 6/25/2014	DATE -	REVISED -

**STATE OF ILLINOIS
DEPARTMENT OF TRANSPORTATION**

STR. 014-0071 PLAN & CROSS SECTION

SCALE: SHEET NO. OF SHEETS STA. TO STA.

F.A.P. RTE.	SECTION	COUNTY	TOTAL SHEETS	SHEET NO.
805	3RS-1,(5,7-1)RS-3	CLINTON	26	17
FED. ROAD DIST. NO. ILLINOIS FED. AID PROJECT			CONTRACT NO. 76G31	