


**PLAN VIEW**  
S.N. 014-0024

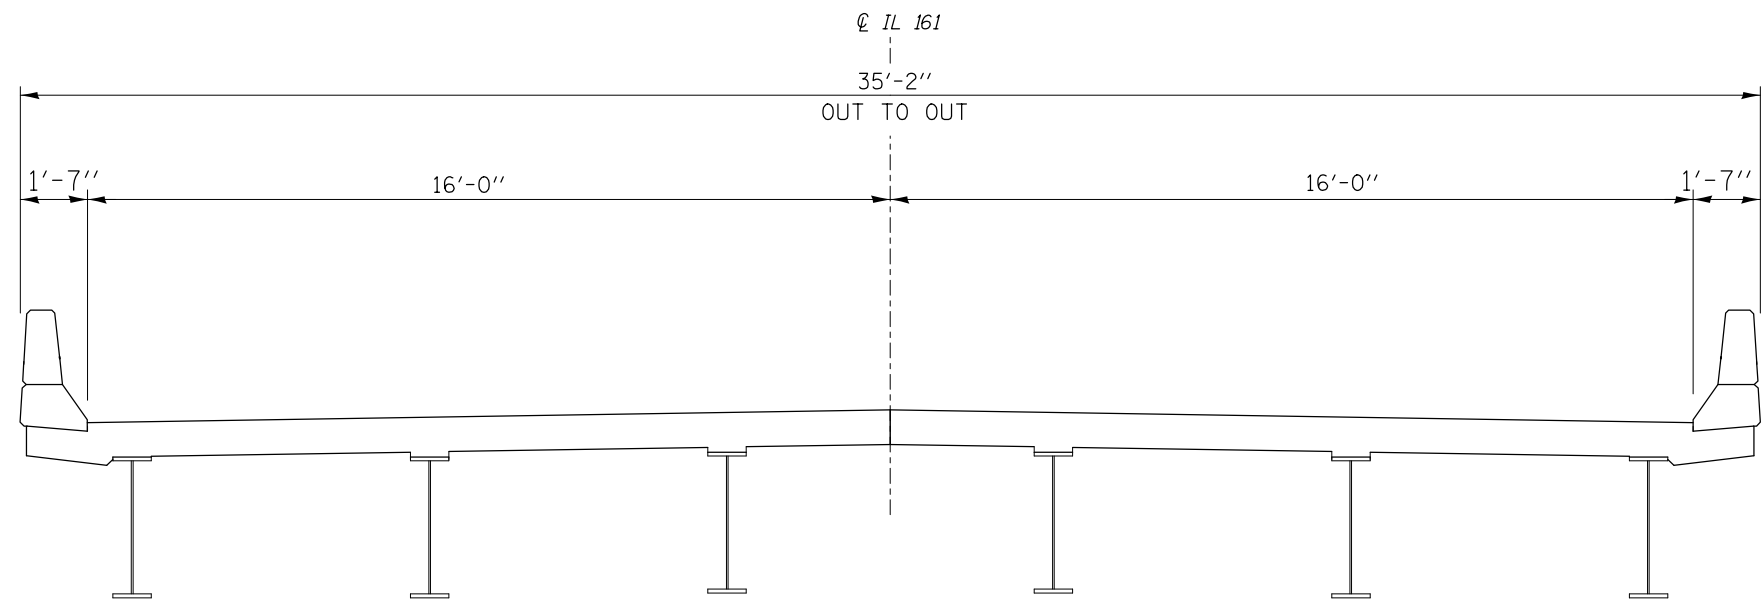

**CROSS SECTION**  
S.N. 014-0024

NOTE: CONCRETE SEALER SHALL BE APPLIED TO BOTH APPROACH SLABS AS WELL AS THE STRUCTURE.

FILE NAME = c:\pwork\pwork\pwork\dintelman\j\0332010\0876631-shr-plan.dgn	USER NAME = dintelmanjn	DESIGNED -	REVISED -	<b>STATE OF ILLINOIS DEPARTMENT OF TRANSPORTATION</b>	<b>STR. 014-0024 PLAN &amp; CROSS SECTION</b>			F.A.P. RTE.	SECTION	COUNTY	TOTAL SHEETS	SHEET NO.
	PLOT SCALE = 100.0000' / in.	DRAWN -	REVISED -					805	3RS-1,(5,7-1)RS-3	CLINTON	26	18
PLOT DATE = 6/25/2014	CHECKED -	REVISED -	SCALE:      SHEET NO.    OF    SHEETS    STA.            TO STA.				CONTRACT NO. 76G31					
	DATE -	REVISED -					FED. ROAD DIST. NO.    ILLINOIS FED. AID PROJECT					