


**LOWES RAMP REMOVAL**  
NOT TO SCALE

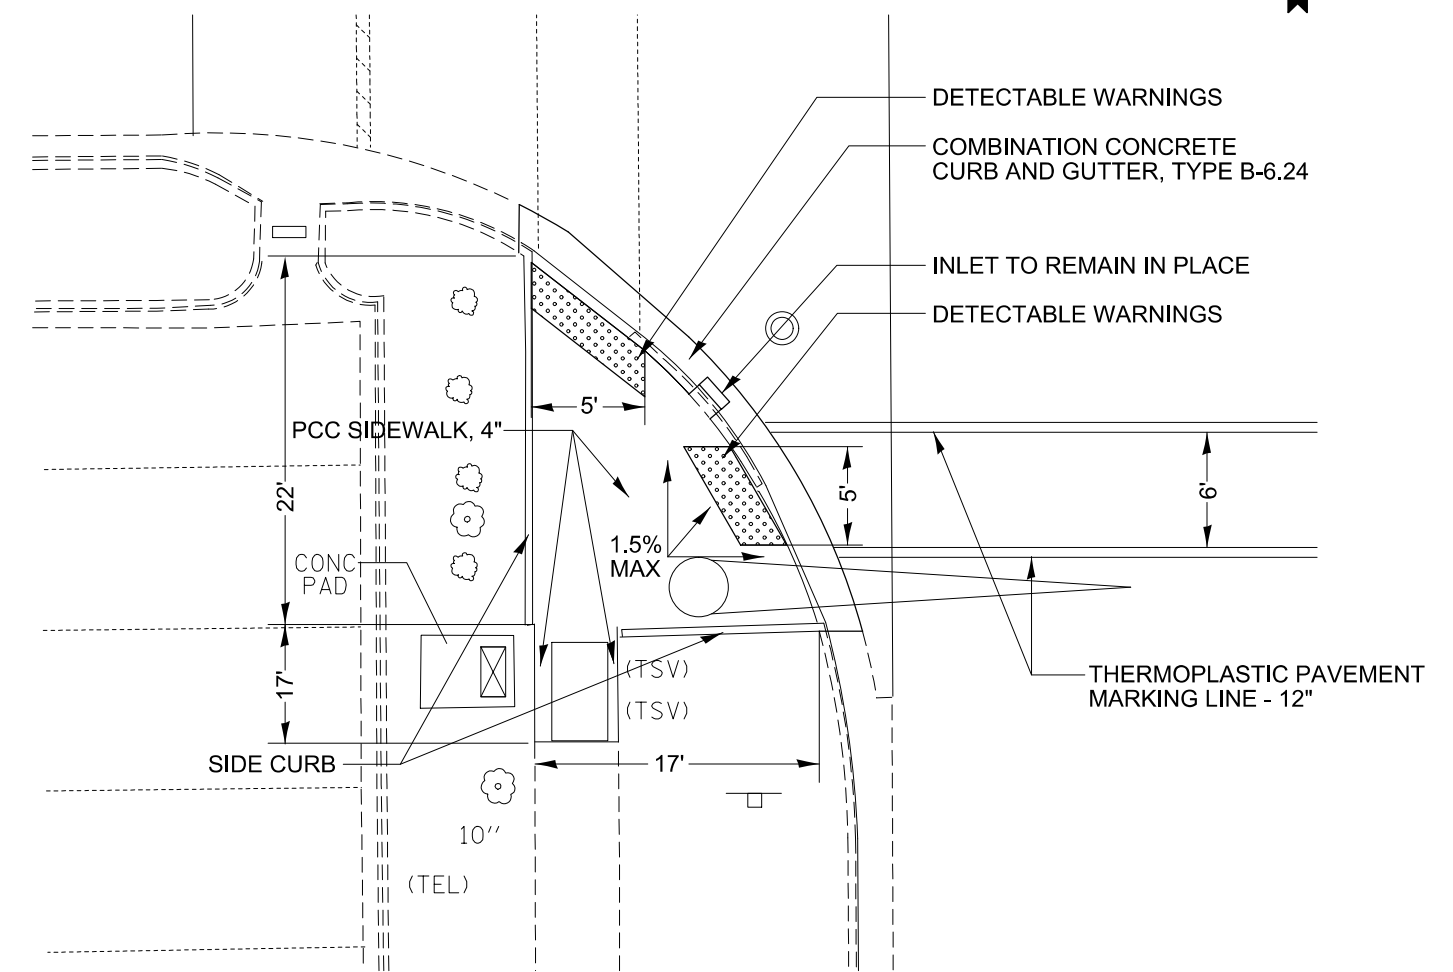

**PROPOSED LOWES RAMP**  
NOT TO SCALE

NOTE: REFER TO APPROPRIATE HIGHWAY STANDARDS FOR DETAILS NOT SHOWN.

FILE NAME = #FILE#	USER NAME = #USER#	DESIGNED - ___	REVISED - ___	<b>STATE OF ILLINOIS DEPARTMENT OF TRANSPORTATION</b>	<b>ADA SIDEWALK RAMPS</b>			F.A.P. RTE.	SECTION	COUNTY	TOTAL SHEETS	SHEET NO.
	PLOT SCALE = #SCALE#	CHECKED - ___	REVISED - ___		600	(130-1, 130-2)RS-2	ST CLAIR	36	19			
PLOT DATE = #DATE#	DATE - ___	REVISED - ___			SCALE: _____ SHEET NO. 2 OF 6 SHEETS STA. _____ TO STA. _____			CONTRACT NO. 76G55				
							FED. ROAD DIST. NO. _ [ILLINOIS] FED. AID PROJECT					