


SE QUADRANT REMOVAL
NOT TO SCALE

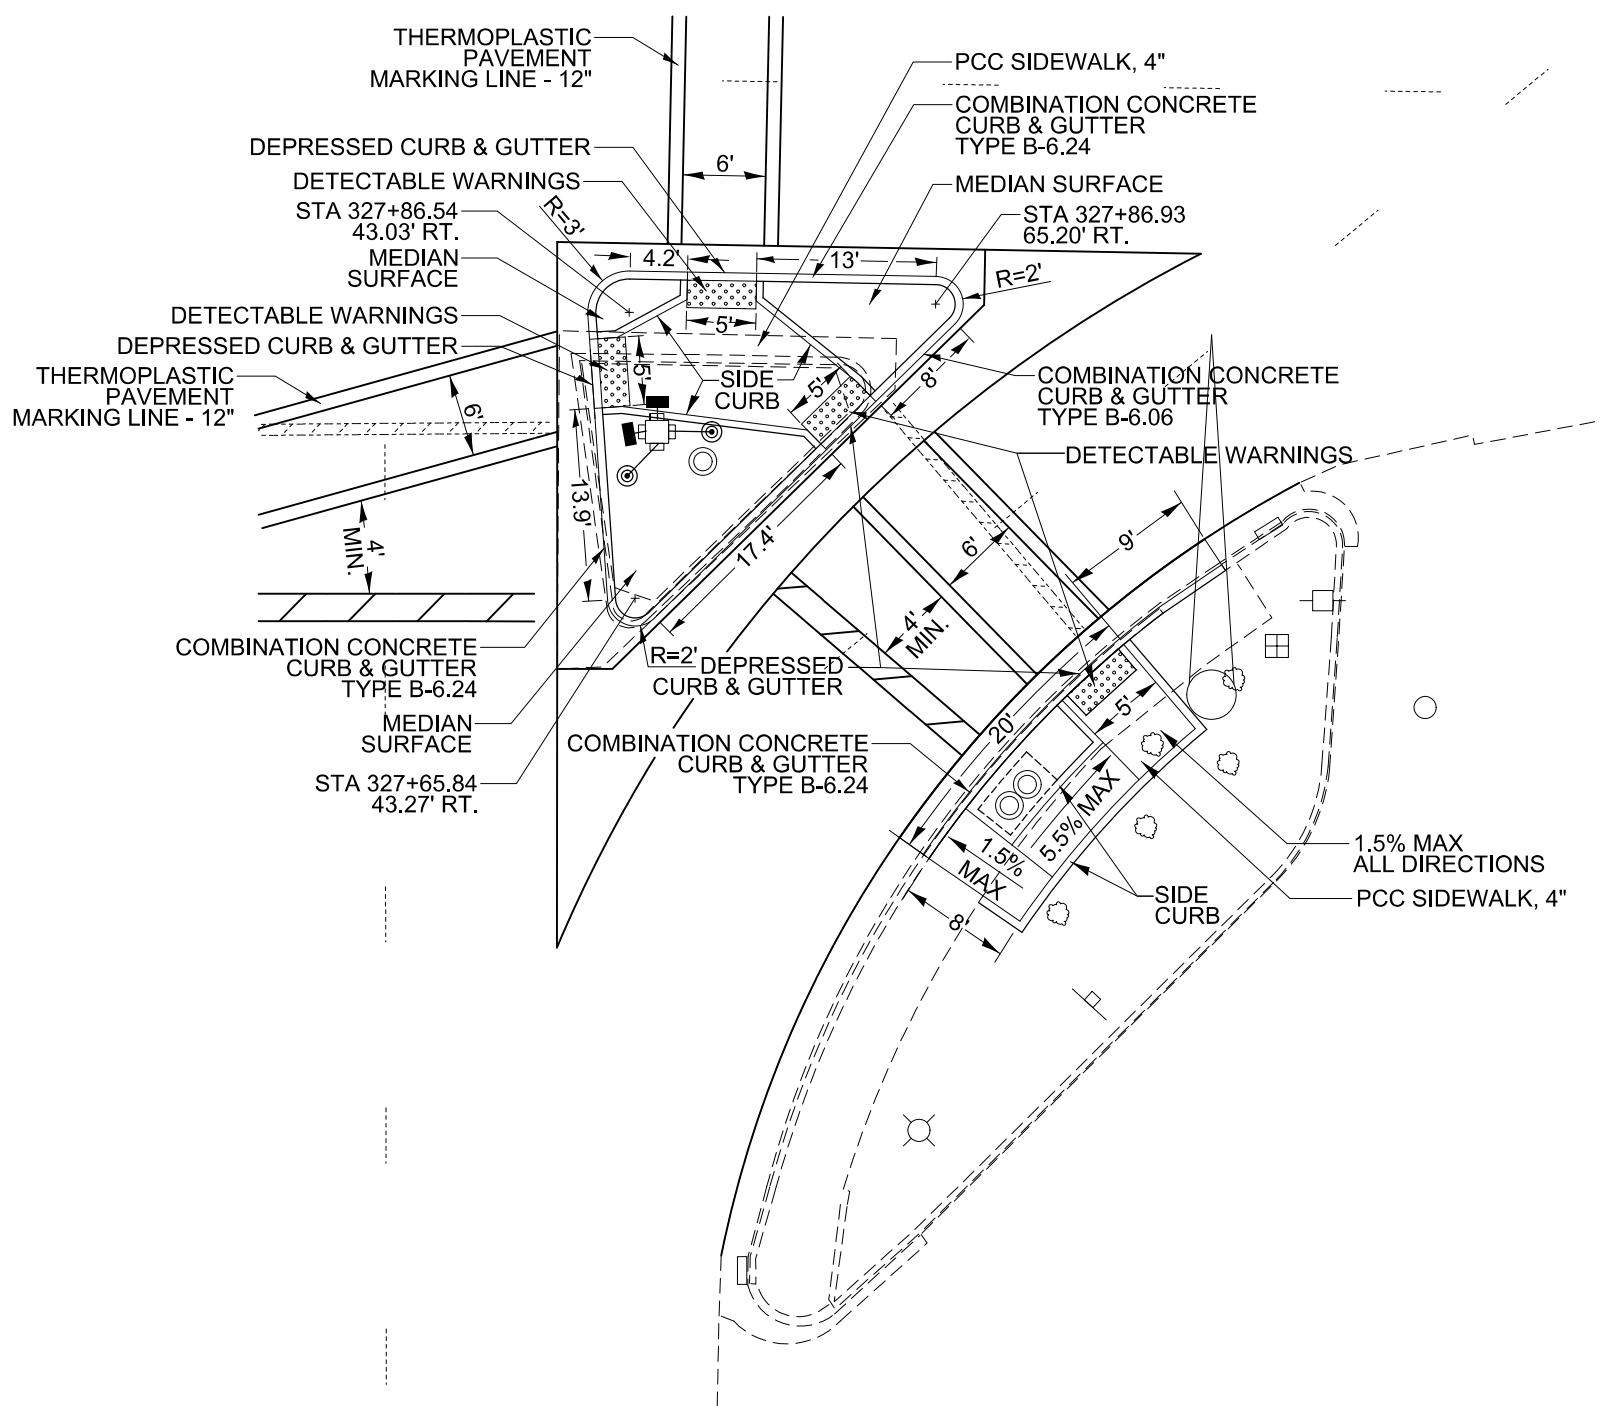

PROPOSED SE QUADRANT
NOT TO SCALE

NOTE: REFER TO APPROPRIATE HIGHWAY STANDARDS FOR DETAILS NOT SHOWN.

FILE NAME = *FILEL*	USER NAME = *USER*	DESIGNED - ___	REVISED - ___	STATE OF ILLINOIS DEPARTMENT OF TRANSPORTATION	ADA SIDEWALK RAMPS		F.A.P. RTE. 600	SECTION (130-1, 130-2)RS-2	COUNTY ST CLAIR	TOTAL SHEETS 36	SHEET NO. 20	
	PLOT SCALE = *SCALE*	CHECKED - ___	REVISED - ___		SCALE: _____	SHEET NO. 3 OF 6 SHEETS	STA. _____ TO STA. _____	CONTRACT NO. 76G55				
	PLOT DATE = *DATE*	DATE - _____	REVISED - ___		FED. ROAD DIST. NO. - [ILLINOIS] FED. AID PROJECT							