


SW QUADRANT REMOVAL
NOT TO SCALE

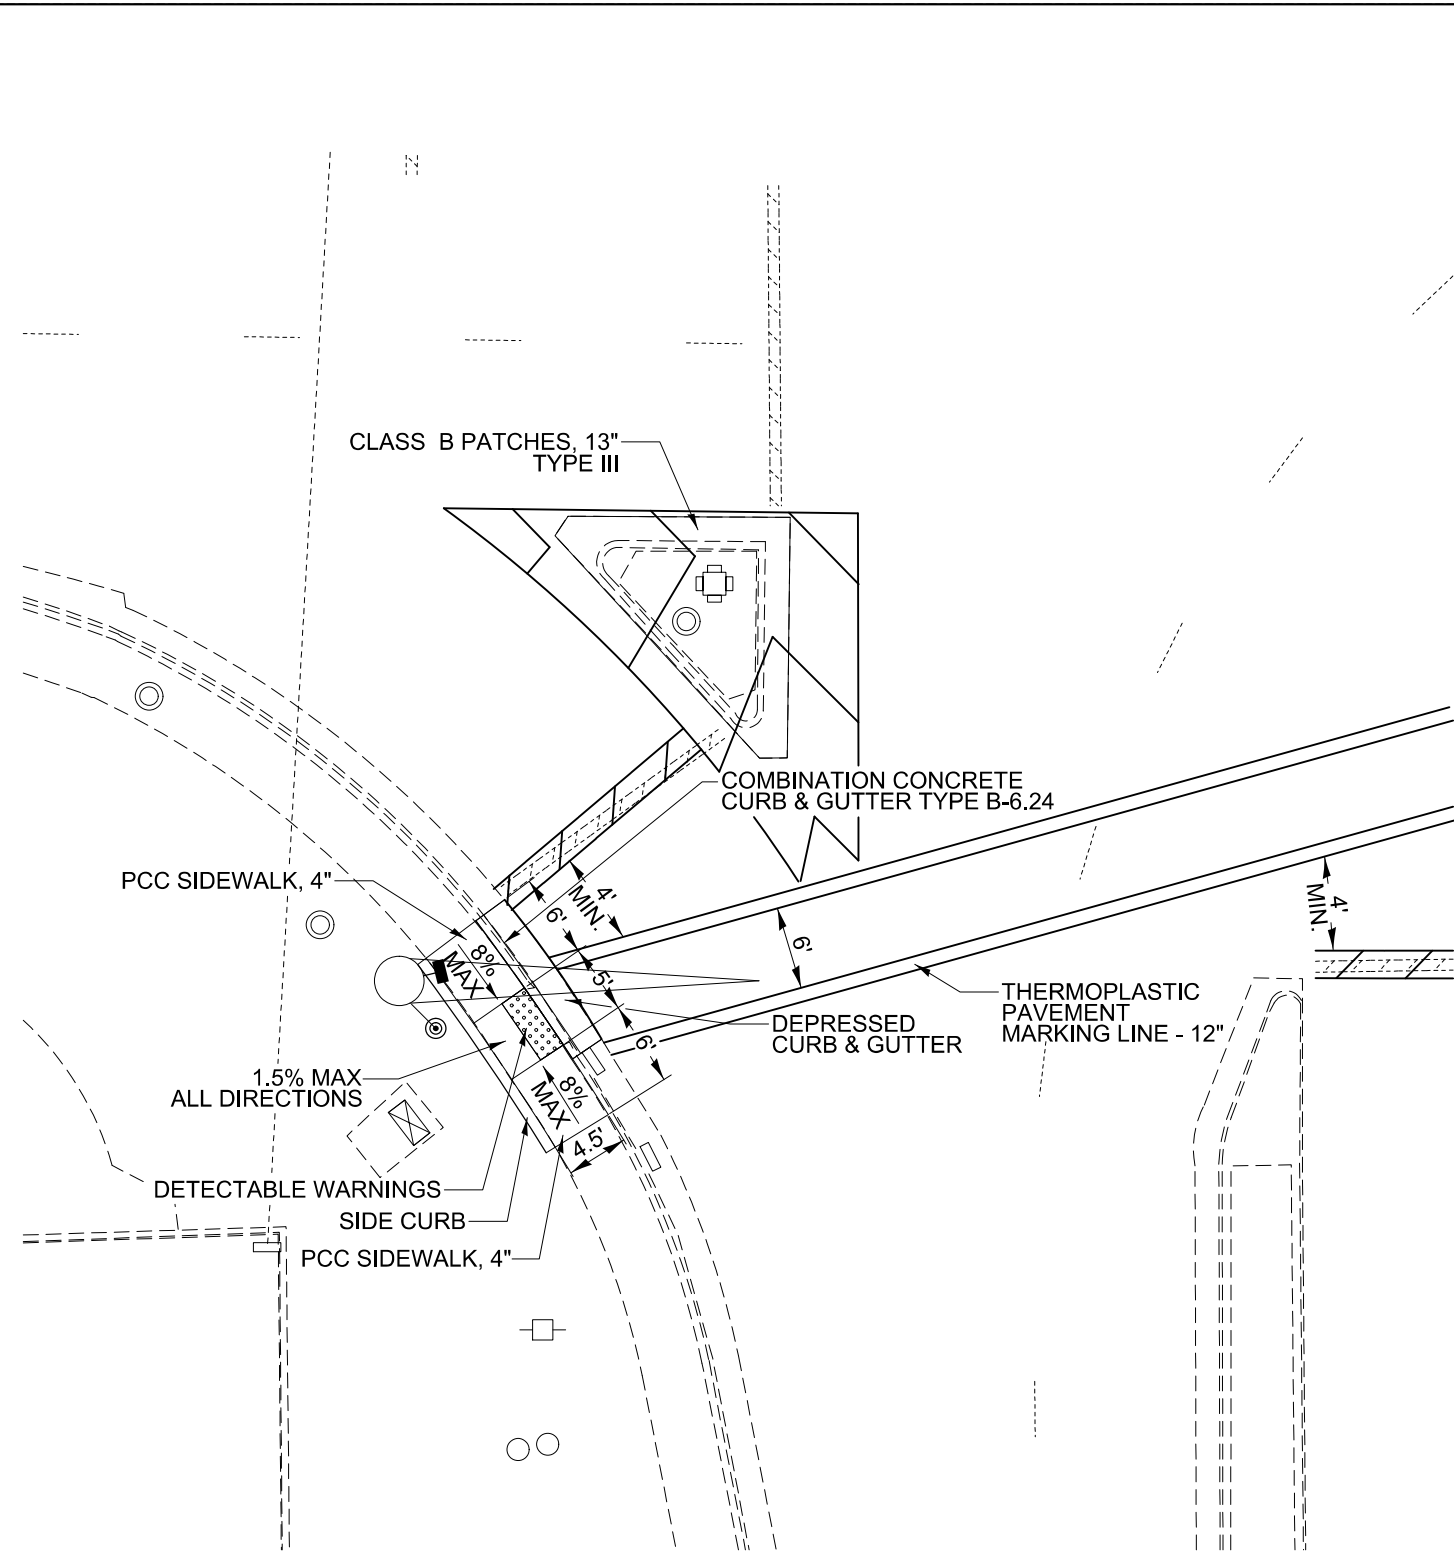

PROPOSED SW QUADRANT
NOT TO SCALE

NOTE: REFER TO APPROPRIATE HIGHWAY STANDARDS FOR DETAILS NOT SHOWN.

FILE NAME =	USER NAME = #USER*	DESIGNED - ___	REVISED - ___
#FILE#		DRAWN - ___	REVISED - ___
	PLOT SCALE = #SCALE*	CHECKED - ___	REVISED - ___
	PLOT DATE = #DATE*	DATE - ___	REVISED - ___

STATE OF ILLINOIS
DEPARTMENT OF TRANSPORTATION

ADA SIDEWALK RAMPS

SCALE: _____ SHEET NO. 5 OF 6 SHEETS STA. _____ TO STA. _____

F.A.P. RTE.	SECTION	COUNTY	TOTAL SHEETS	SHEET NO.
600	(130-1, 130-2)RS-2	ST CLAIR	36	22
FED. ROAD DIST. NO. - [ILLINOIS] FED. AID PROJECT			CONTRACT NO. 76G55	