
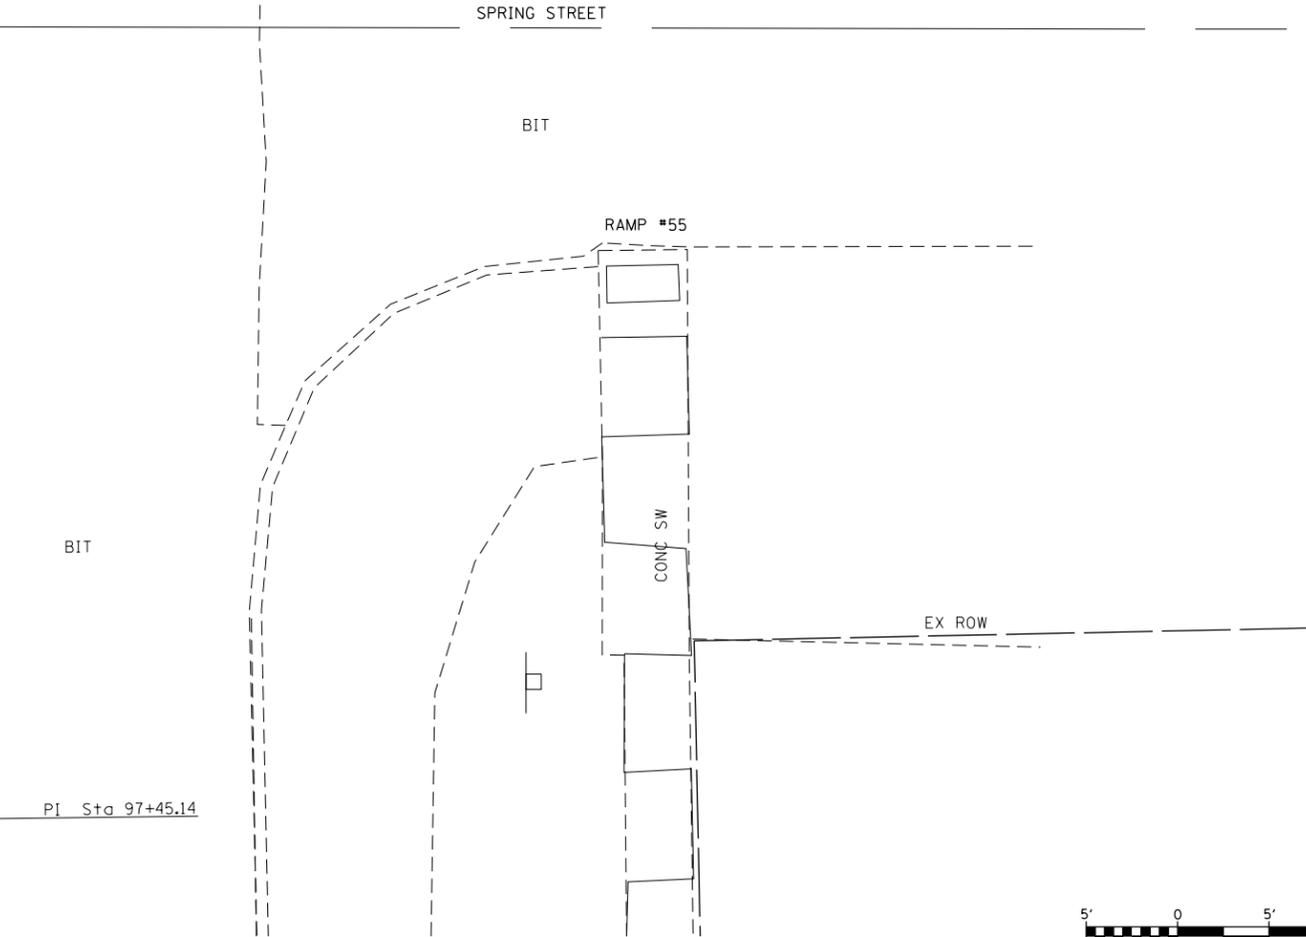
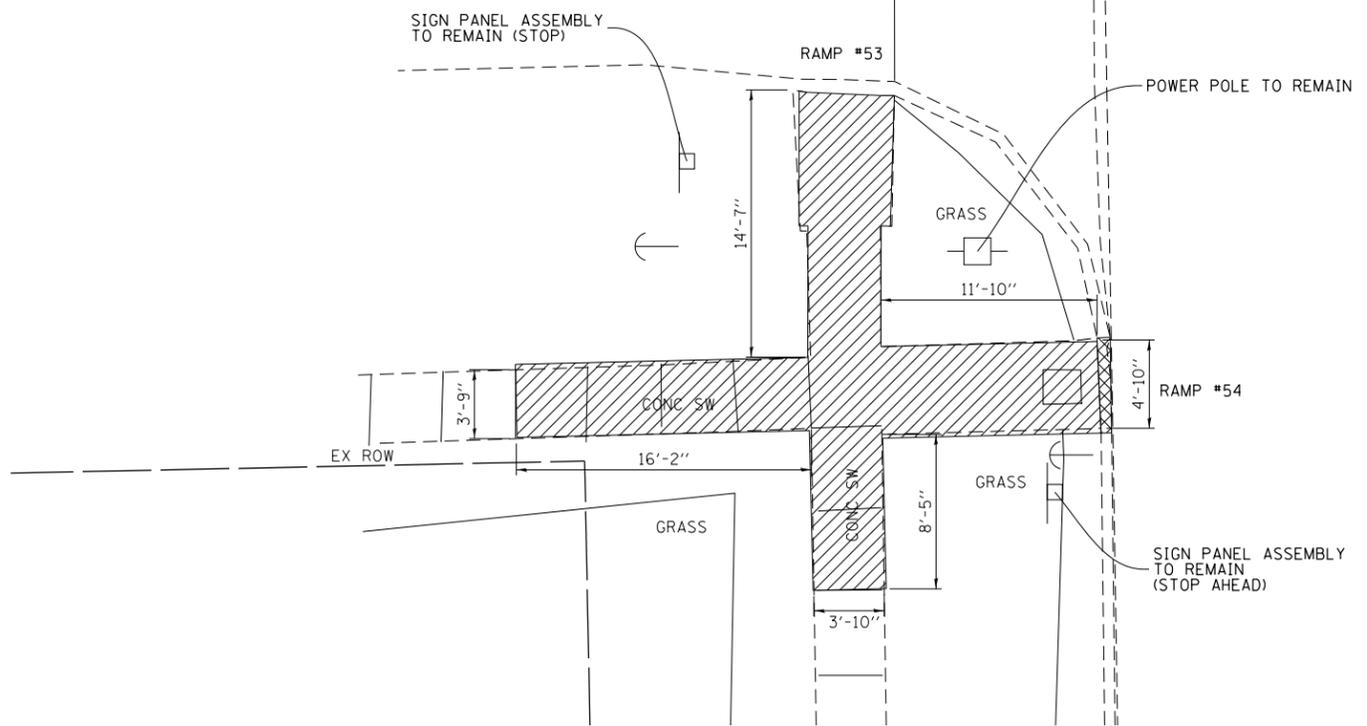
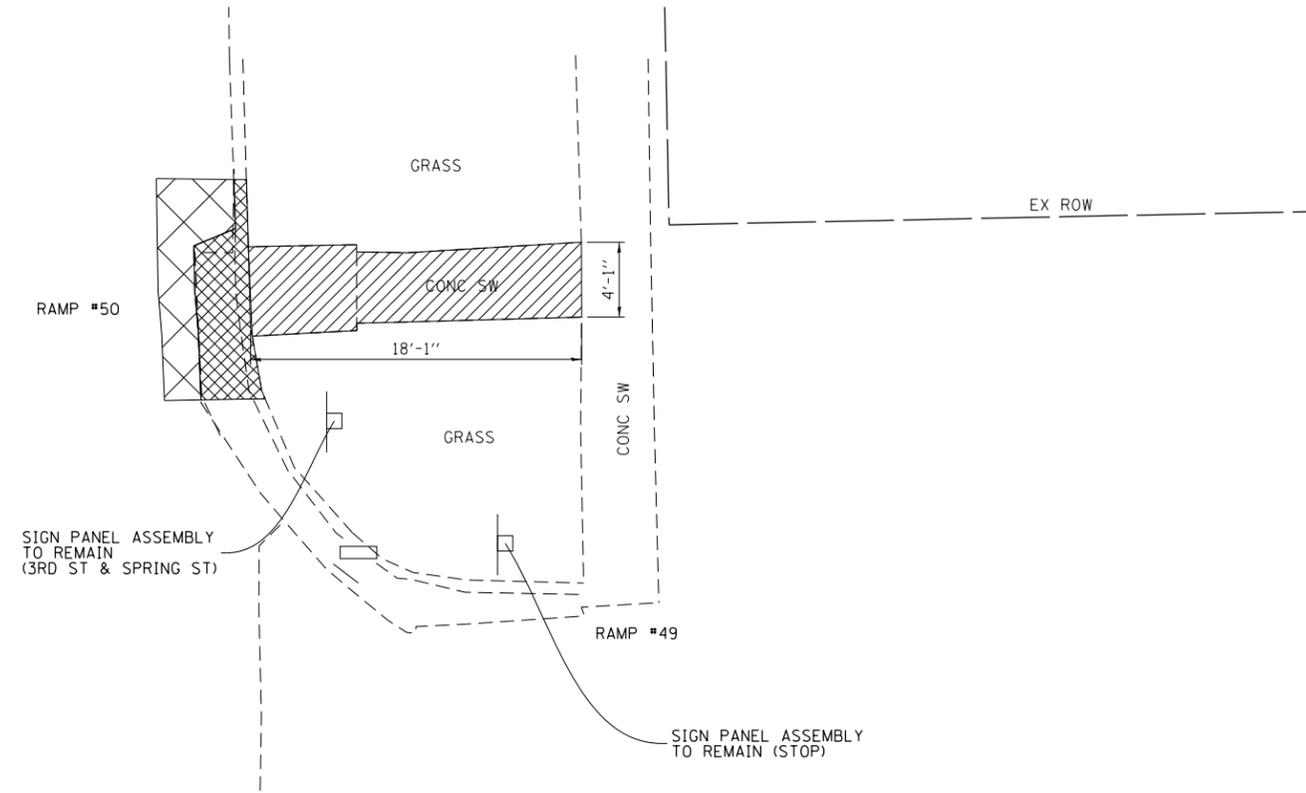


LEGEND	
	OVERDIG AREAS AS REQUIRED FOR C&G REMOVAL
	CURB REMOVAL TB (SPL) & COMB CC&G REMOVAL TB (SPL)
	SIDEWALK REMOVAL

NOTES:
 1. INTEGRAL CURB IS NOT HATCHED SEPARATELY FROM SIDEWALK REMOVAL, BUT SHALL BE PAID AS CURB REMOVAL TB (SPL).

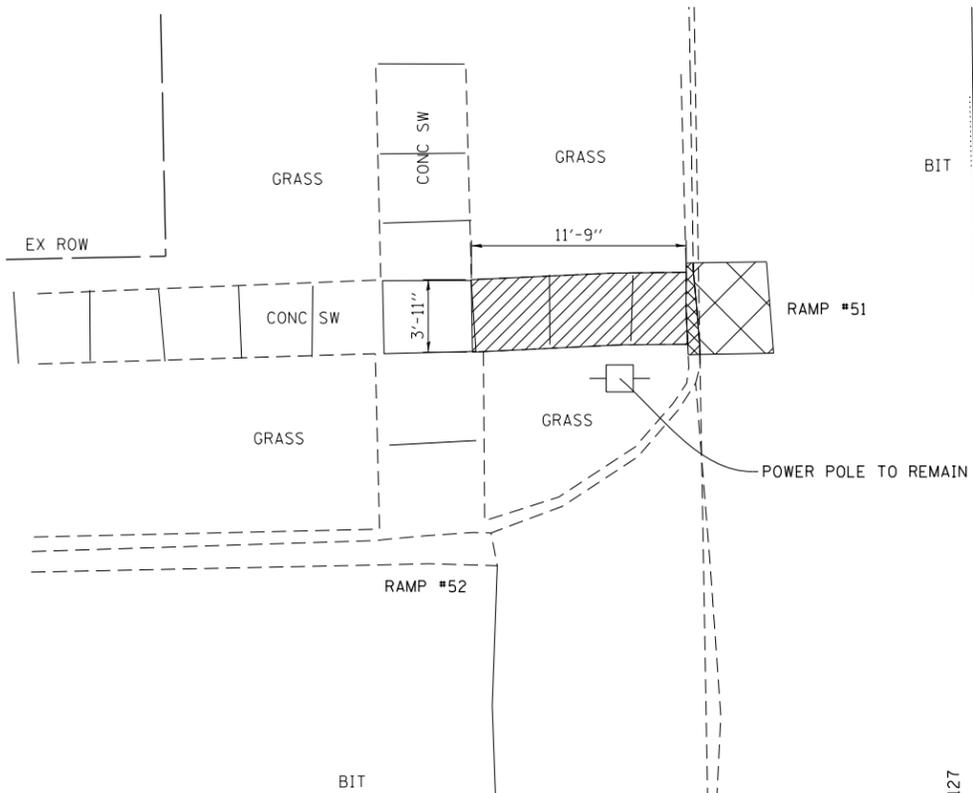

FILE NAME =	USER NAME = btndall	DESIGNED -	REVISED -
H:\6513 IDOT DB Ver\6513J2 WD 12 Green	file Resurfacing\CADD Sheets\087679-sht-inter	DRAWN	REVISED -
Default	PLOT SCALE = 10.0000' / in.	CHECKED -	REVISED -
	PLOT DATE = 6/13/2014	DATE -	REVISED -

**STATE OF ILLINOIS
 DEPARTMENT OF TRANSPORTATION**

**INTERSECTION REMOVAL DETAIL
 3RD STREET / SPRING STREET**

SCALE: 1" = 5' SHEET 7 OF 11 SHEETS STA. TO STA.

F.A.P. RTE.	SECTION	COUNTY	TOTAL SHEETS	SHEET NO.
42	(139-1,36-1,110-1)RS-1	BOND	68	33
CONTRACT NO. 76C79				
ILLINOIS FED. AID PROJECT				