


DATE	
BY	
SURVEYED	
PLOTTED	
TEMPLATE	
AREAS	
CHECKED	
FINAL SURVEY	
NOTE BOOK	
NO.	

DATE	
BY	
SURVEYED	
PLOTTED	
TEMPLATE	
AREAS	
CHECKED	
ORIGINAL SURVEY	
NOTE BOOK	
NO.	

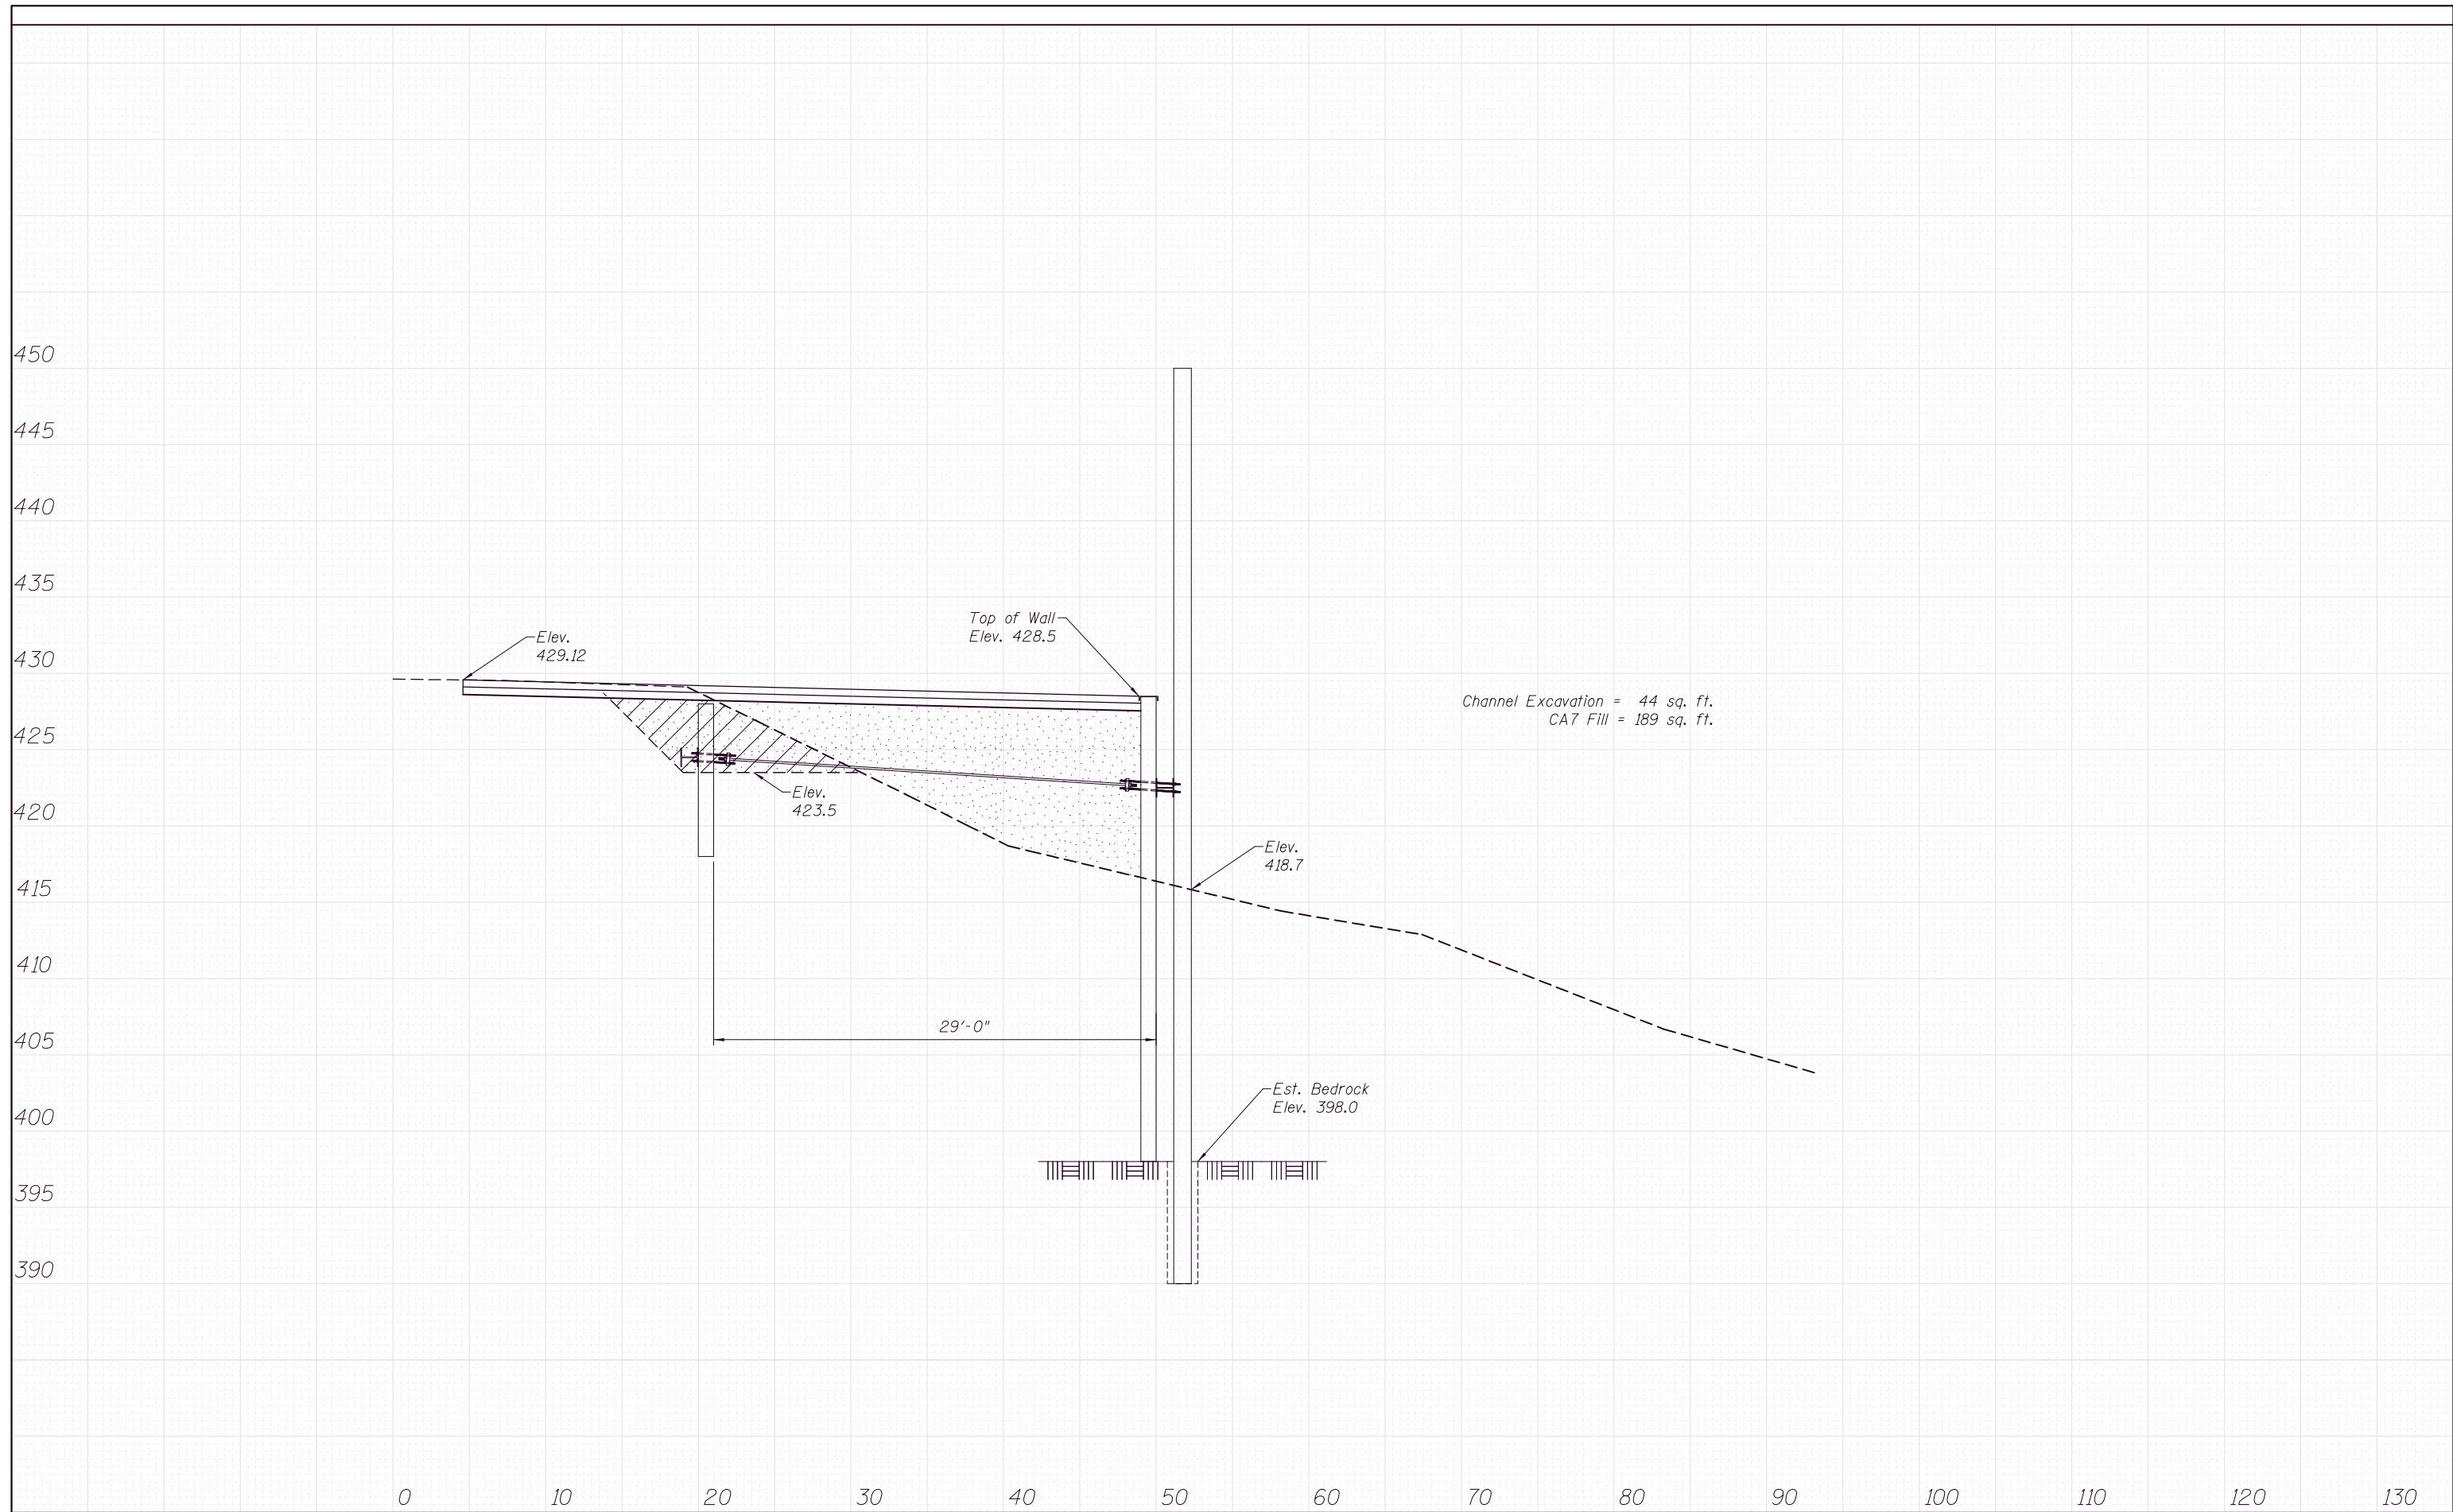

FILE NAME =	USER NAME = \$USER*	DESIGNED - John Uehle	REVISED -	STATE OF ILLINOIS DEPARTMENT OF TRANSPORTATION	CROSS SECTIONS SE CORNER				F.A.P. RTE.	SECTION	COUNTY	TOTAL SHEETS	SHEET NO.
FILEL		DRAWN - Karen Challandes	REVISED -		304	2I-5	JERSEY	20	20				
MODELNAME		CHECKED - John Uehle	REVISED -		CONTRACT NO. 76G94								
		DATE - 9-18-14	REVISED -		SCALE: 1" = 10'	SHEET 6	OF 6 SHEETS	STA. 2+50	TO STA. 2+50	ILLINOIS FED. AID PROJECT			