


IL ROUTE 143

BEGIN IL ROUTE 3 PROJECT
AT BUTT JT. STA. 910+08.5

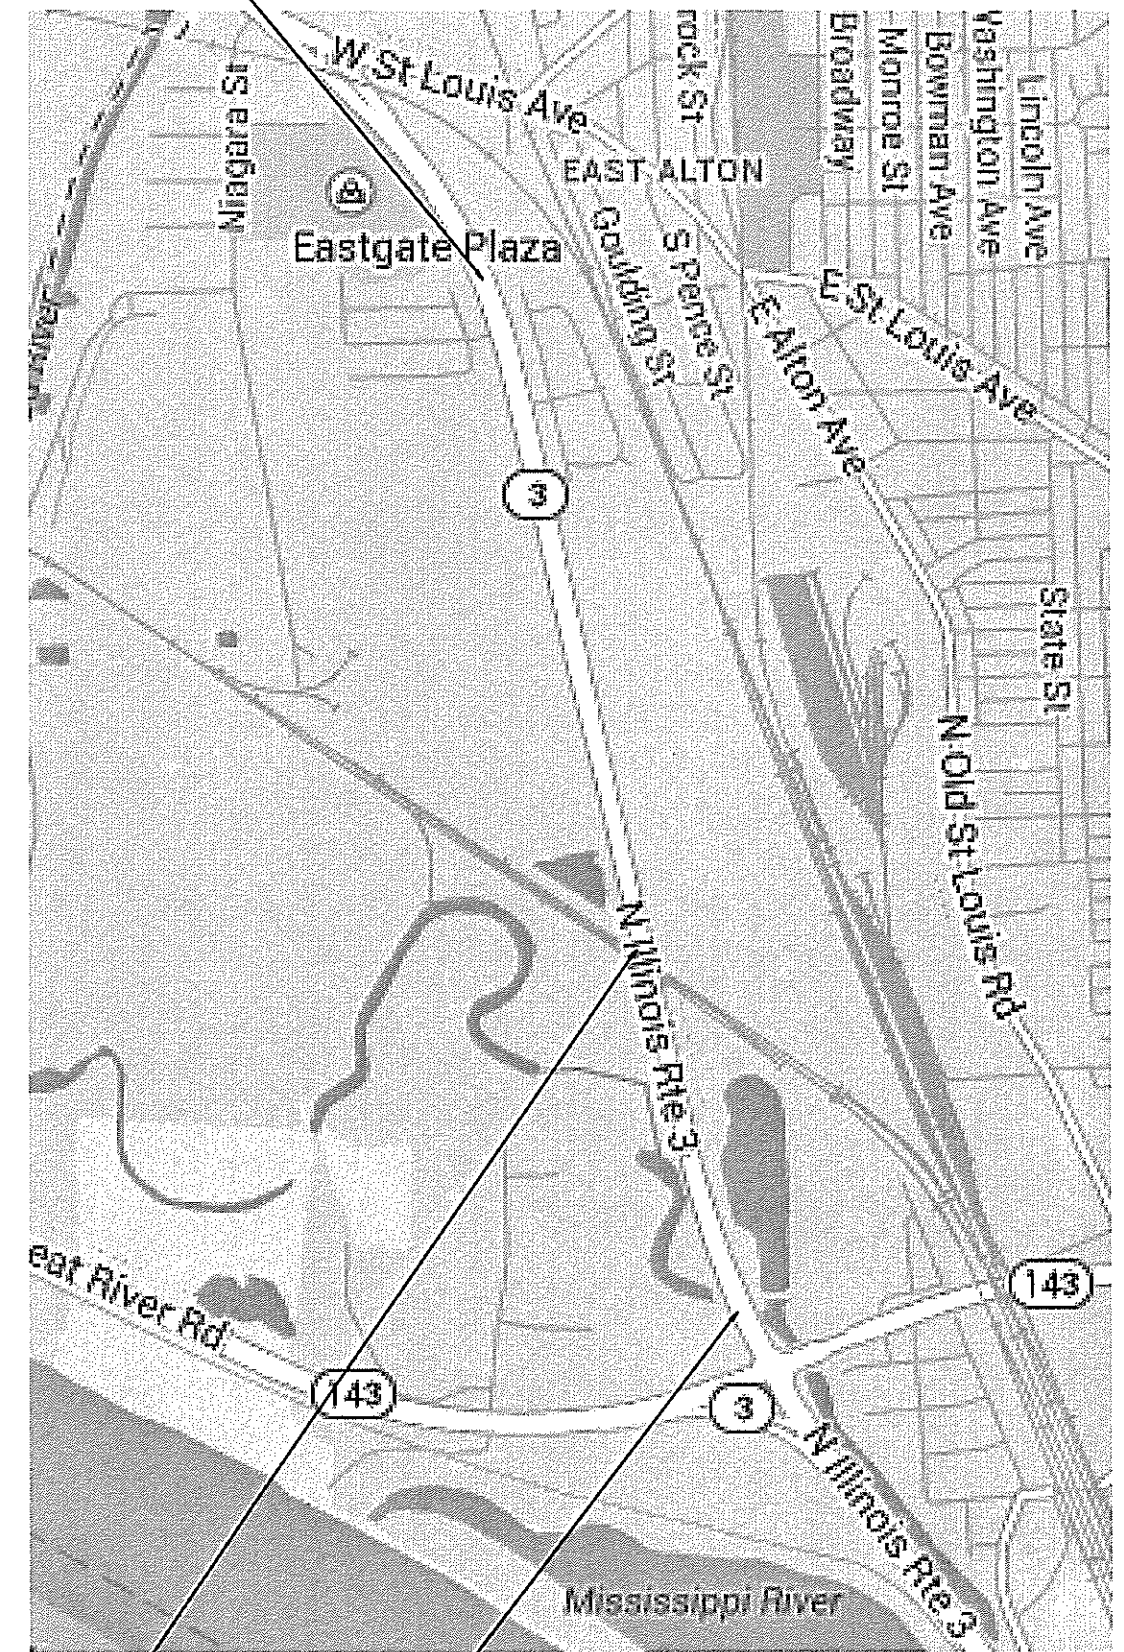

IL ROUTE 3

FILE NAME *	USER NAME * USER#	DESIGNED -	REVISED -	STATE OF ILLINOIS DEPARTMENT OF TRANSPORTATION	LOCATION MAPS		F.A. RTE.	SECTION	COUNTY	TOTAL SHEETS	SHEET NO.	
*FILE#		DRAWN -	REVISED -		SCALE: _____	SHEET NO. ____ OF ____ SHEETS	STA. _____ TO STA. _____	789/2	202RS-4, 406-IRS-1	MADISON	22	17
		CHECKED -	REVISED -					CONTRACT NO. 76H04				
		DATE -	REVISED -					FED. ROAD DIST. NO. ILLINOIS FED. AID PROJECT				