


TYPICAL SECTION #1


STATION EQUATIONS

824+25.50 BK = STA 826+27.30  
 967+57.30 BK = STA 965+96.30  
 996+31.40 BK = STA 996+36.70  
 1231+16.10 BK = STA 1231+20.50  
 1307+26.60 BK = STA 1307+26.80  
 1317+51.50 BK = STA 1317+51.80

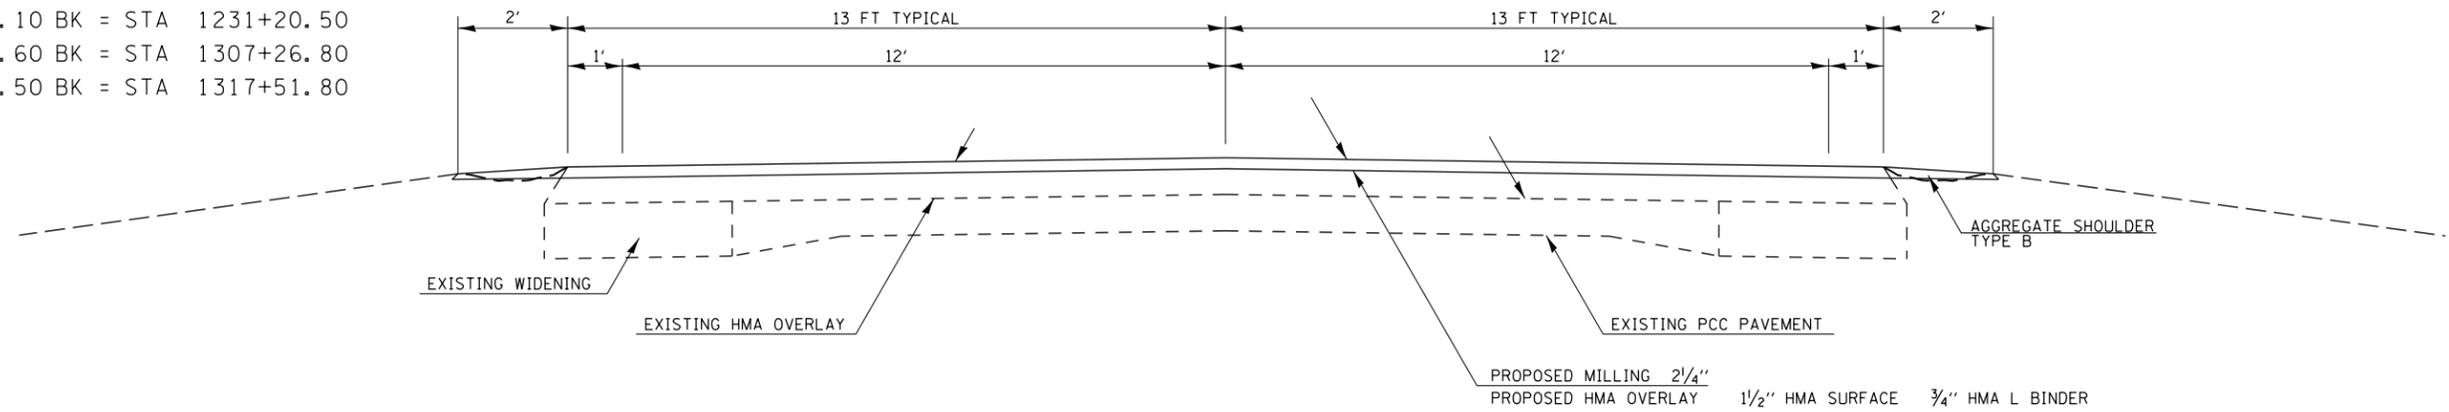

STATION 823+44 TO STATION 1319+17  
 APPLIES TO ALL LOCATION WITHIN THESE STATION LIMITS  
 EXCEPT AS NOTED ON TYPICALS #2, #3 AND #4.

TYPICAL SECTION #2

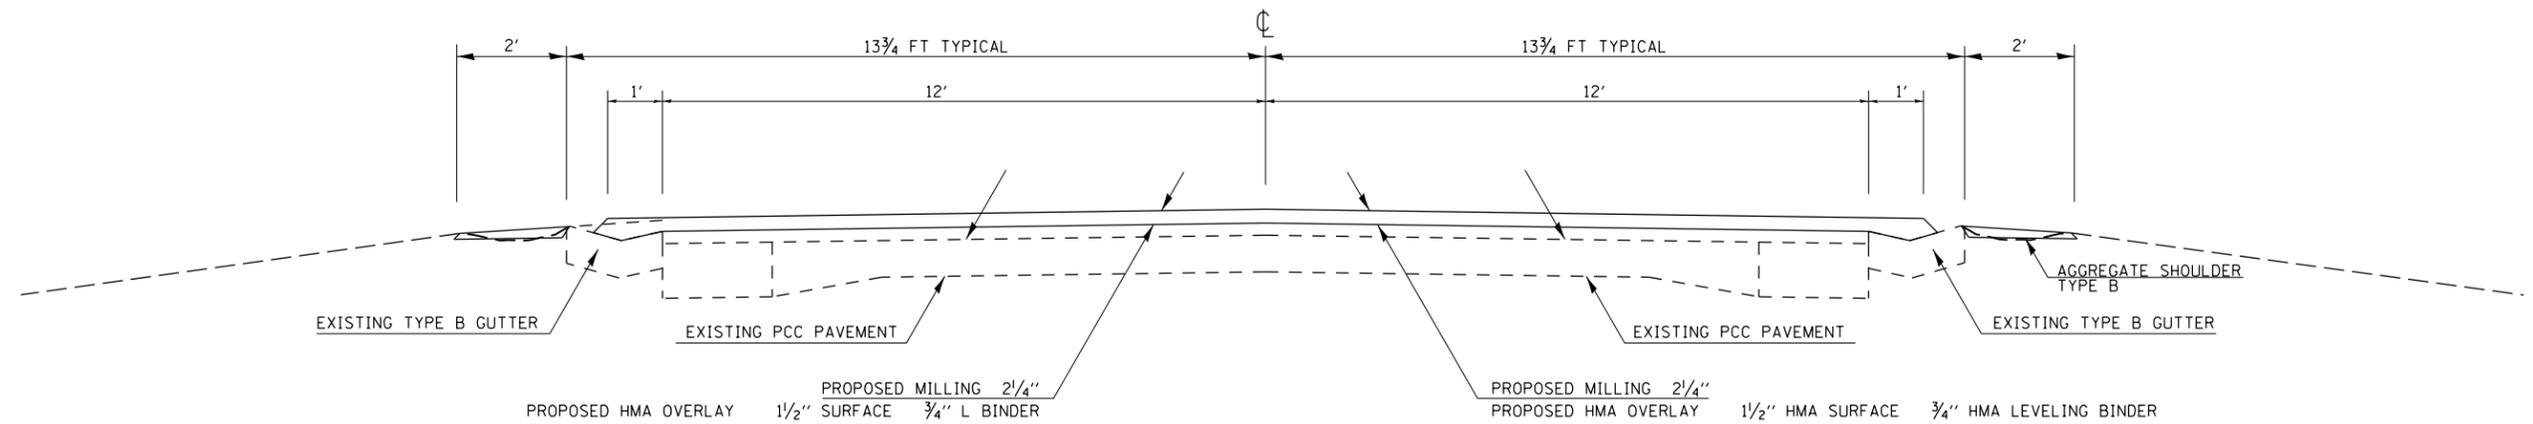

LT STA 1047+70 TO STA 1051+20 (TYPE A GUTTER 3')  
 LT STA 1051+20 TO STA 1061+25  
 LT STA 1121+00 TO STA 1134+14  
 LT STA 1215+00 TO STA 1234+24  
 OTHER SECTIONS NOT LISTED

RT STA 903+38 TO STA 911+20  
 RT STA 1047+32 TO STA 1161+25  
 RT STA 1121+00 TO STA 1134+14  
 RT STA 1215+00 TO STA 1225+30  
 RT STA 1230+50 TO STA 1234+24  
 OTHER SECTIONS NOT LISTED

FILE NAME =	USER NAME = \$USER\$	DESIGNED -	REVISED -	<b>STATE OF ILLINOIS DEPARTMENT OF TRANSPORTATION</b>	<b>TYPICAL SECTIONS</b>			F.A.P. RTE.	SECTION	COUNTY	TOTAL SHEETS	SHEET NO.	
ci:\pw\work\p\dot\left\lchd\ld0402008\78438-sha-cvr-soq-index.dgn		DRAWN -	REVISED -		SCALE:	SHEET 1 OF 3 SHEETS	STA.	TO STA.	782	114RS-3,115RS-4	HARDIN	17	7
\$MODELNAME\$	PLOT SCALE = 100.0000' / in.	CHECKED -	REVISED -					CONTRACT NO. 78438					
	PLOT DATE = 6/27/2014	DATE -	REVISED -					ILLINOIS FED. AID PROJECT					