


STATION 1319+17 TO STATION 1339+56

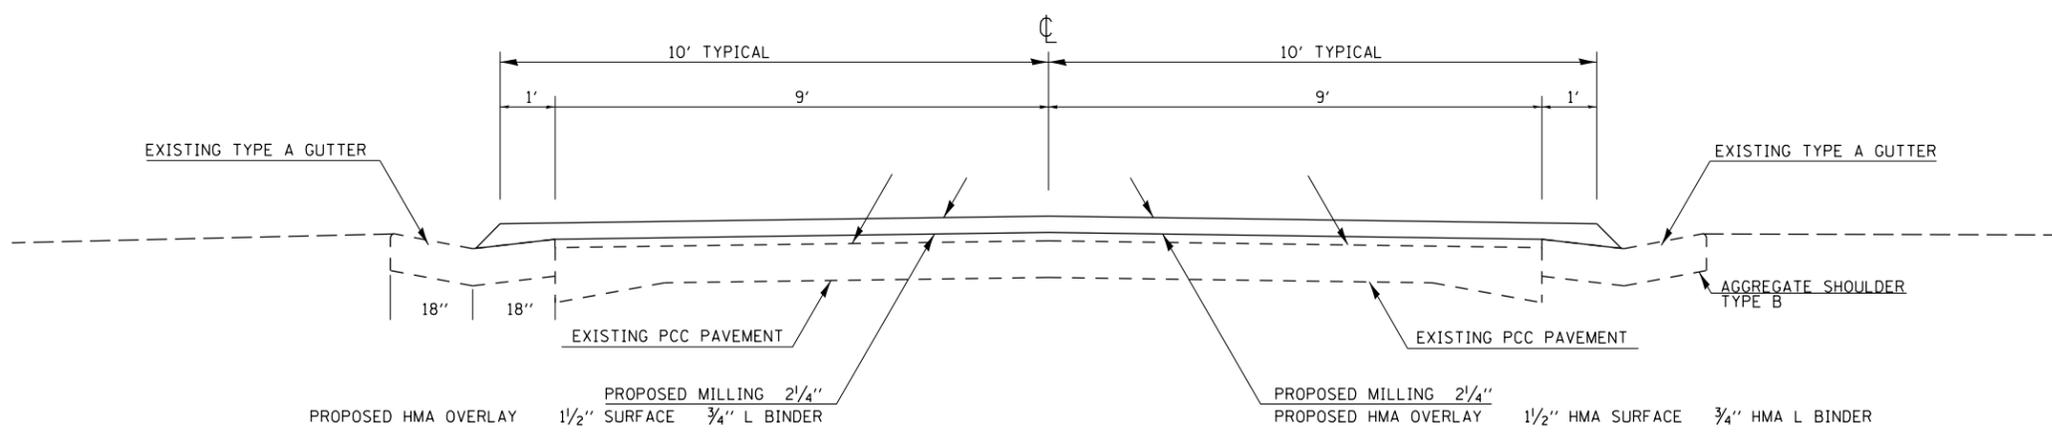

STATION 1339+56 TO STATION 1345+87

FILE NAME =	USER NAME = \$USER\$	DESIGNED -	REVISED -	<b>STATE OF ILLINOIS DEPARTMENT OF TRANSPORTATION</b>	<b>TYPICAL SECTIONS</b>			F.A.P. RTE.	SECTION	COUNTY	TOTAL SHEETS	SHEET NO.			
ci:\pwork\pwork\left\lftwchd\ld0402008\78438-sha-cvr-soq-index.dgn		DRAWN -	REVISED -		SCALE:	SHEET 3	OF 3	SHEETS	STA.	TO STA.	782	114RS-3,115RS-4	HARDIN	17	9
\$MODELNAME\$		CHECKED -	REVISED -												
		DATE -	REVISED -												