


**LAYOUT NOTES**

1. CONTRACTOR RESPONSIBLE TO COORDINATE WORK IN ORDER TO OBTAIN APPROVAL OF ALL LAYOUT BY ENGINEER PRIOR TO CONSTRUCTION. NO ADDITIONAL PAYMENT WILL BE MADE TO CORRECT WORK IF CONSTRUCTED INCORRECTLY WITHOUT PRE-APPROVAL BY ENGINEER.
2. CONTRACTOR RESPONSIBLE TO MAINTAIN ALL LAYOUT STAKES DURING CONSTRUCTION. NO ADDITIONAL PAYMENT WILL BE MADE TO REPLACE LAYOUT STAKES.
3. ALL WALLS ARE DIMENSIONED TO FACE OF WALL UNLESS OTHERWISE NOTED.
4. ALL CURVES AND RADII TO BE SMOOTH AND NOT SEGMENTED.
5. CONTRACTOR TO PROVIDE LAYOUT STAKES EVERY 10 FEET MINIMUM FOR LARGE ARCS WHERE RADIUS POINTS ARE NOT ACCESSIBLE.
6. REFER SPECIAL PROVISIONS FOR ADDITIONAL CONDITIONS, STANDARDS, AND NOTES.
7. STATION AND OFFSETS ARE MEASURED FROM INSIDE FACE OF STONE RETAINING WALL.

**LAYOUT LEGEND**

- PC POINT OF CURVE
- PT POINT OF TANGENCY
- R RADIUS
- XX-X' TANGENT LENGTH

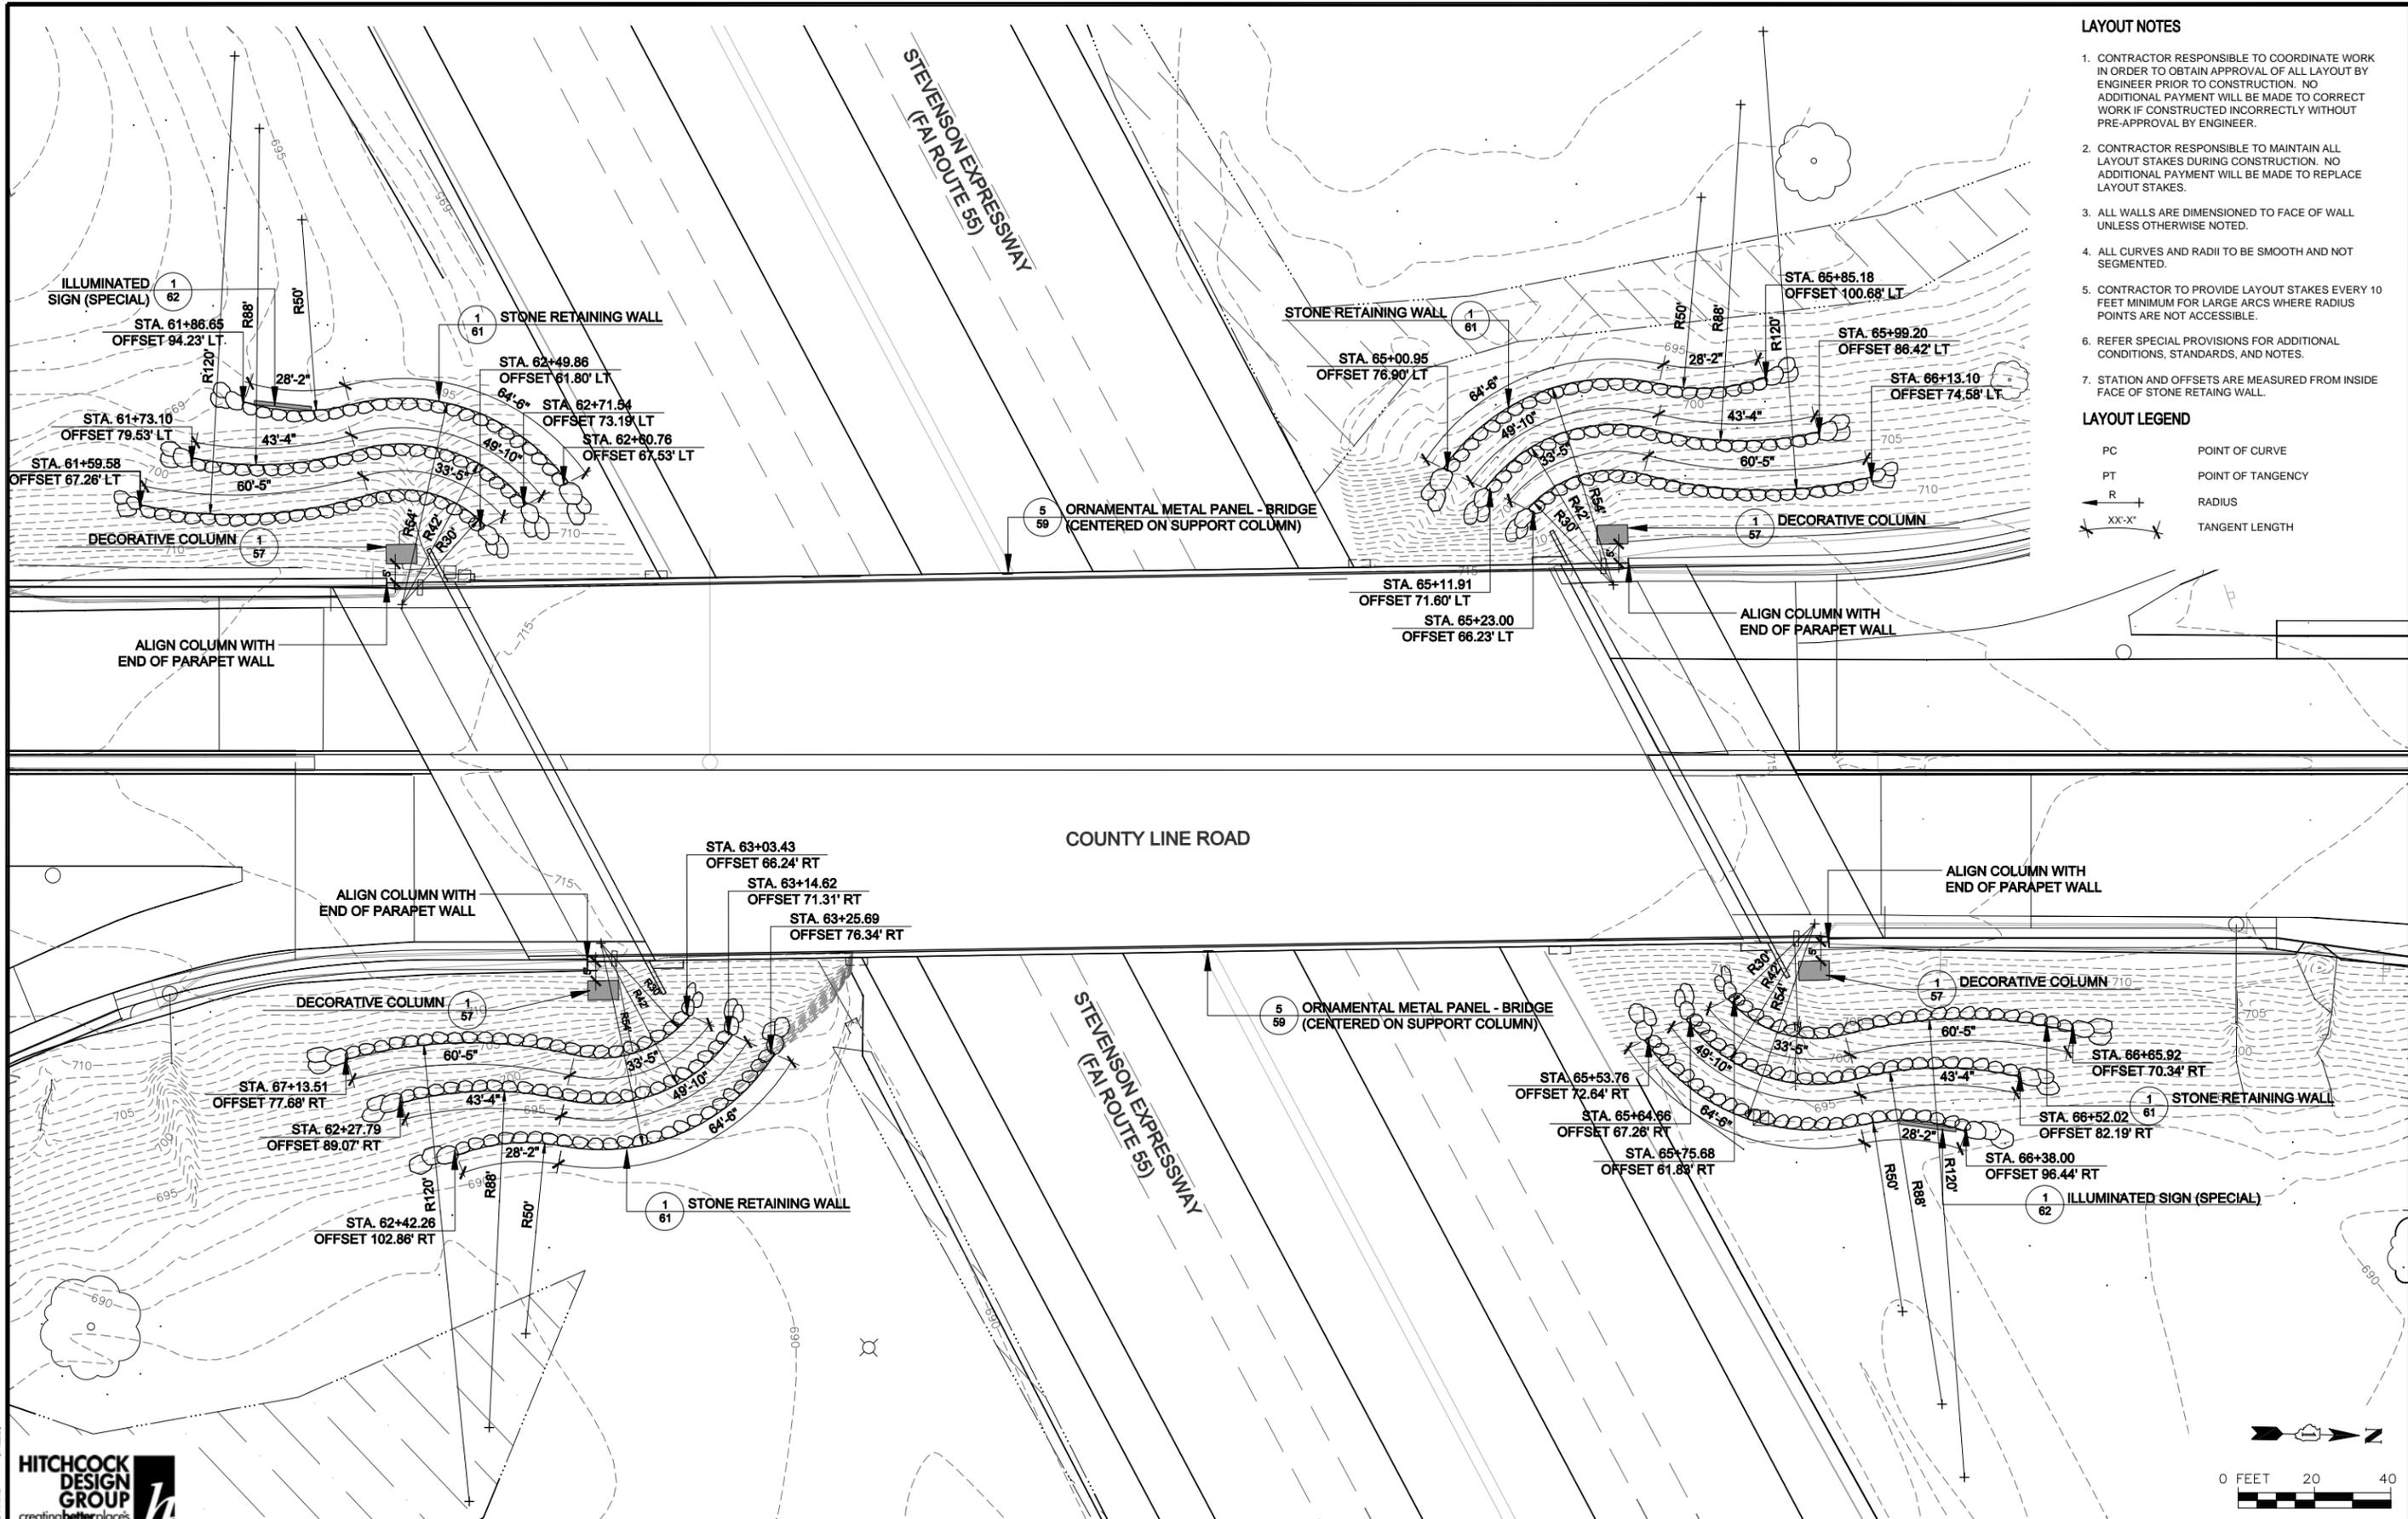

1170 SOUTH HOUBOLT ROAD  
JOLIET, ILLINOIS 60431  
STRAND ASSOCIATES (815) 744-4200

USER NAME = BFM	DESIGNED - BFM	REVISED -
	DRAWN - ANS	REVISED -
	CHECKED - TCK	REVISED -
PLOT DATE = 01/24/13	DATE - 01-24-13	REVISED -

**STATE OF ILLINOIS  
DEPARTMENT OF TRANSPORTATION**

**ENHANCEMENTS PLAN ENLARGEMENT**

SCALE: 1"=20' SHEET NO. OF SHEETS STA. TO STA.

F.A.I. RTE.	SECTION	COUNTY	TOTAL SHEETS	SHEET NO.
55	22-1HB-R	COOK/DUPAGE	161	63
CONTRACT NO. 60K77				

