



Notes:  
See Decorative Column Details on Sheet 57-60 for column dimensions, height, elevation and precast details.

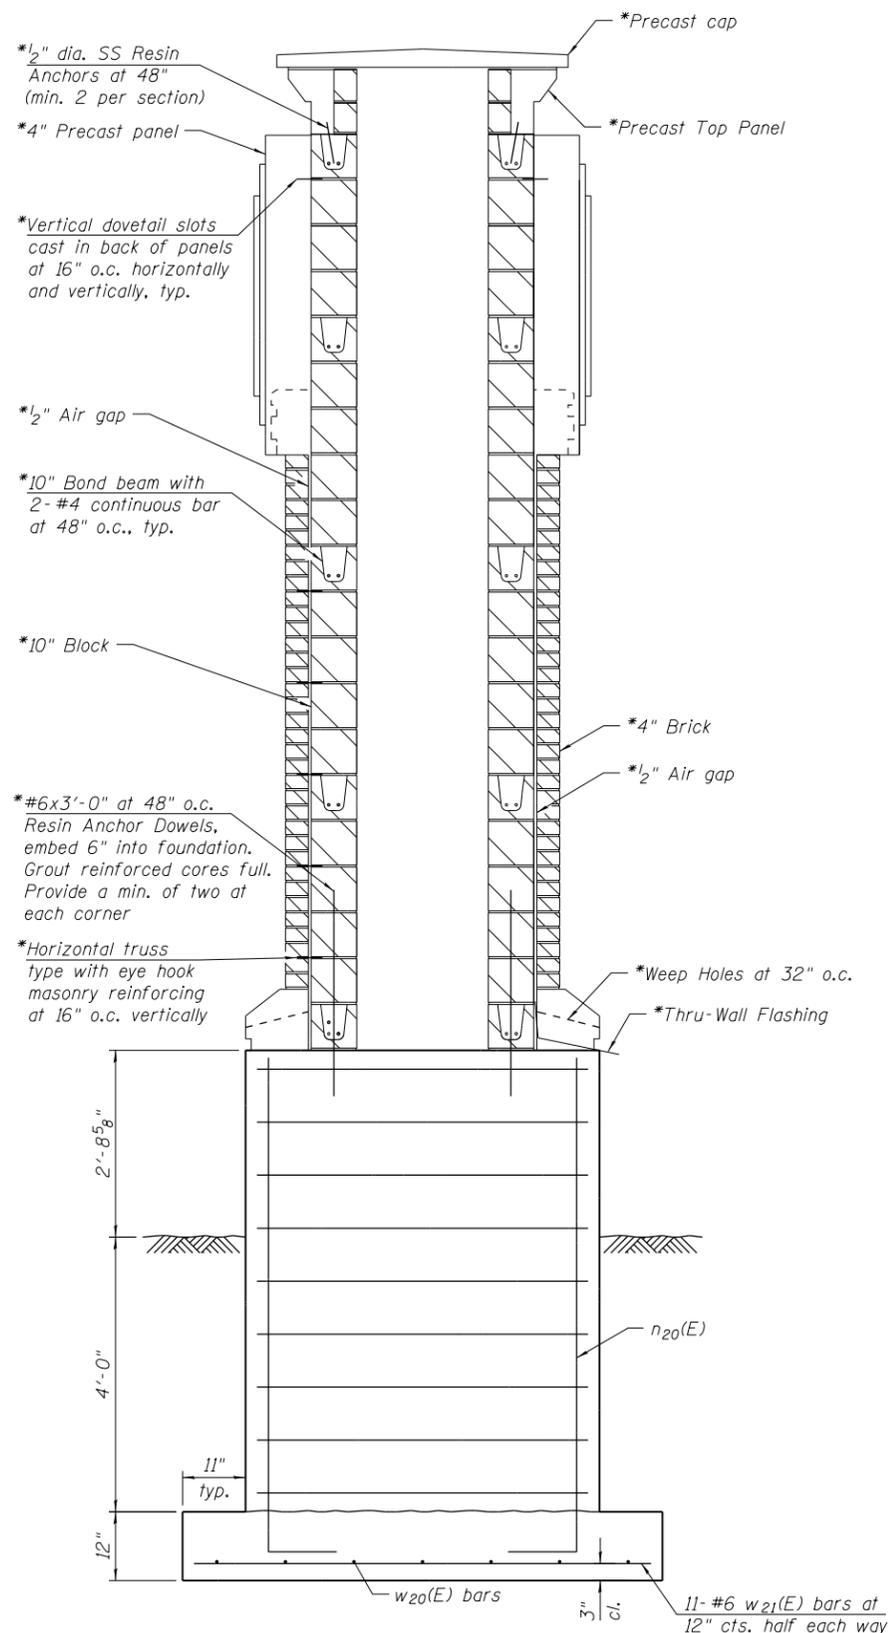



**DECORATIVE COLUMN SECTION A**

\*Cost included in Masonry Column, Large

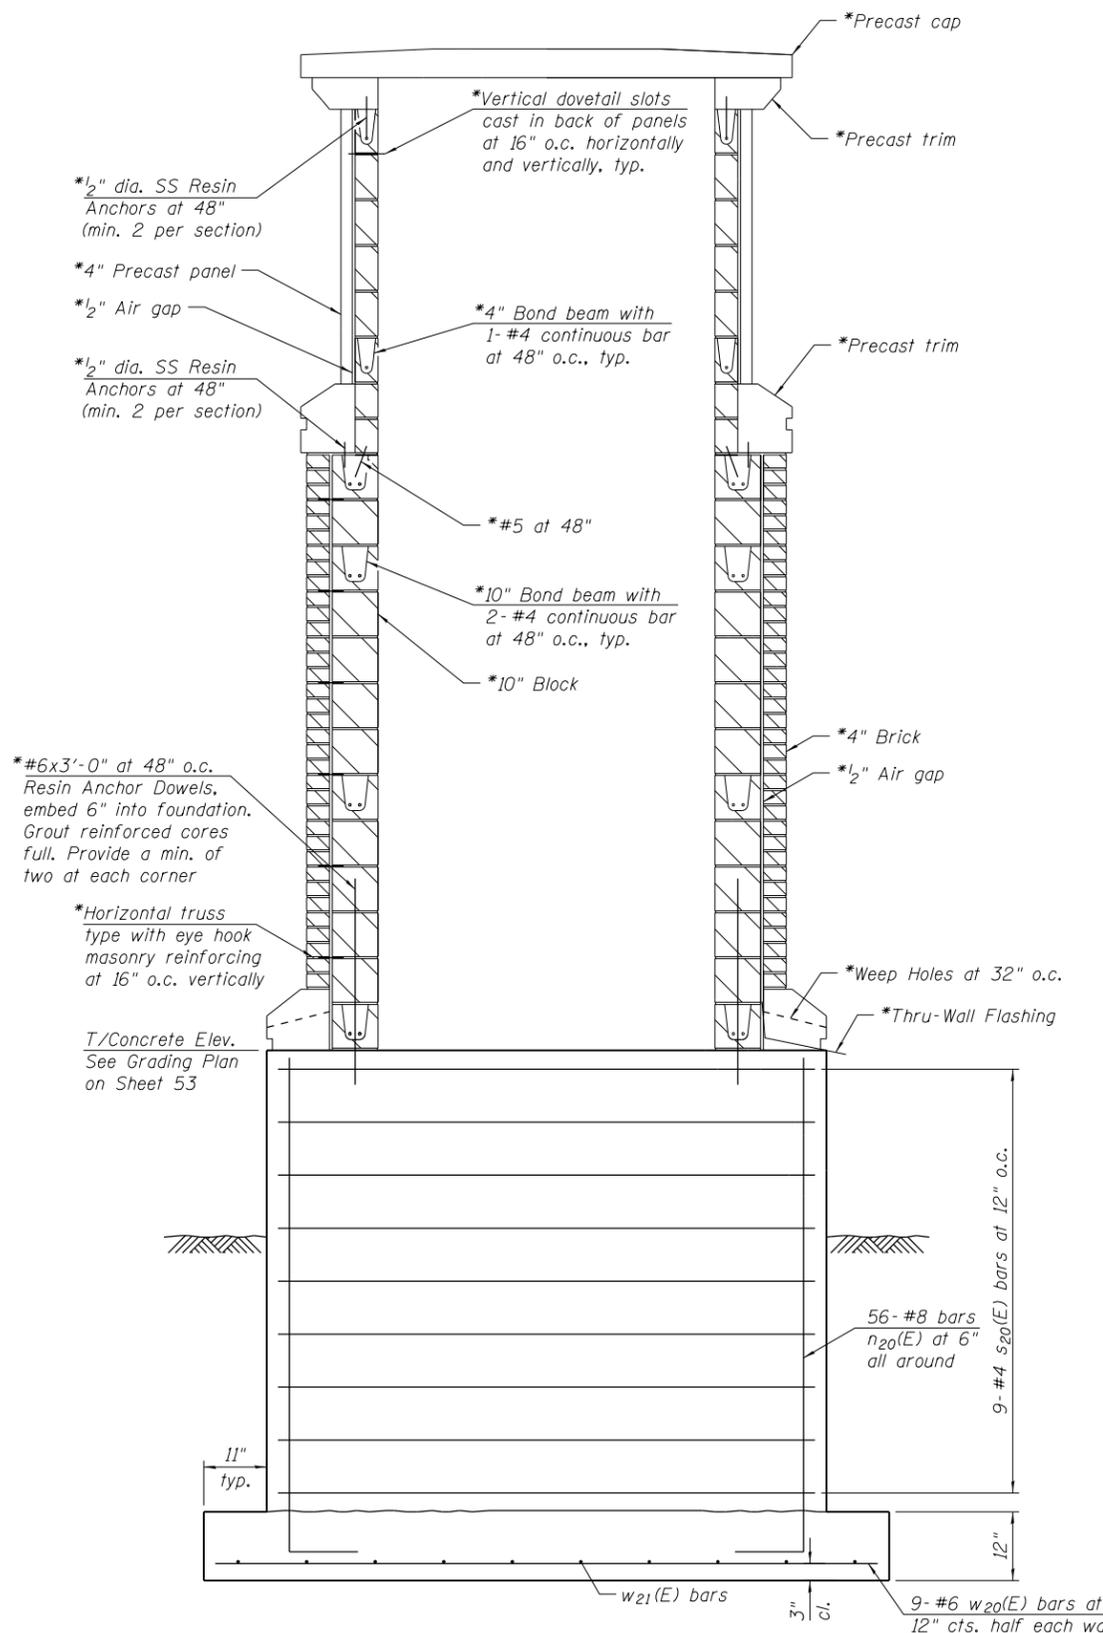

**DECORATIVE COLUMN SECTION B**

\*Cost included in Masonry Column, Large

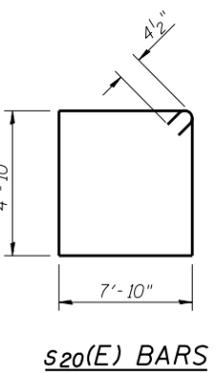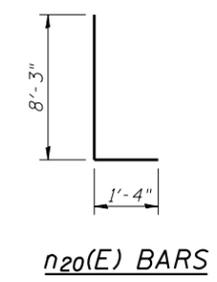

**BILL OF MATERIAL**

Bar	No.	Size	Length	Shape
n20(E)	224	#8	9'-7"	L
s20(E)	36	#4	26'-1"	□
w20(E)	36	#6	9'-6"	—
w21(E)	44	#6	7'-6"	—
Concrete Structures		Cu. Yd.	56	
Reinforcement Bars, Epoxy Coated		Pound	7,370	
Masonry Column, Large		Each	4	
Ornamental Metal Panel		Each	4	

FILE NAME = SA\JUL163800-639916346-028\Micro\CA000 Sheets\PI60K77-sh-DecorativeColumnDetail.dgn



1170 SOUTH HOUBOLT ROAD  
JOLIET, ILLINOIS 60431  
(815) 744-4200

USER NAME = dennissw	DESIGNED -	REVISED -
MODEL NAME = Default	DRAWN -	REVISED -
PLOT SCALE = 0:2.0000 '1' / in.	CHECKED -	REVISED -
PLOT DATE = 1/24/2013	DATE = 01-24-13	REVISED -

**STATE OF ILLINOIS  
DEPARTMENT OF TRANSPORTATION**

**DECORATIVE COLUMN DETAIL (4 OF 4)**  
SCALE: NTS SHEET OF SHEETS STA. TO STA.

F.A.I. RTE.	SECTION	COUNTY	TOTAL SHEETS	SHEET NO.
55	22-1HB-R	COOK/DUPAGE	161	72
				60K77

ILLINOIS FED. AID PROJECT