



**1** ILLUMINATED SIGN (SPECIAL)  
SCALE: 1/2" = 1'-0"

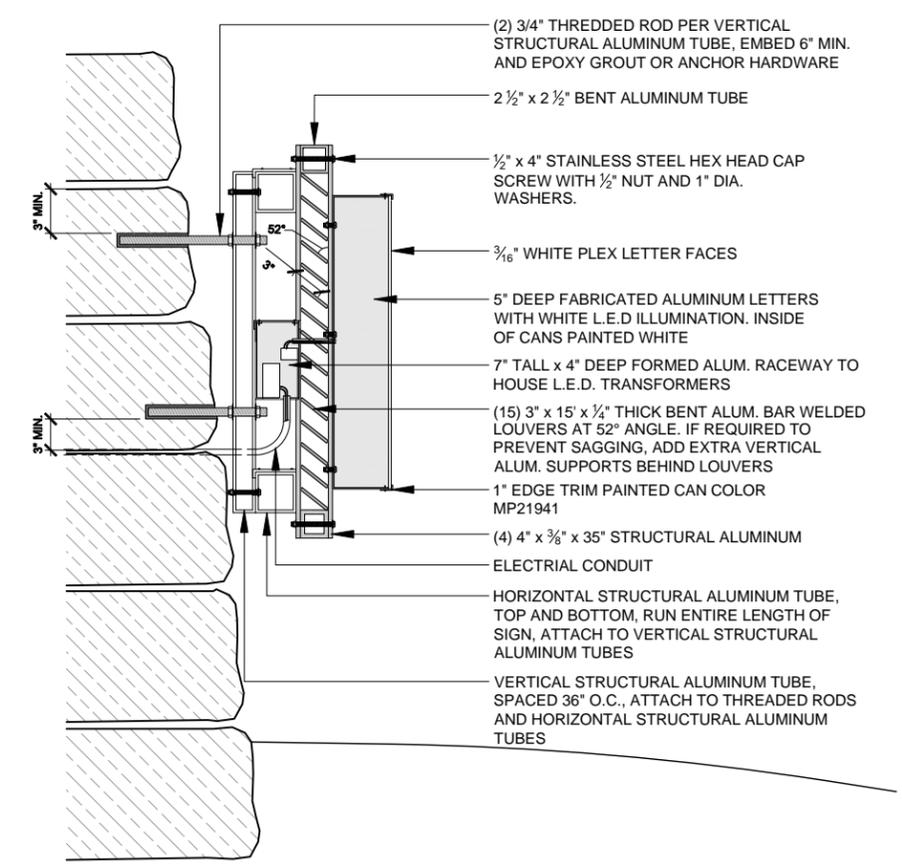

**2** ILLUMINATED SIGN (SPECIAL) - ENLARGEMENT  
SCALE: 1 1/2" = 1'-0"

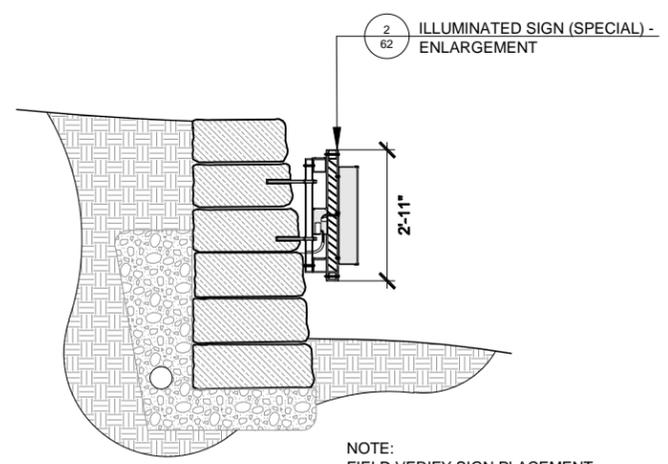

NOTE:  
FIELD VERIFY SIGN PLACEMENT  
WITH ENGINEER PRIOR TO  
INSTALLATION



1170 SOUTH HOUBOLT ROAD  
JOLIET, ILLINOIS 60431  
STRAND ASSOCIATES  
(815) 744-4200

USER NAME = BFM	DESIGNED - BFM	REVISED -
	DRAWN - ANS	REVISED -
	CHECKED - TCK	REVISED -
PLOT DATE = 01/24/13	DATE - 01-24-13	REVISED -

**STATE OF ILLINOIS  
DEPARTMENT OF TRANSPORTATION**

ENHANCEMENT DETAILS			
SCALE: AS NOTED	SHEET NO.	OF SHEETS	STA. TO STA.

F.A.I. RTE.	SECTION	COUNTY	TOTAL SHEETS	SHEET NO.
55	22-1HB-R	COOK/DUPAGE	161	74
CONTRACT NO. 60K77				
FED. ROAD DIST. NO. 1 ILLINOIS FED. AID PROJECT				