


BY	DATE

ORIGINAL SURVEY	SURVEYED	DATE
NOTE BOOK	PLOTTED	
NO.	TEMPLATE	
	AREAS CHECKED	
	AREAS CHECKED	

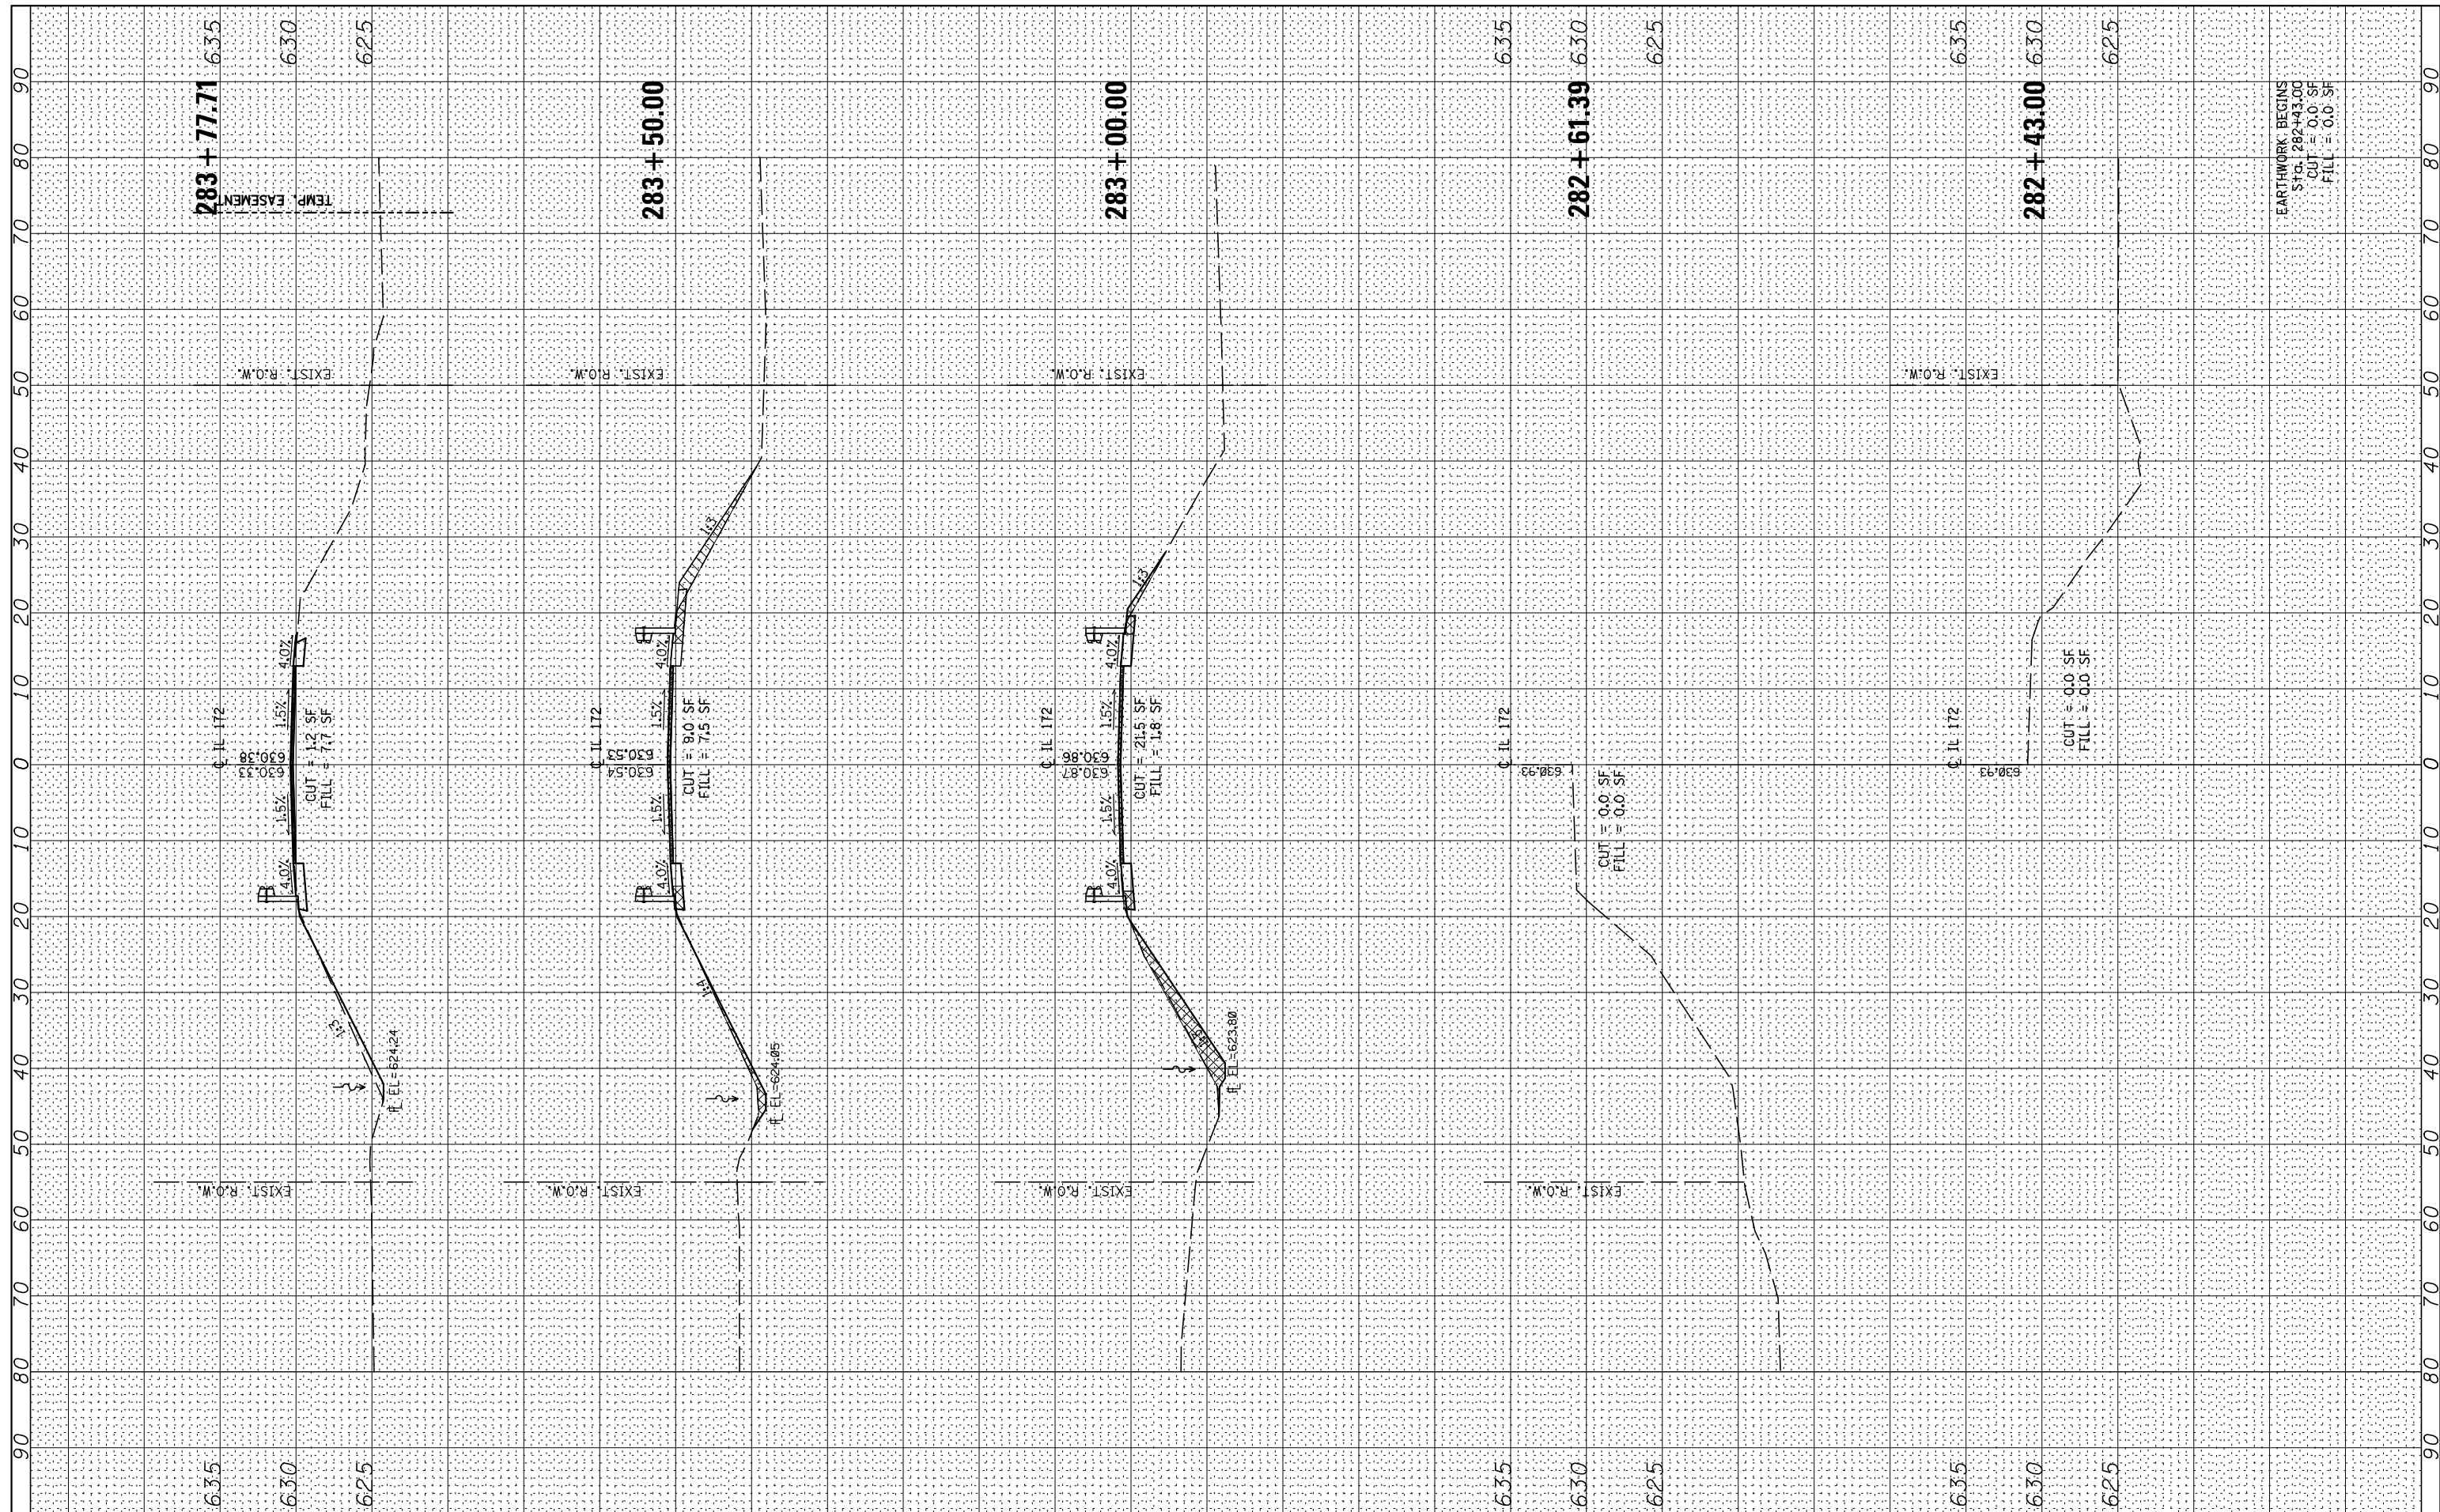

FILE NAME =
 FILEL
 XS.SHEET VERTICAL

USER NAME =	*USER*
DESIGNED -	RAC
DRAWN -	LCR
CHECKED -	DAZ
DATE -	06-21-13
REVISED -	
REVISED -	
REVISED -	
REVISED -	

STATE OF ILLINOIS
 DEPARTMENT OF TRANSPORTATION

ZROKA
 engineering
 Zraka Engineering, P.C.
 4216 North Heritage
 Chicago, IL 60613

CROSS SECTIONS
 IL 172

SCALE: SHEET 1 OF 5 SHEETS STA. 282+43 TO STA. 283+78

F.A.S. RTE.	SECTION	COUNTY	TOTAL SHEETS	SHEET NO.
200	141B-2	WHITESIDE	77	72
CONTRACT NO. 64D81				
ILLINOIS FED. AID PROJECT				