


PRINT_ORGANIZER_BW.plt.ctb 7/30/2024 6:28:16 PM - PLOTTED

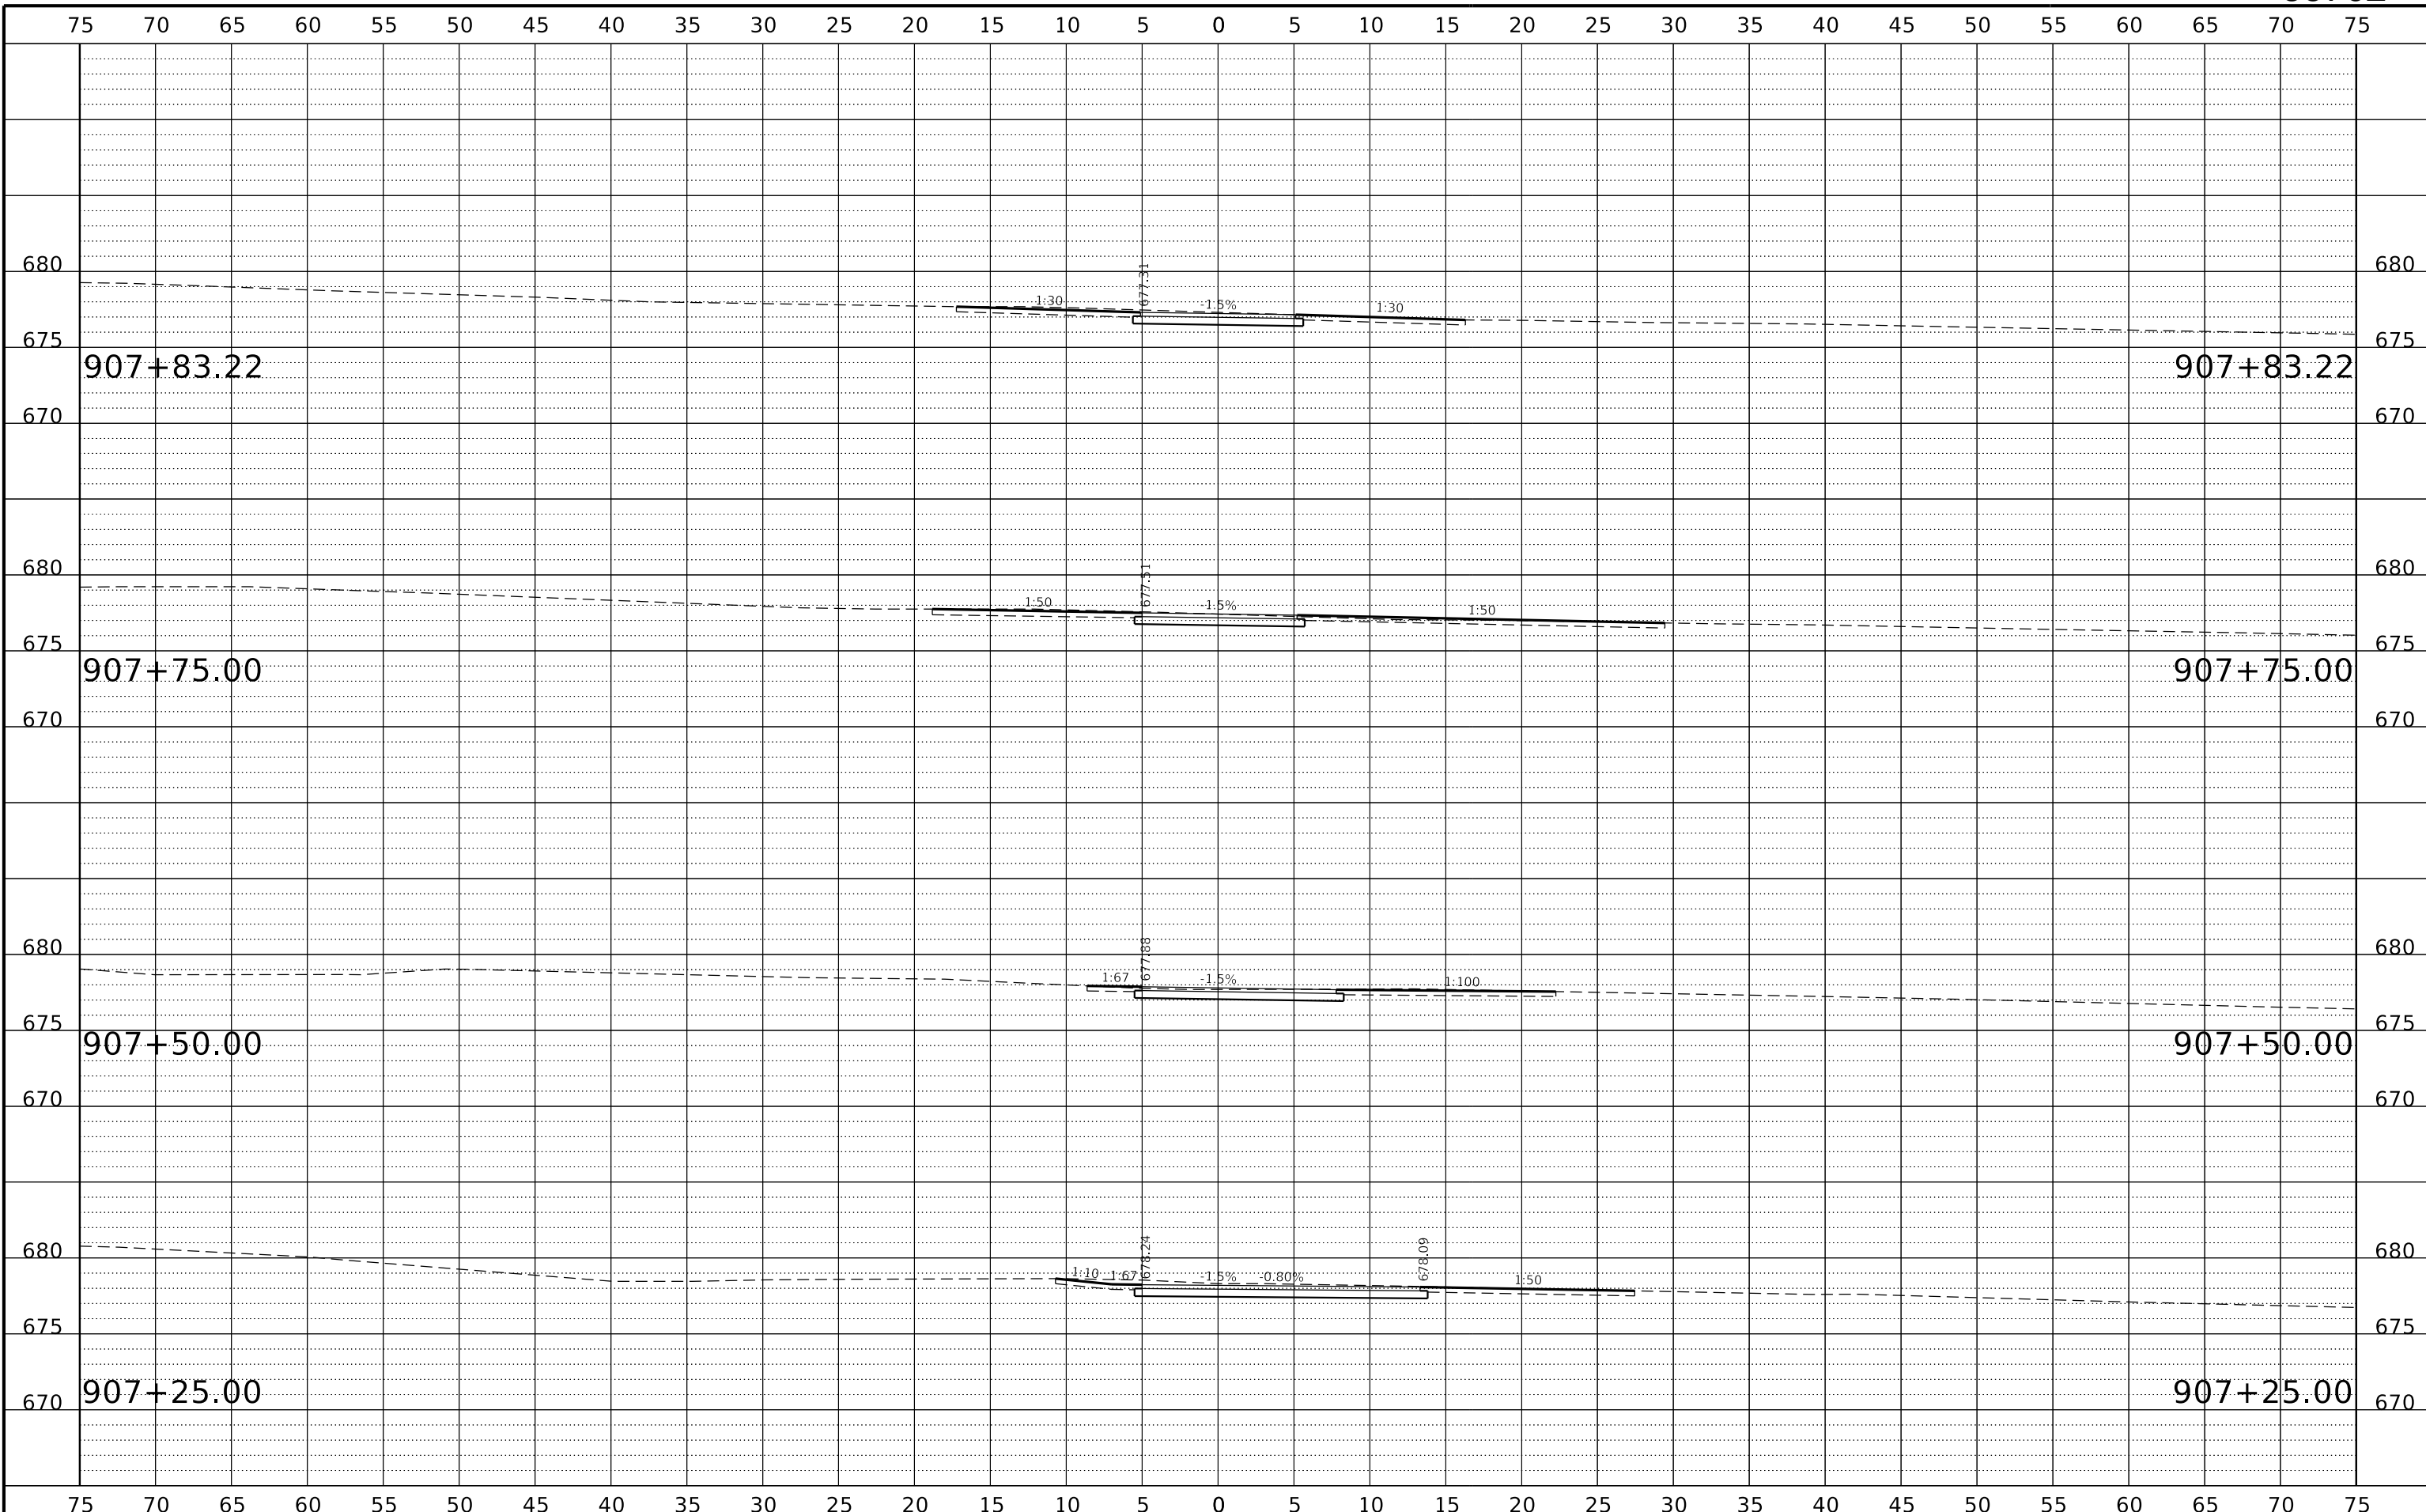

REVISION	DATE	BY	REMARKS

DESIGNED	LGN
DRAWN	DLB
REVIEWED	GFS
APPROVED	GFS

WILLETT HOFMANN & ASSOCIATES INC.
ENGINEERING ARCHITECTURE LAND SURVEYING
809 EAST 2ND STREET, DIXON, IL 61021-0347
T: 815-284-3381 DESIGN FIRM: #184-000918

CITY OF DIXON
RIVER CROSSING SHARED-USE PATH
2024




CROSS SECTIONS
HILL SHARED-USE PATH
SHEET 9 OF 9

F.A.P. RTE.	SECTION	COUNTY	TOTAL SHEETS	SHEET NO.
	22-00183-00-BR	LEE	315	301
	WHA# 1369D22	CONTRACT NO.	85762	
ILLINOIS FED. AID PROJECT 5L7(916)				

This document is the copyrighted property of Willett, Hofmann & Associates, Inc., and may not be copied or used by any person without written permission. © Copyright 2024 Willett, Hofmann & Associates, Inc.

PRINT_ORGANIZER_BV.plt;cg 7/30/2024 6:28:17 PM - PLOTTED
FILE = S:\PROJECTS\2022\1369D22.DX.BK.P.H.\DESIGN\CAD_SHEETS\1369D22.XS_DIAMOND_SHEETS.dgn

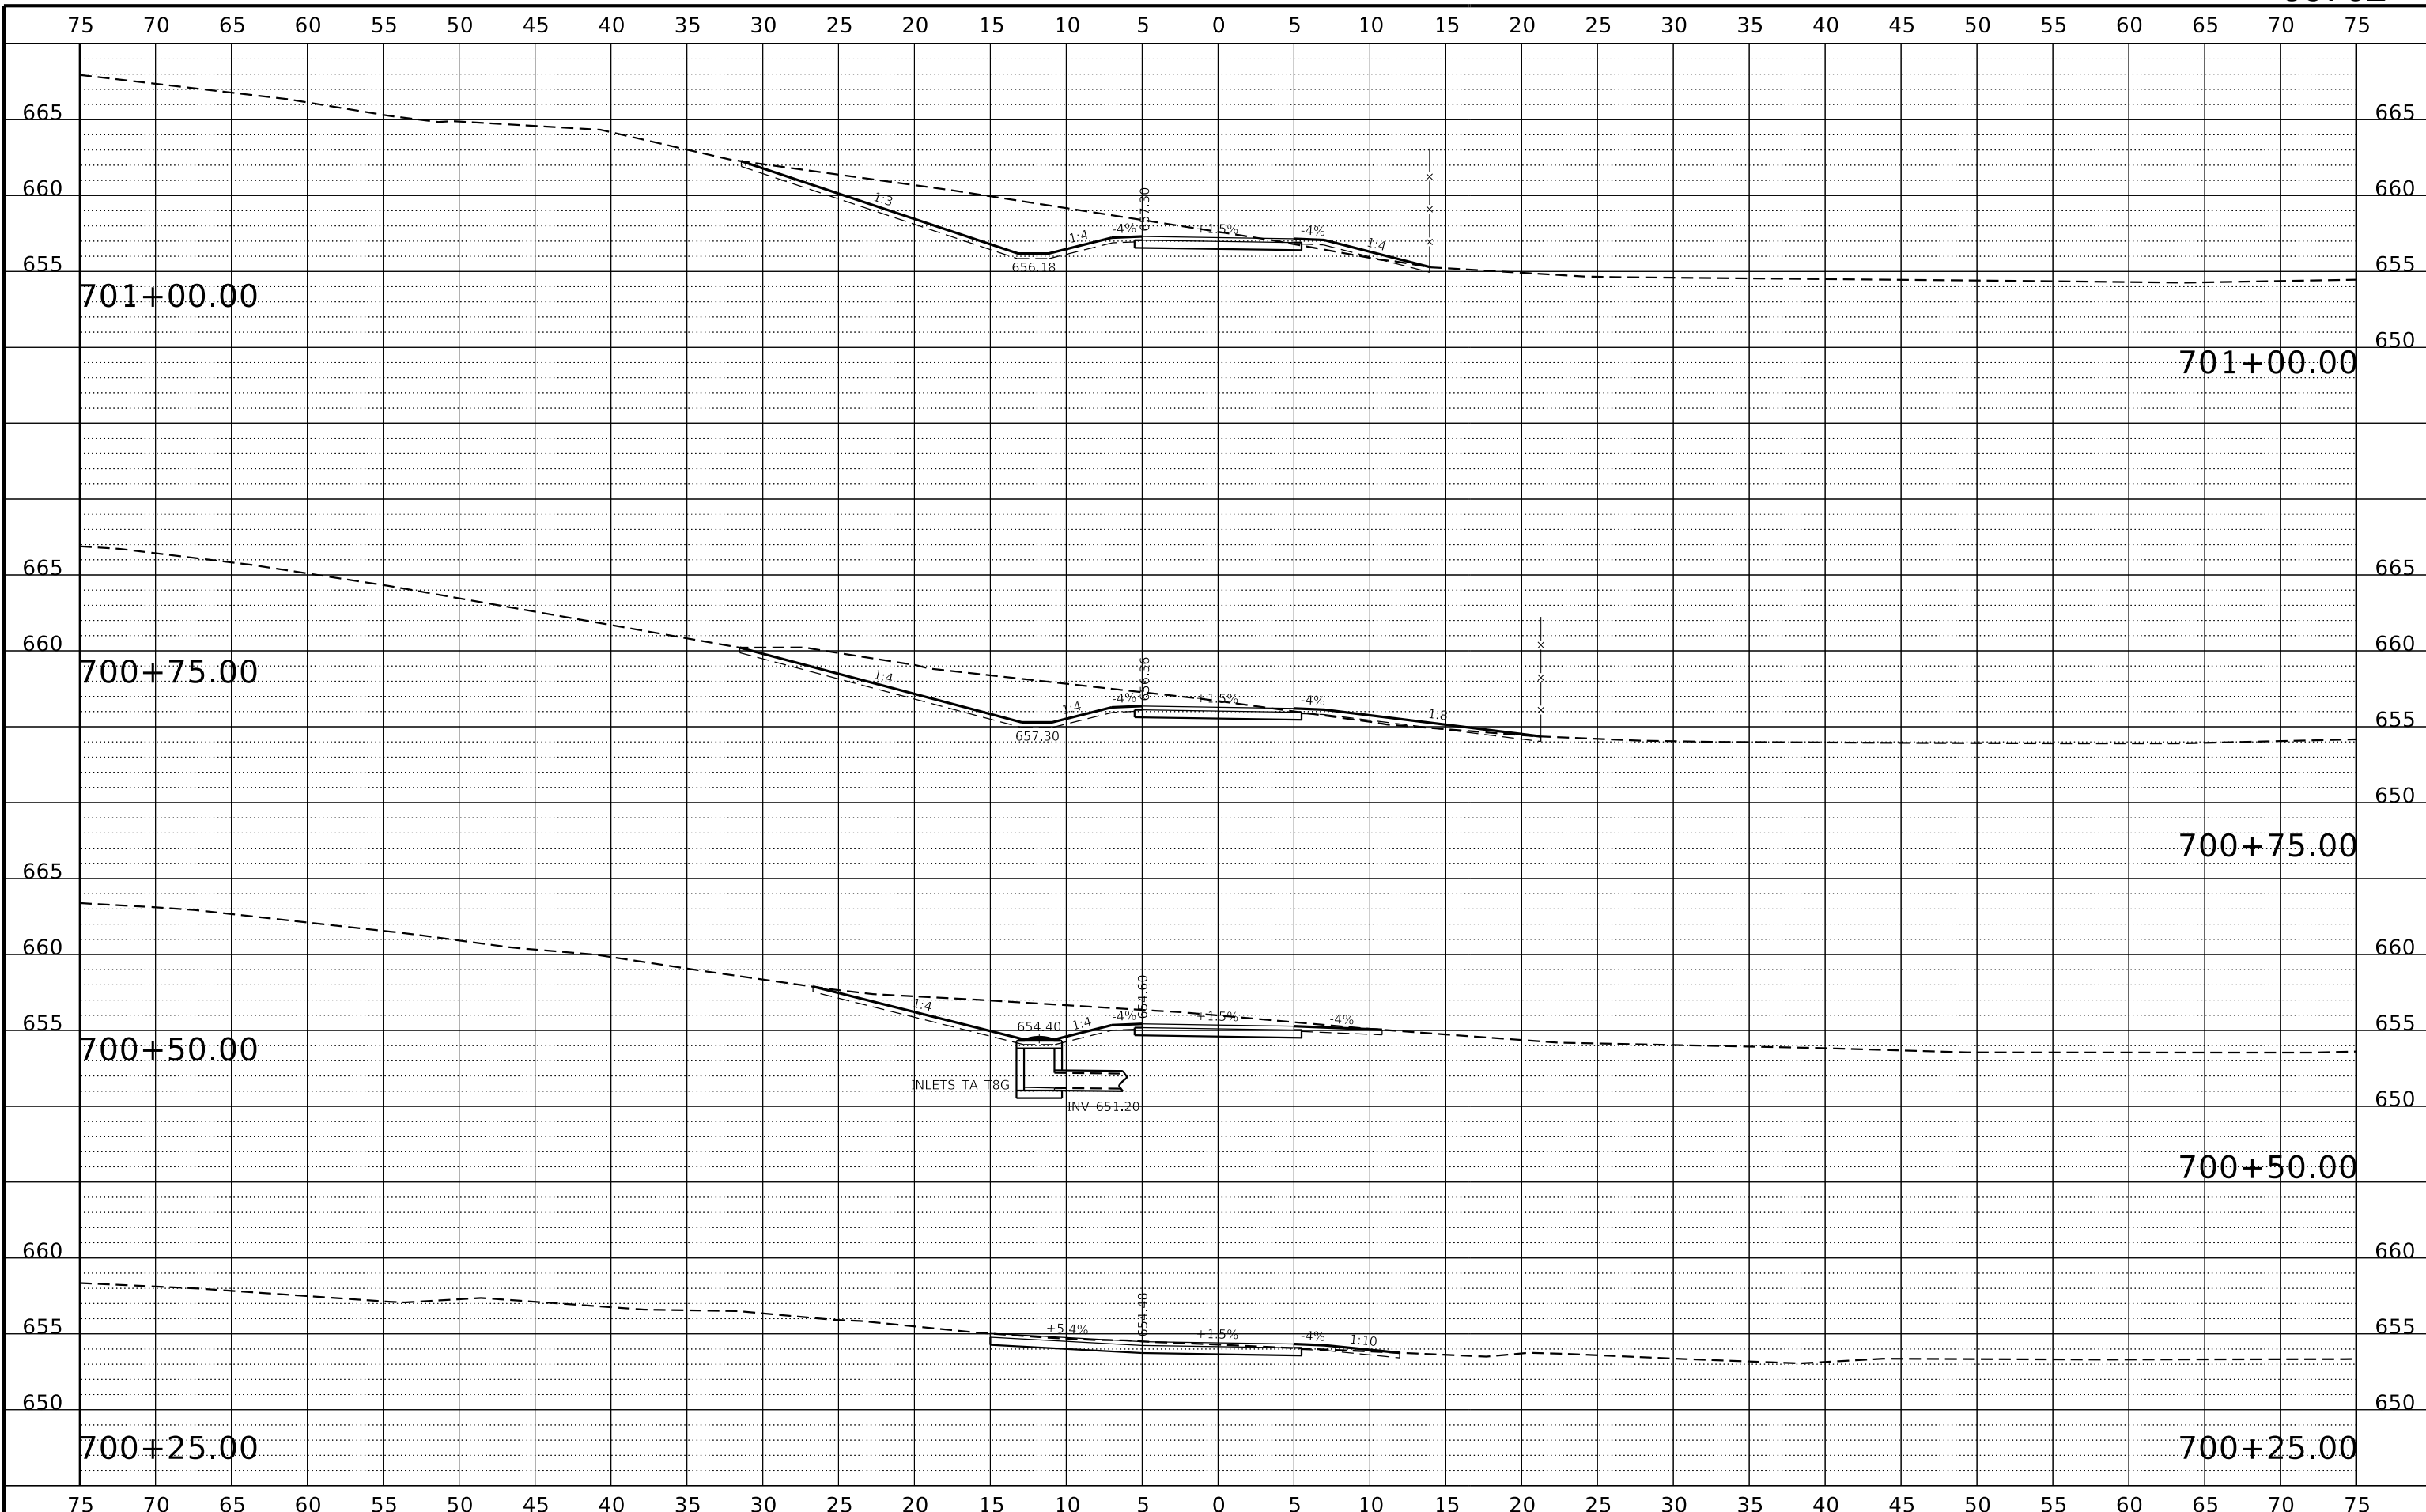

REVISION	DATE	BY	REMARKS

DESIGNED	LGN
DRAWN	DLB
REVIEWED	GFS
APPROVED	GFS



WILLET-HOFMANN & ASSOCIATES, INC.
ENGINEERING ARCHITECTURE LAND SURVEYING
809 EAST 2ND STREET, DIXON, IL 61021-0347
T: 815-284-3381 DESIGN FIRM: #184-000918

CITY OF DIXON
RIVER CROSSING SHARED-USE PATH
2024




CROSS SECTIONS
DIAMOND SHARED-USE PATH
SHEET 1 OF 14

F.A.P. RTE.	SECTION	COUNTY	TOTAL SHEETS	SHEET NO.
	22-00183-00-BR	LEE	315	302
	WHA# 1369D22	CONTRACT NO.	85762	
ILLINOIS FED. AID PROJECT 5L7(916)				

This document is the copyrighted property of Willett-Hofmann & Associates, Inc., and may not be copied or used by any person without written permission. © Copyright 2024 Willett-Hofmann & Associates, Inc.

PRINT_ORGANIZER_BW.plt:cf 7/30/2024 6:28:17 PM - PLOTTED
FILE = S:\PROJECTS\2022\1369D22.DX.BK.P.H\DESIGN\CAD_SHEETS\1369D22.XS_DIAMOND_SHEETS.dgn

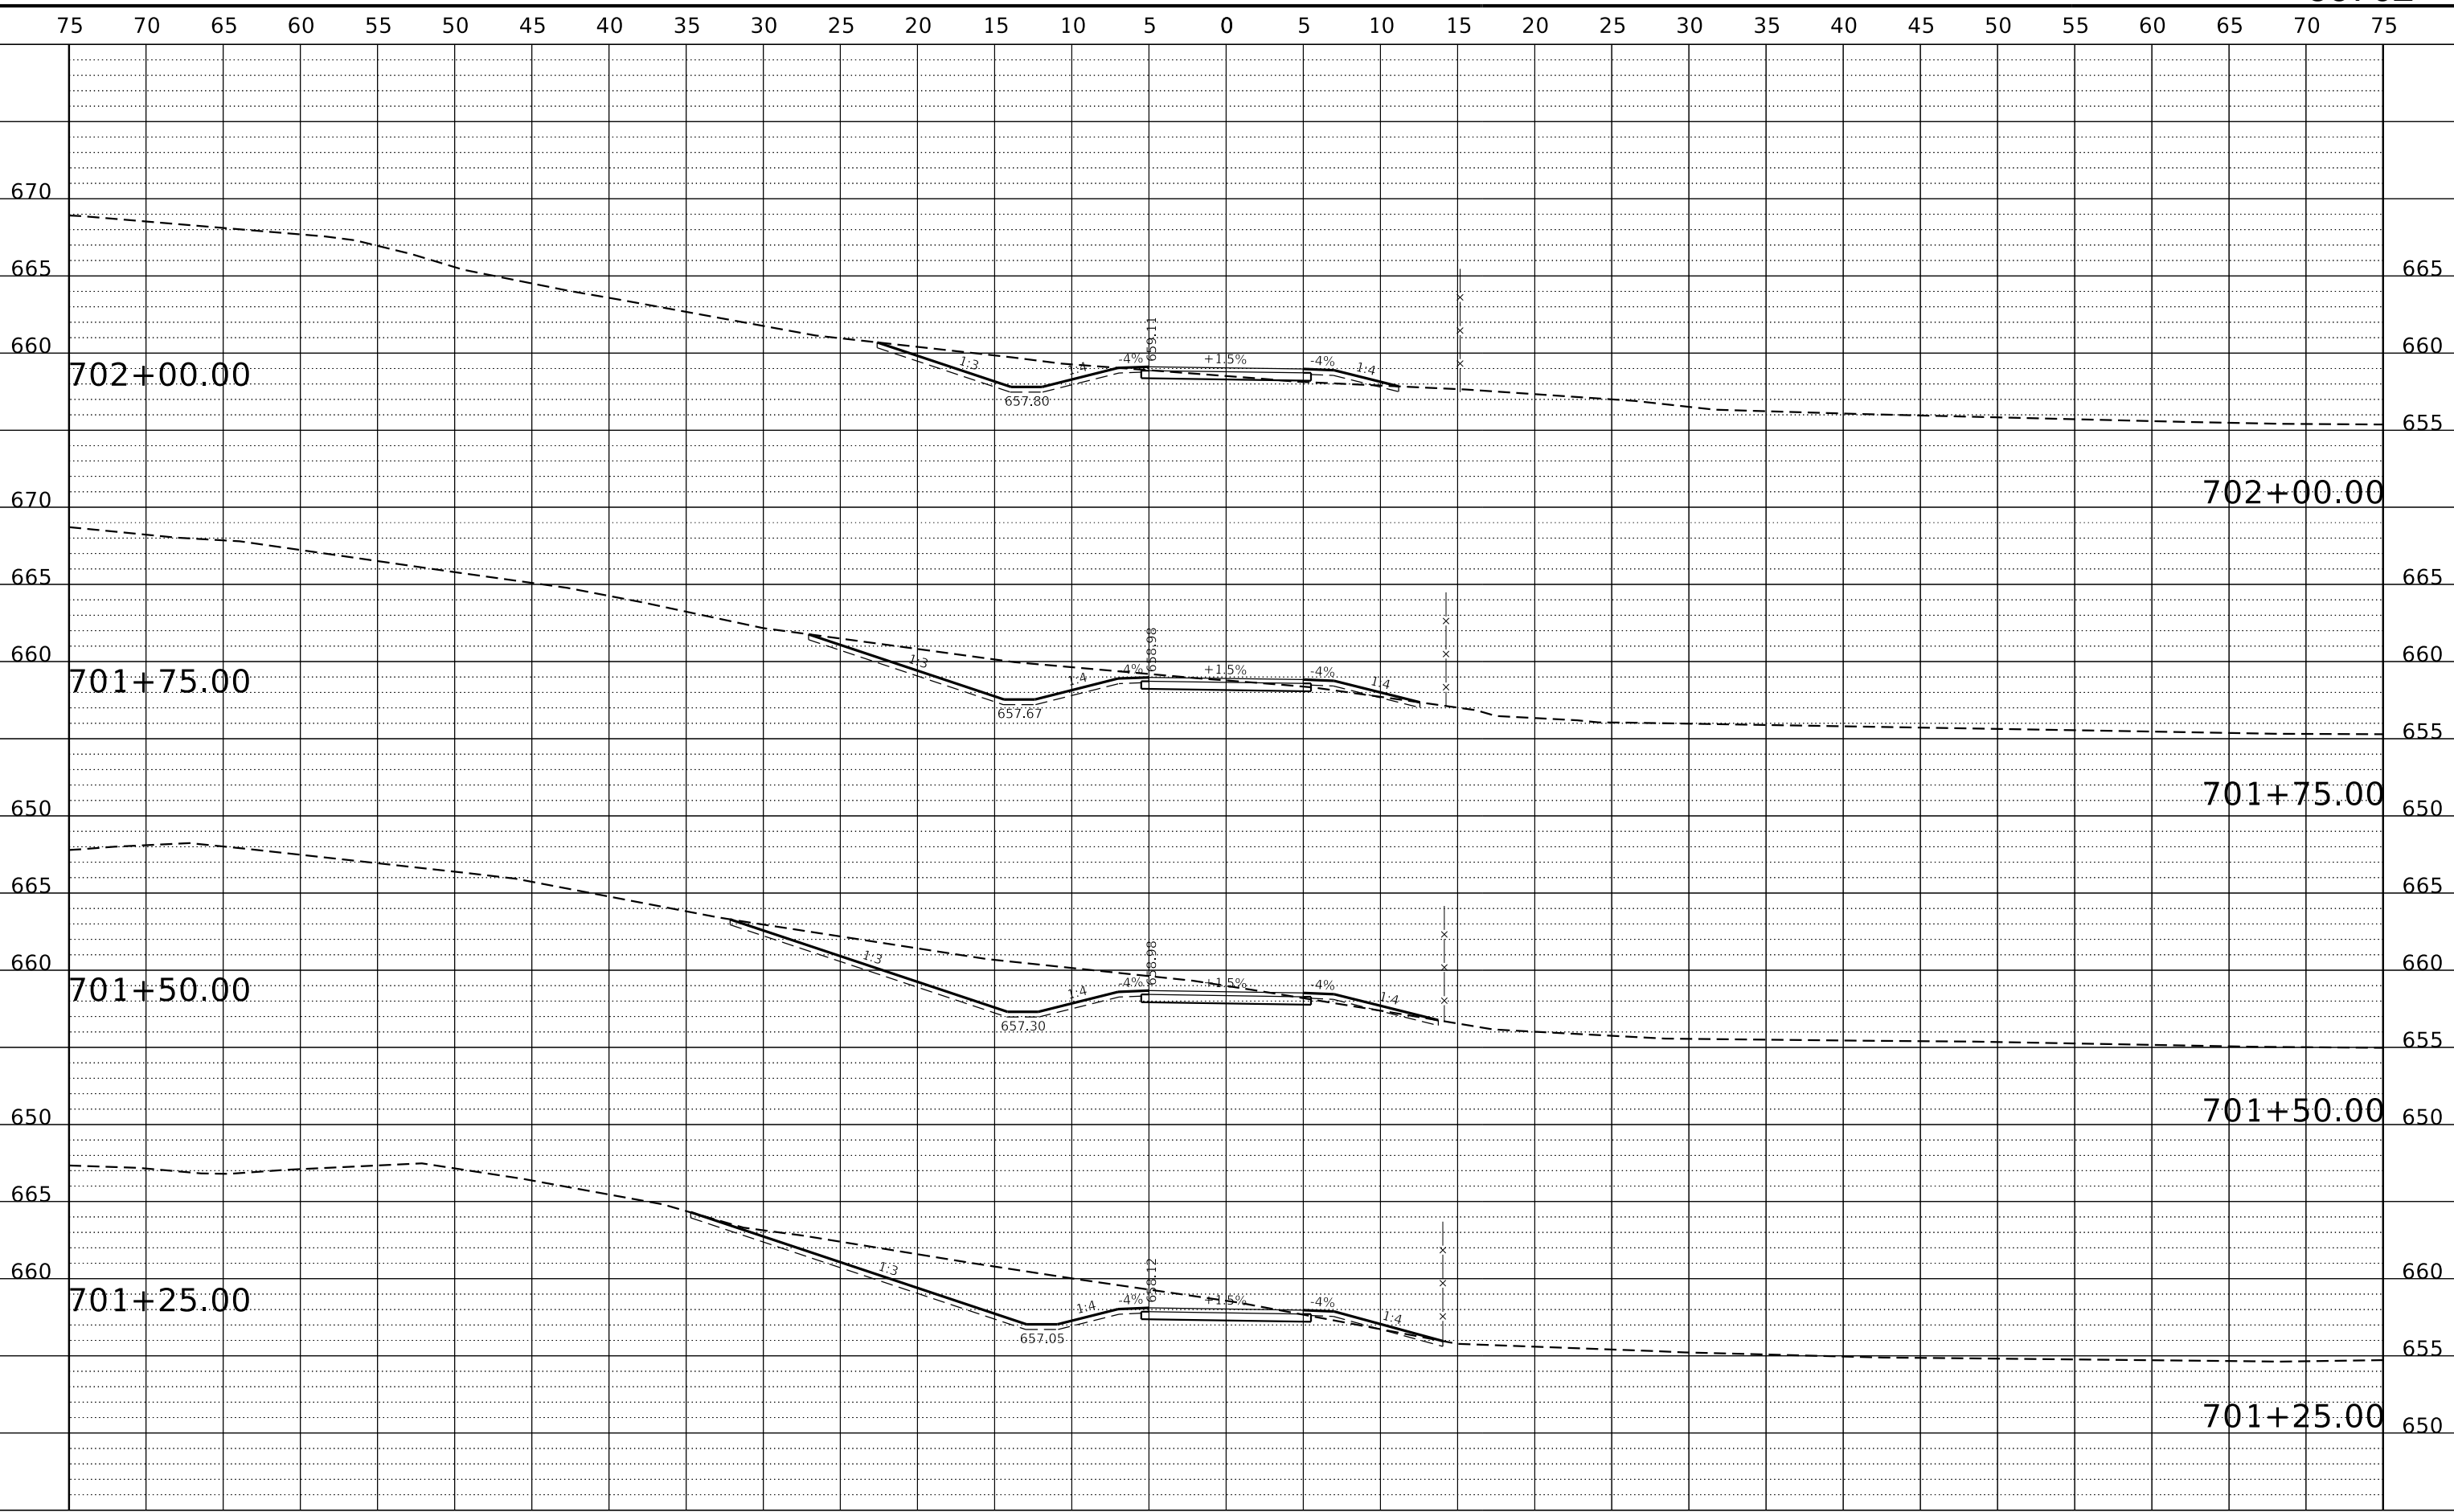


REVISION	DATE	BY	REMARKS

DESIGNED	LGN
DRAWN	DLB
REVIEWED	GFS
APPROVED	GFS

WILLETT HOFMANN & ASSOCIATES INC.
ENGINEERING ARCHITECTURE LAND SURVEYING
809 EAST 2ND STREET, DIXON, IL 61021-0367
T: 815-284-3381 DESIGN FIRM: #184-000918

CITY OF DIXON
RIVER CROSSING SHARED-USE PATH
2024

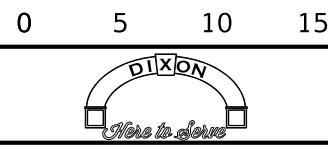


CROSS SECTIONS
DIAMOND SHARED-USE PATH
SHEET 2 OF 14

F.A.P. RTE.	SECTION	COUNTY	TOTAL SHEETS	SHEET NO.
	22-00183-00-BR	LEE	315	303
	WHA# 1369D22	CONTRACT NO.	85762	
ILLINOIS FED. AID PROJECT 5L7(916)				

This document is the copyrighted property of Willett, Hofmann & Associates, Inc., and may not be copied or used by any person without written permission. © Copyright 2024 Willett, Hofmann & Associates, Inc.

PRINT_ORGANIZER_BW.plt cefg 7/30/2024 6:28:17 PM - PLOTTED
FILE = S:\PROJECTS\2022\1369D22.DX.BK.P.H.\DESIGN\CAD_SHEETS\1369D22.XS_DIAMOND_SHEETS.dgn

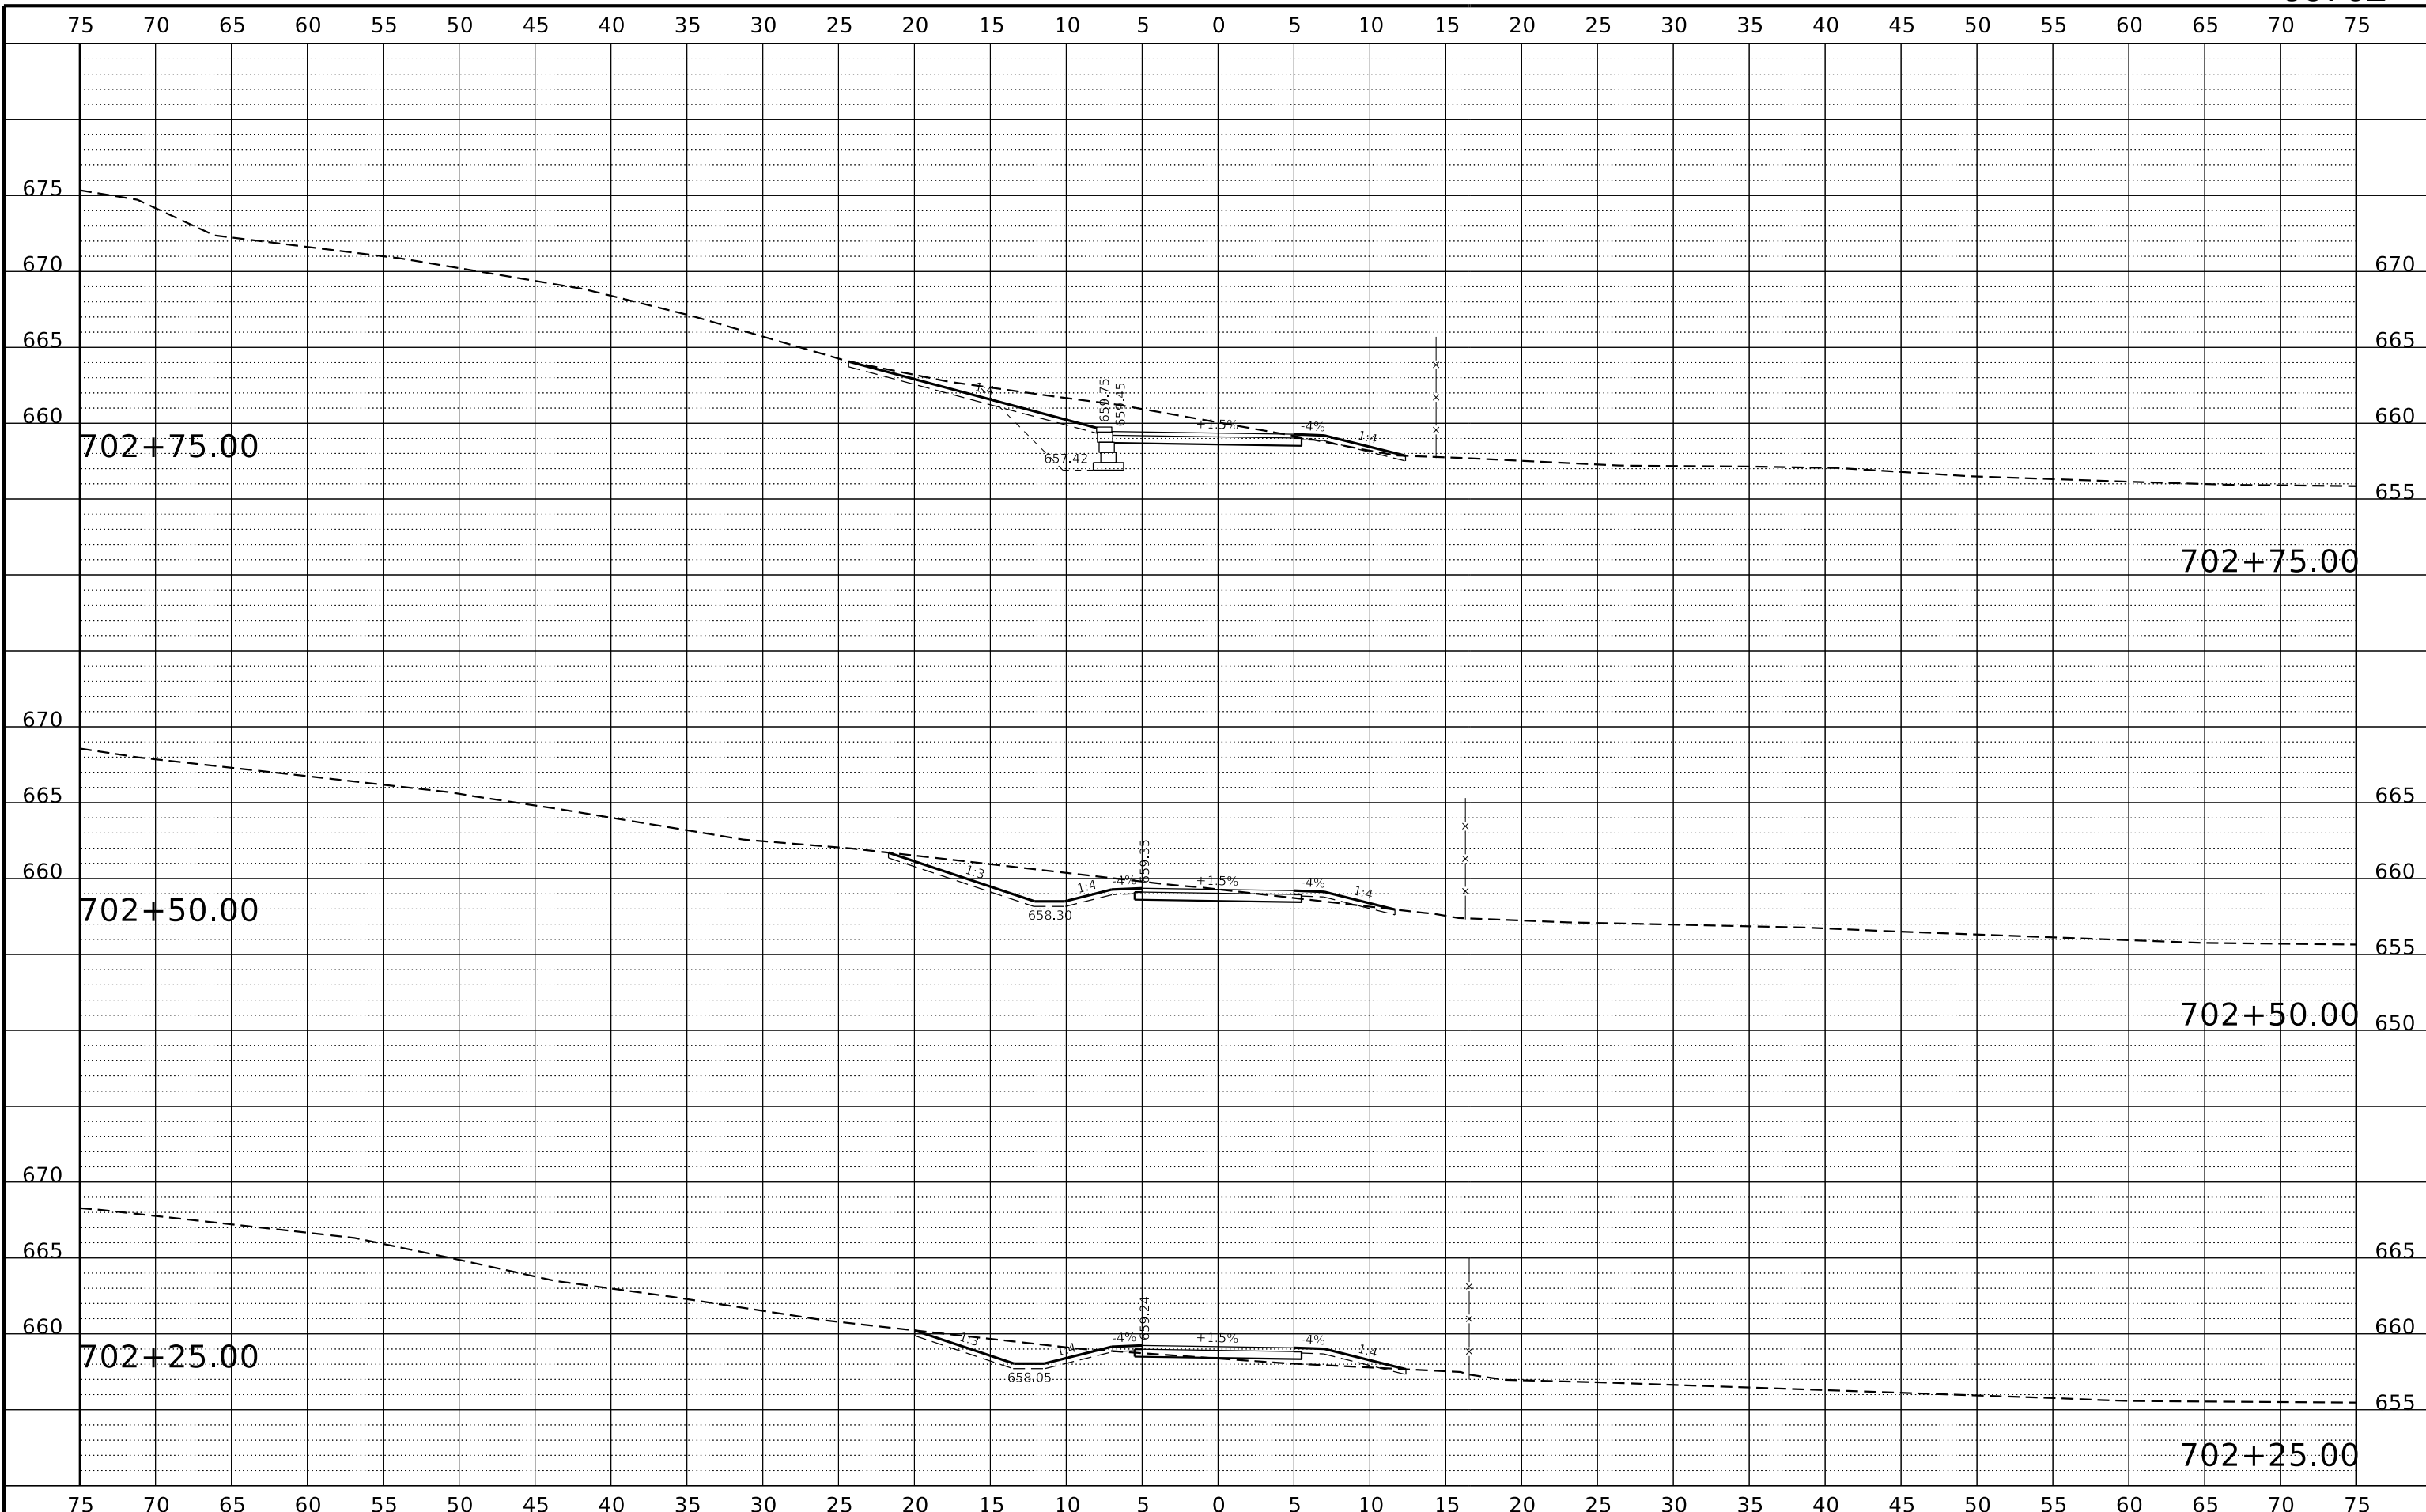

REVISION	DATE	BY	REMARKS

DESIGNED	LGN
DRAWN	DLB
REVIEWED	GFS
APPROVED	GFS

WILLETT HOFMANN & ASSOCIATES INC.
ENGINEERING ARCHITECTURE LAND SURVEYING
809 EAST 2ND STREET, DIXON, IL 61021-0367
T: 815-284-3381 DESIGN FIRM: #184-000918

CITY OF DIXON
RIVER CROSSING SHARED-USE PATH
2024




CROSS SECTIONS
DIAMOND SHARED-USE PATH
SHEET 3 OF 14

F.A.P. RTE.	SECTION	COUNTY	TOTAL SHEETS	SHEET NO.
	22-00183-00-BR	LEE	315	304
	WHA# 1369D22	CONTRACT NO.	85762	
ILLINOIS FED. AID PROJECT 5L7(916)				


This document is the copyrighted property of Willett, Hofmann & Associates, Inc., and may not be copied or used by any person without written permission. © Copyright 2024 Willett, Hofmann & Associates, Inc.

PRINT_ORGANIZER_BW.plt cefg 7/30/2024 6:28:18 PM - PLOTTED
FILE = S:\PROJECTS\2022\1369D22.DX.BK.P.H\DESIGN\CAD_SHEETS\1369D22.XS_DIAMOND_SHEETS.dgn

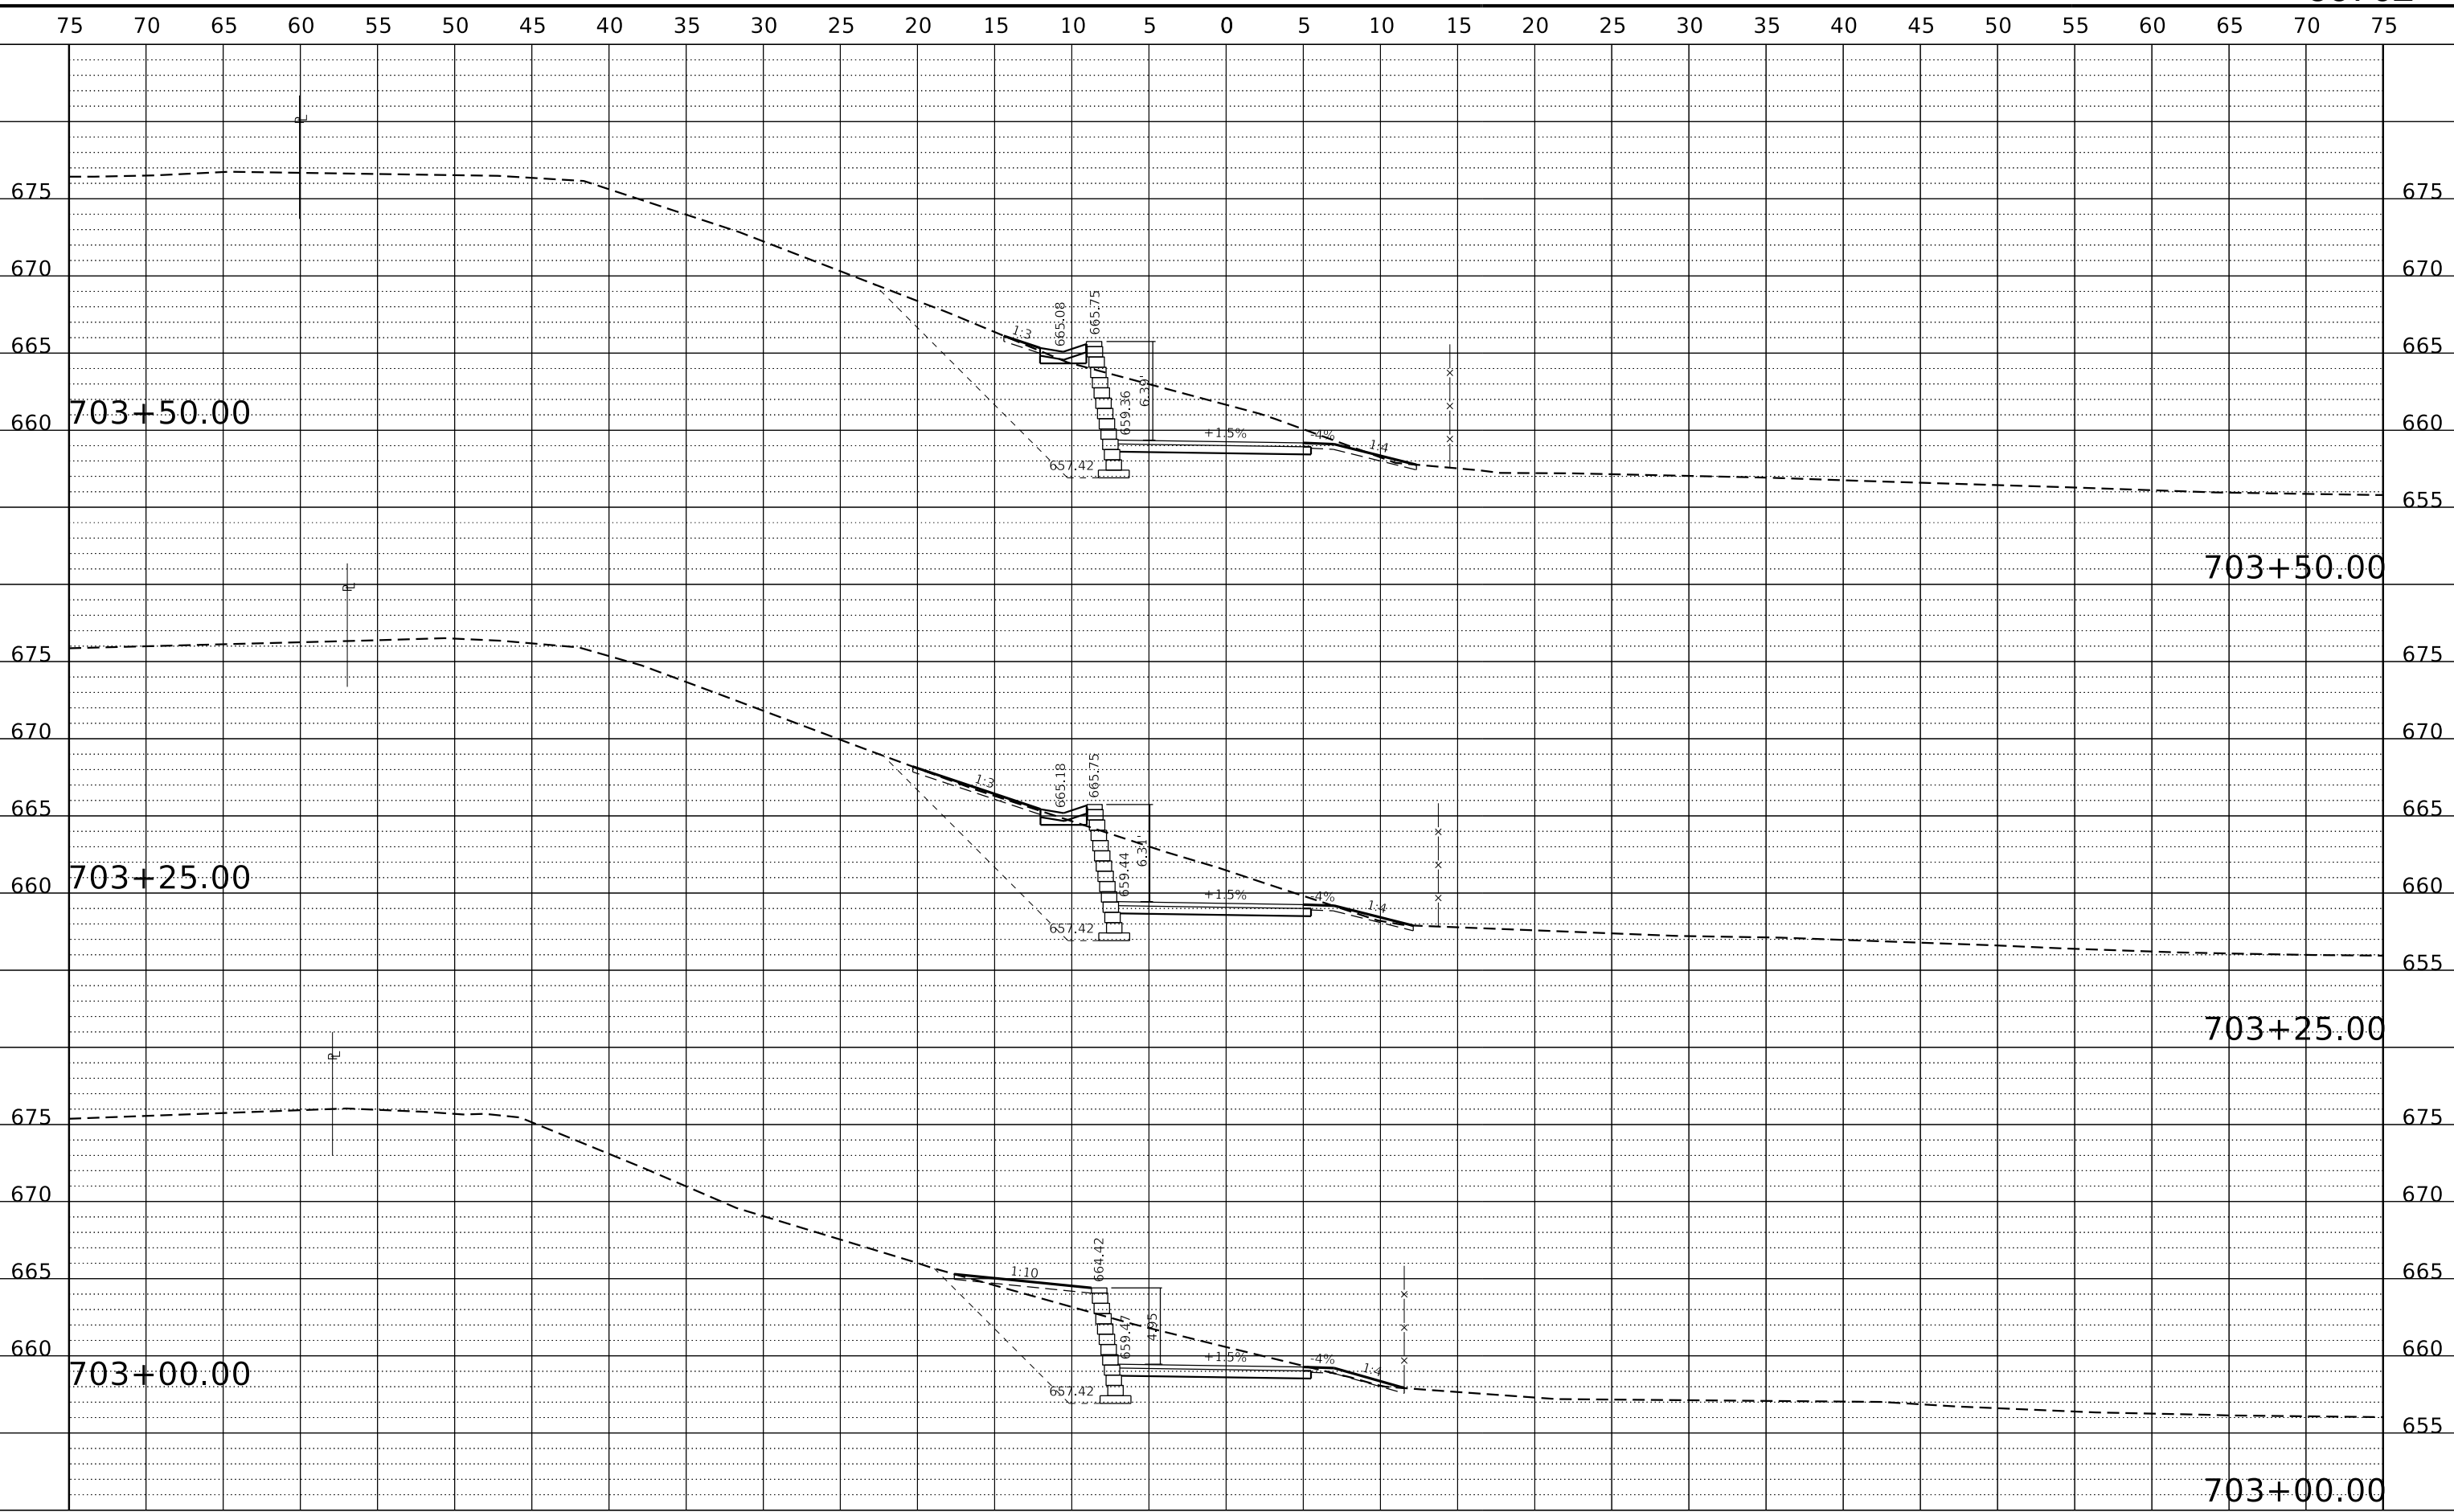


REVISION	DATE	BY	REMARKS

DESIGNED	LGN
DRAWN	DLB
REVIEWED	GFS
APPROVED	GFS



WILLET HOFMANN & ASSOCIATES, INC.
ENGINEERING ARCHITECTURE LAND SURVEYING
809 EAST 2ND STREET, DIXON, IL 61021-0367
T: 815-284-3381 DESIGN FIRM: #184-000918

CITY OF DIXON
RIVER CROSSING SHARED-USE PATH
2024

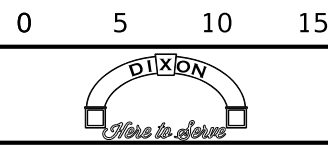


CROSS SECTIONS
DIAMOND SHARED-USE PATH
SHEET 4 OF 14

F.A.P. RTE.	SECTION	COUNTY	TOTAL SHEETS	SHEET NO.
	22-00183-00-BR	LEE	315	305
	WHA# 1369D22	CONTRACT NO.	85762	
ILLINOIS FED. AID PROJECT 5L7(916)				

This document is the copyrighted property of Willett-Hofmann & Associates, Inc., and may not be copied or used by any person without written permission. © Copyright 2024 Willett-Hofmann & Associates, Inc.

PRINT_ORGANIZER_BW.plt cefg 7/30/2024 6:28:18 PM - PLOTTED
FILE = S:\PROJECTS\2022\1369D22.DX.BK.P.H.\DESIGN\CAD_SHEETS\1369D22.XS_DIAMOND_SHEETS.dgn

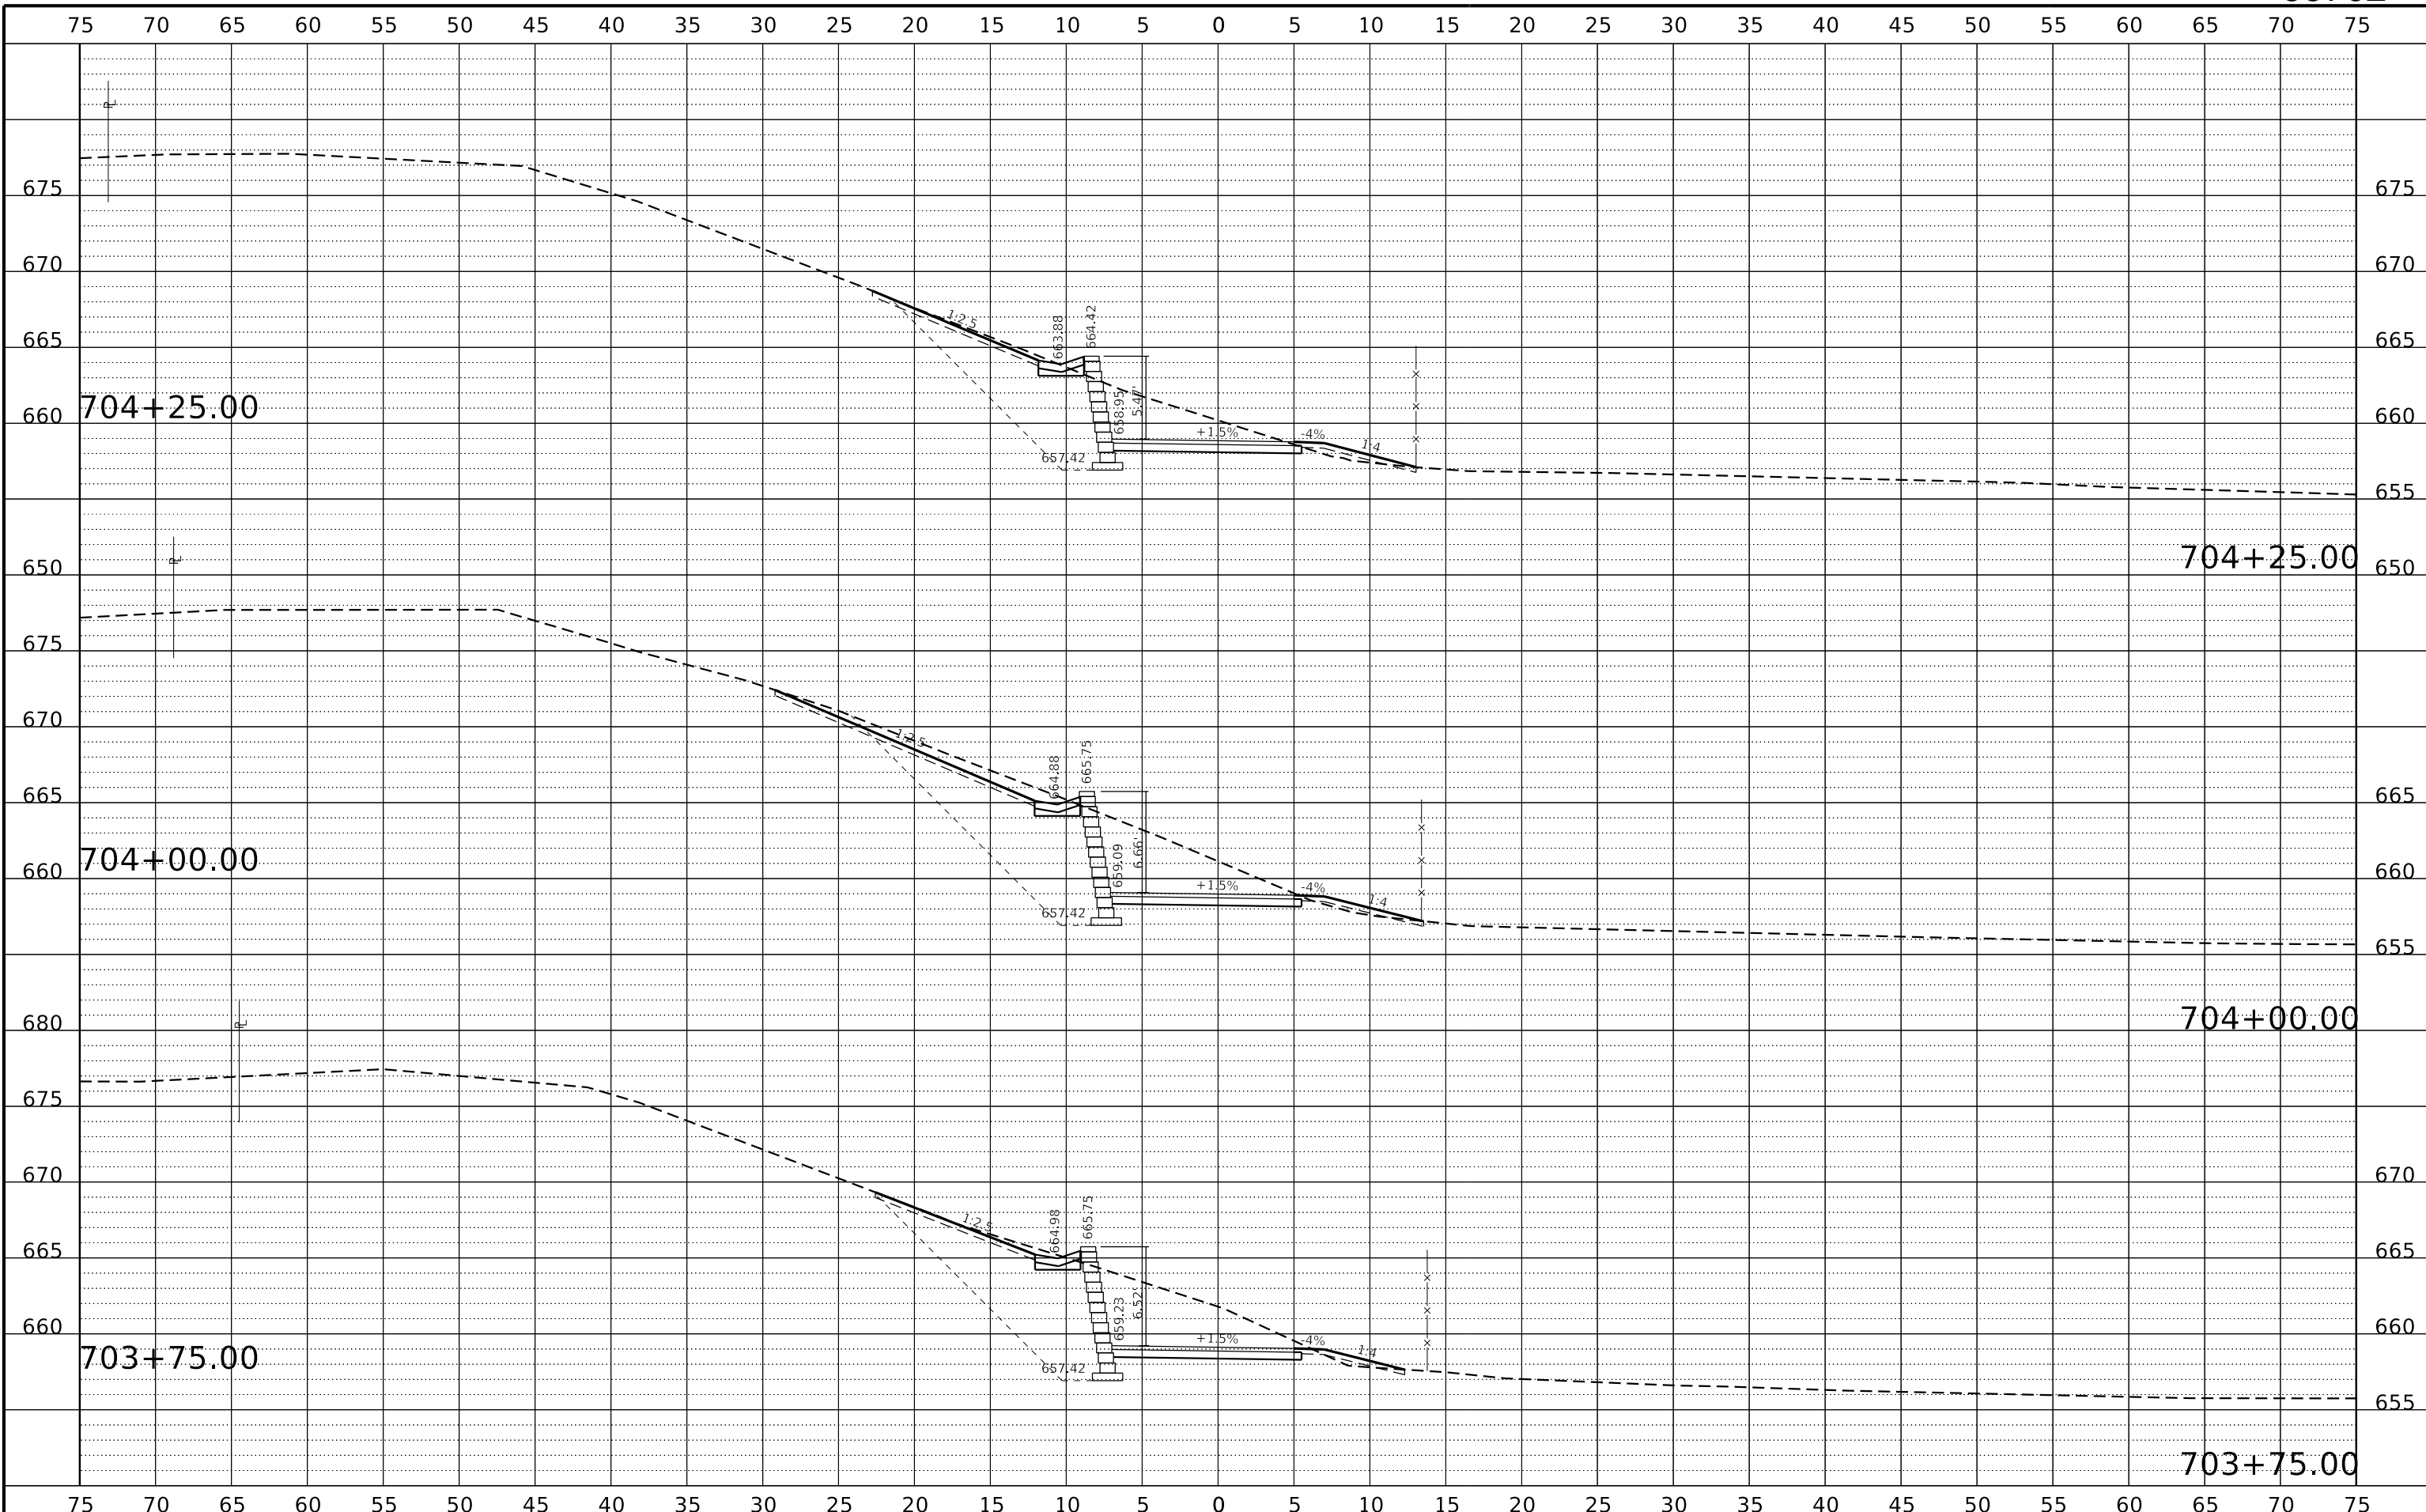

REVISION	DATE	BY	REMARKS

DESIGNED	LGN
DRAWN	DLB
REVIEWED	GFS
APPROVED	GFS



WILLET HOFMANN & ASSOCIATES, INC.
ENGINEERING ARCHITECTURE LAND SURVEYING
809 EAST 2ND STREET, DIXON, IL 61021-0367
T: 815-284-3381 DESIGN FIRM: #184-000918

CITY OF DIXON
RIVER CROSSING SHARED-USE PATH
2024




CROSS SECTIONS
DIAMOND SHARED-USE PATH
SHEET 5 OF 14

F.A.P. RTE.	SECTION	COUNTY	TOTAL SHEETS	SHEET NO.
	22-00183-00-BR	LEE	315	306
	WHA# 1369D22	CONTRACT NO.	85762	
ILLINOIS FED. AID PROJECT 5L7(916)				

This document is the copyrighted property of Willett-Hofmann & Associates, Inc., and may not be copied or used by any person without written permission. © Copyright 2024 Willett-Hofmann & Associates, Inc.

PRINT_ORGANIZER_BW.plt cefg 7/30/2024 6:28:18 PM - PLOTTED
FILE = S:\PROJECTS\2022\1369D22.DX.BK.P.H\DESIGN\CAD_SHEETS\1369D22.XS_DIAMOND_SHEETS.dgn

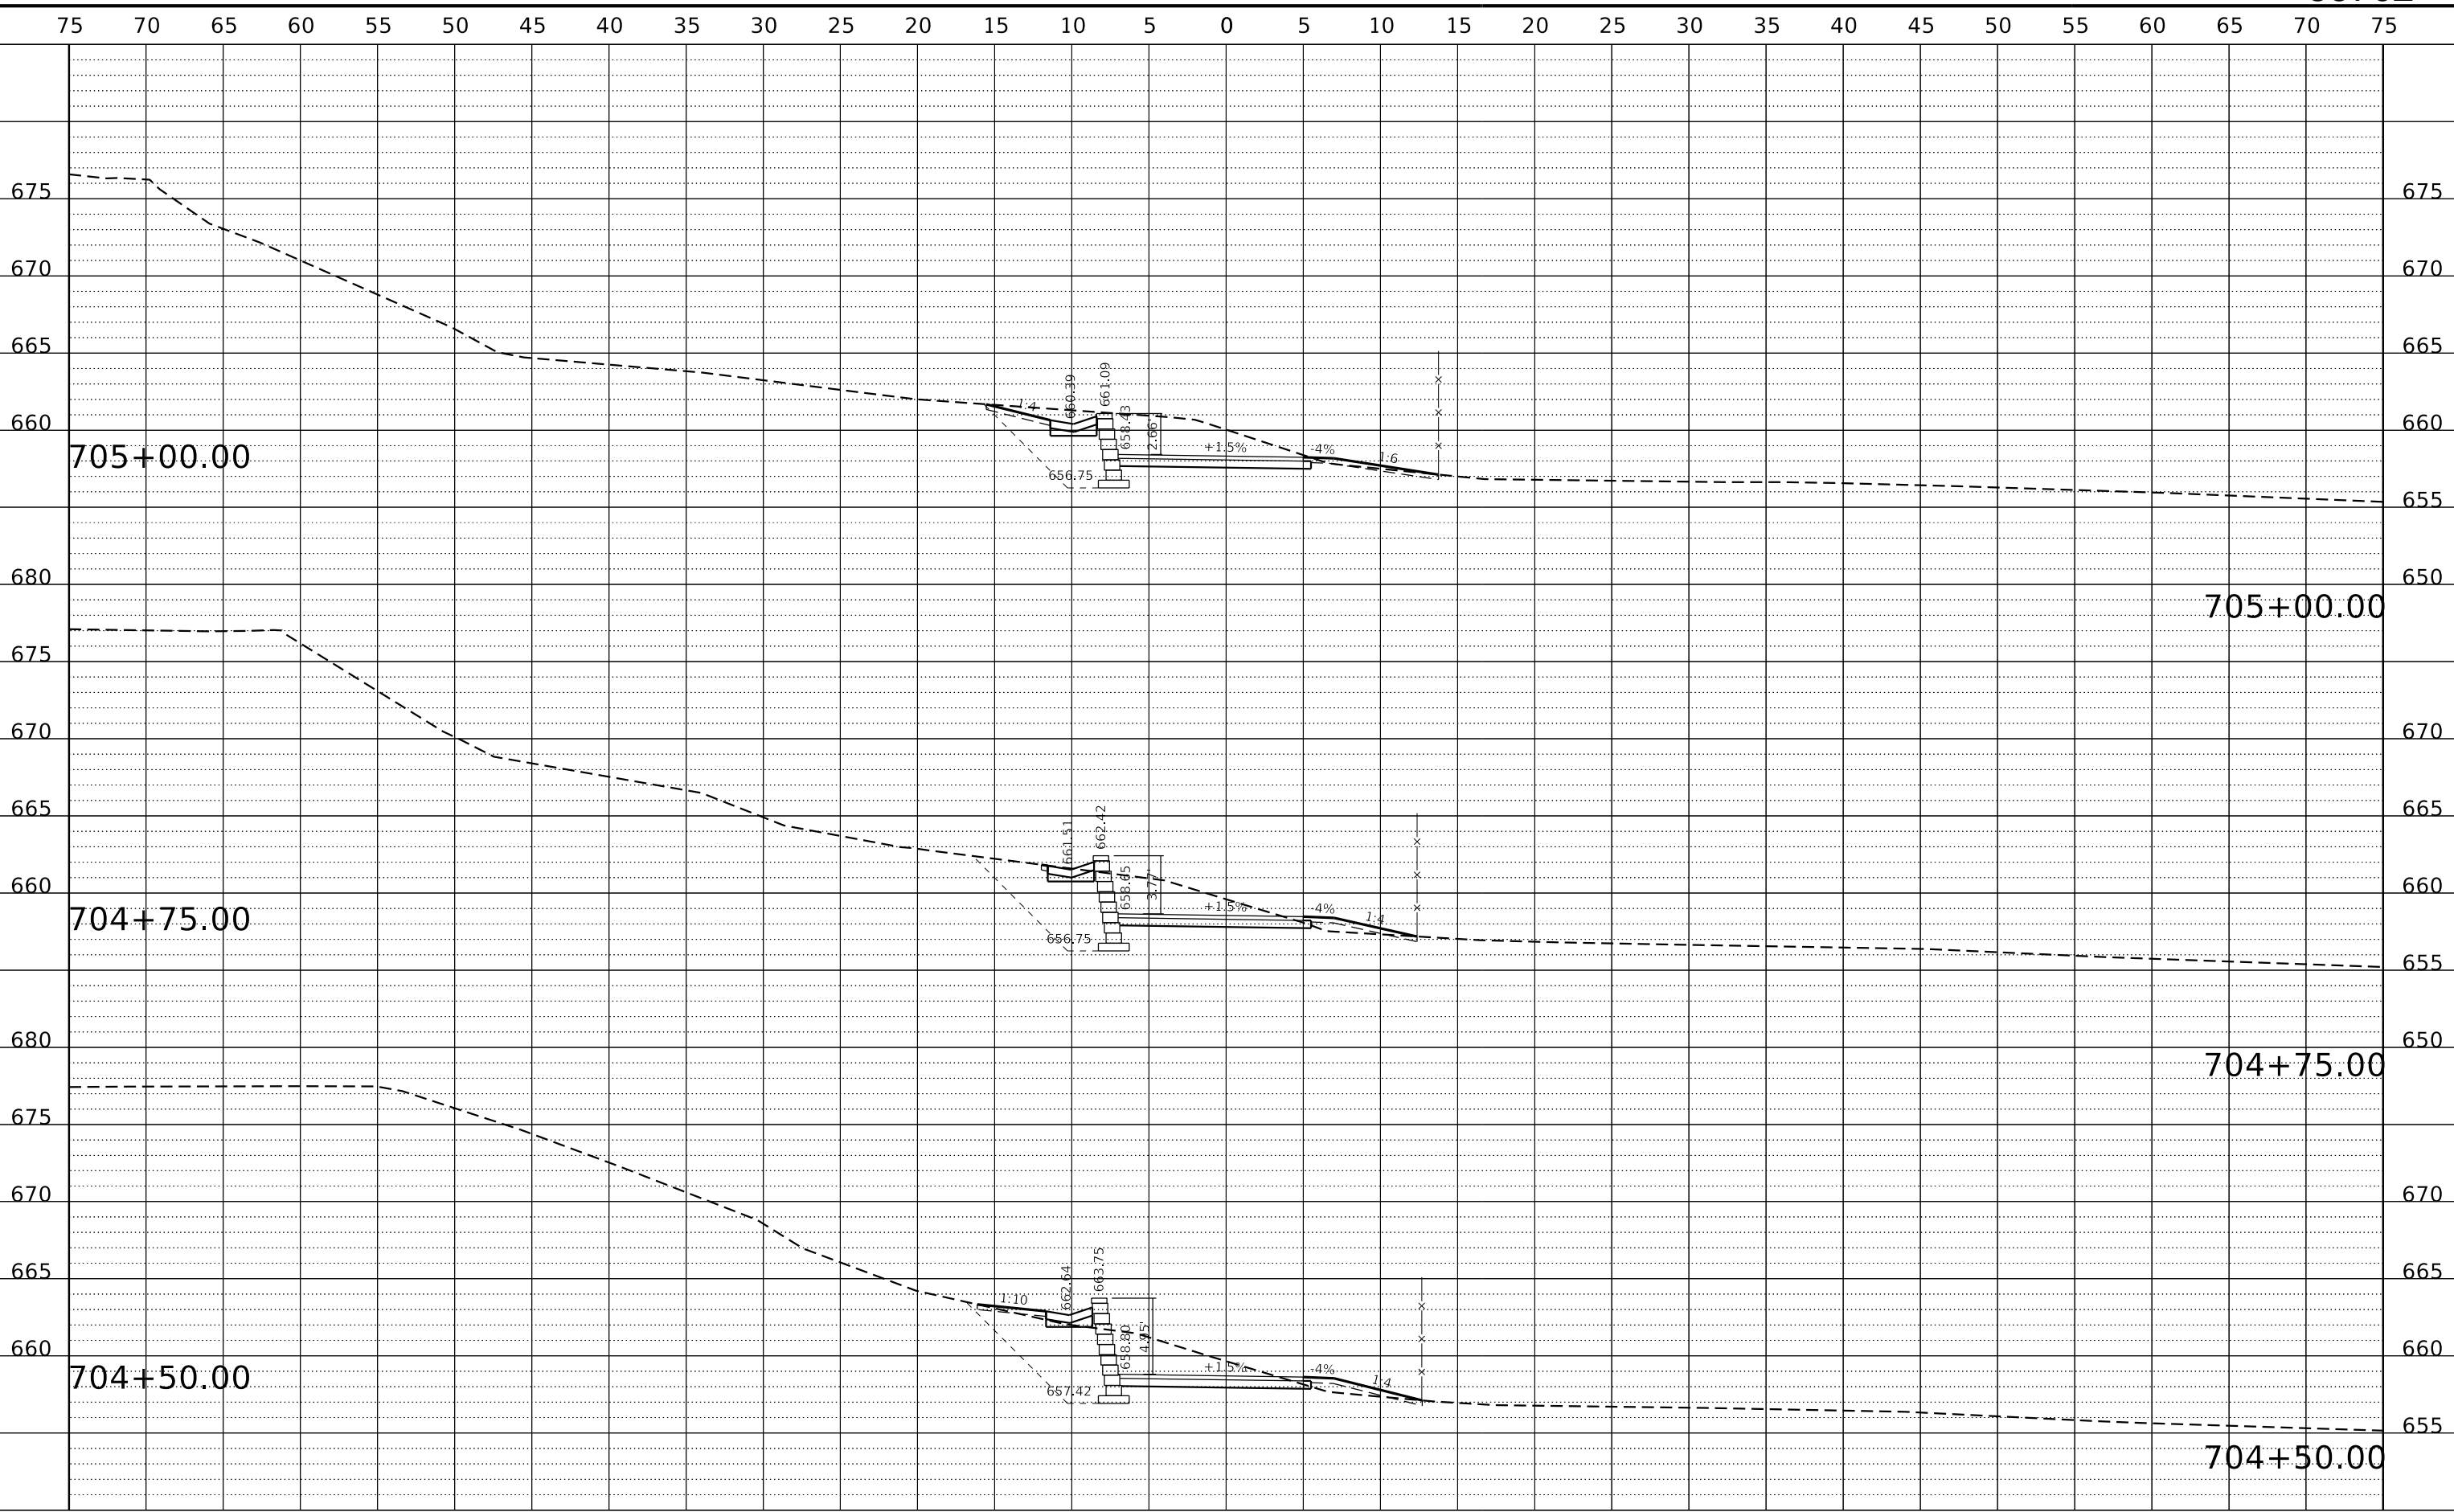


REVISION	DATE	BY	REMARKS

DESIGNED	LGN
DRAWN	DLB
REVIEWED	GFS
APPROVED	GFS

WILLETT HOFMANN & ASSOCIATES INC.
ENGINEERING ARCHITECTURE LAND SURVEYING
809 EAST 2ND STREET, DIXON, IL 61021-0367
T: 815-284-3381 DESIGN FIRM: #184-000918

CITY OF DIXON
RIVER CROSSING SHARED-USE PATH
2024

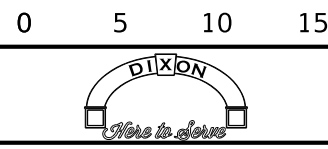


CROSS SECTIONS
DIAMOND SHARED-USE PATH
SHEET 6 OF 14

F.A.P. RTE.	SECTION	COUNTY	TOTAL SHEETS	SHEET NO.
	22-00183-00-BR	LEE	315	307
	WHA# 1369D22	CONTRACT NO.	85762	
ILLINOIS FED. AID PROJECT 5L7(916)				

This document is the copyrighted property of Willett, Hofmann & Associates, Inc., and may not be copied or used by any person without written permission. © Copyright 2024 Willett, Hofmann & Associates, Inc.

PRINT_ORGANIZER_BW.plt.ctb 7/30/2024 6:28:19 PM - PLOTTED
 FILE = S:\PROJECTS\2022\1369D22.DX.BK.P.H.\DESIGN\CAD_SHEETS\1369D22.XS_DIAMOND_SHEETS.dgn

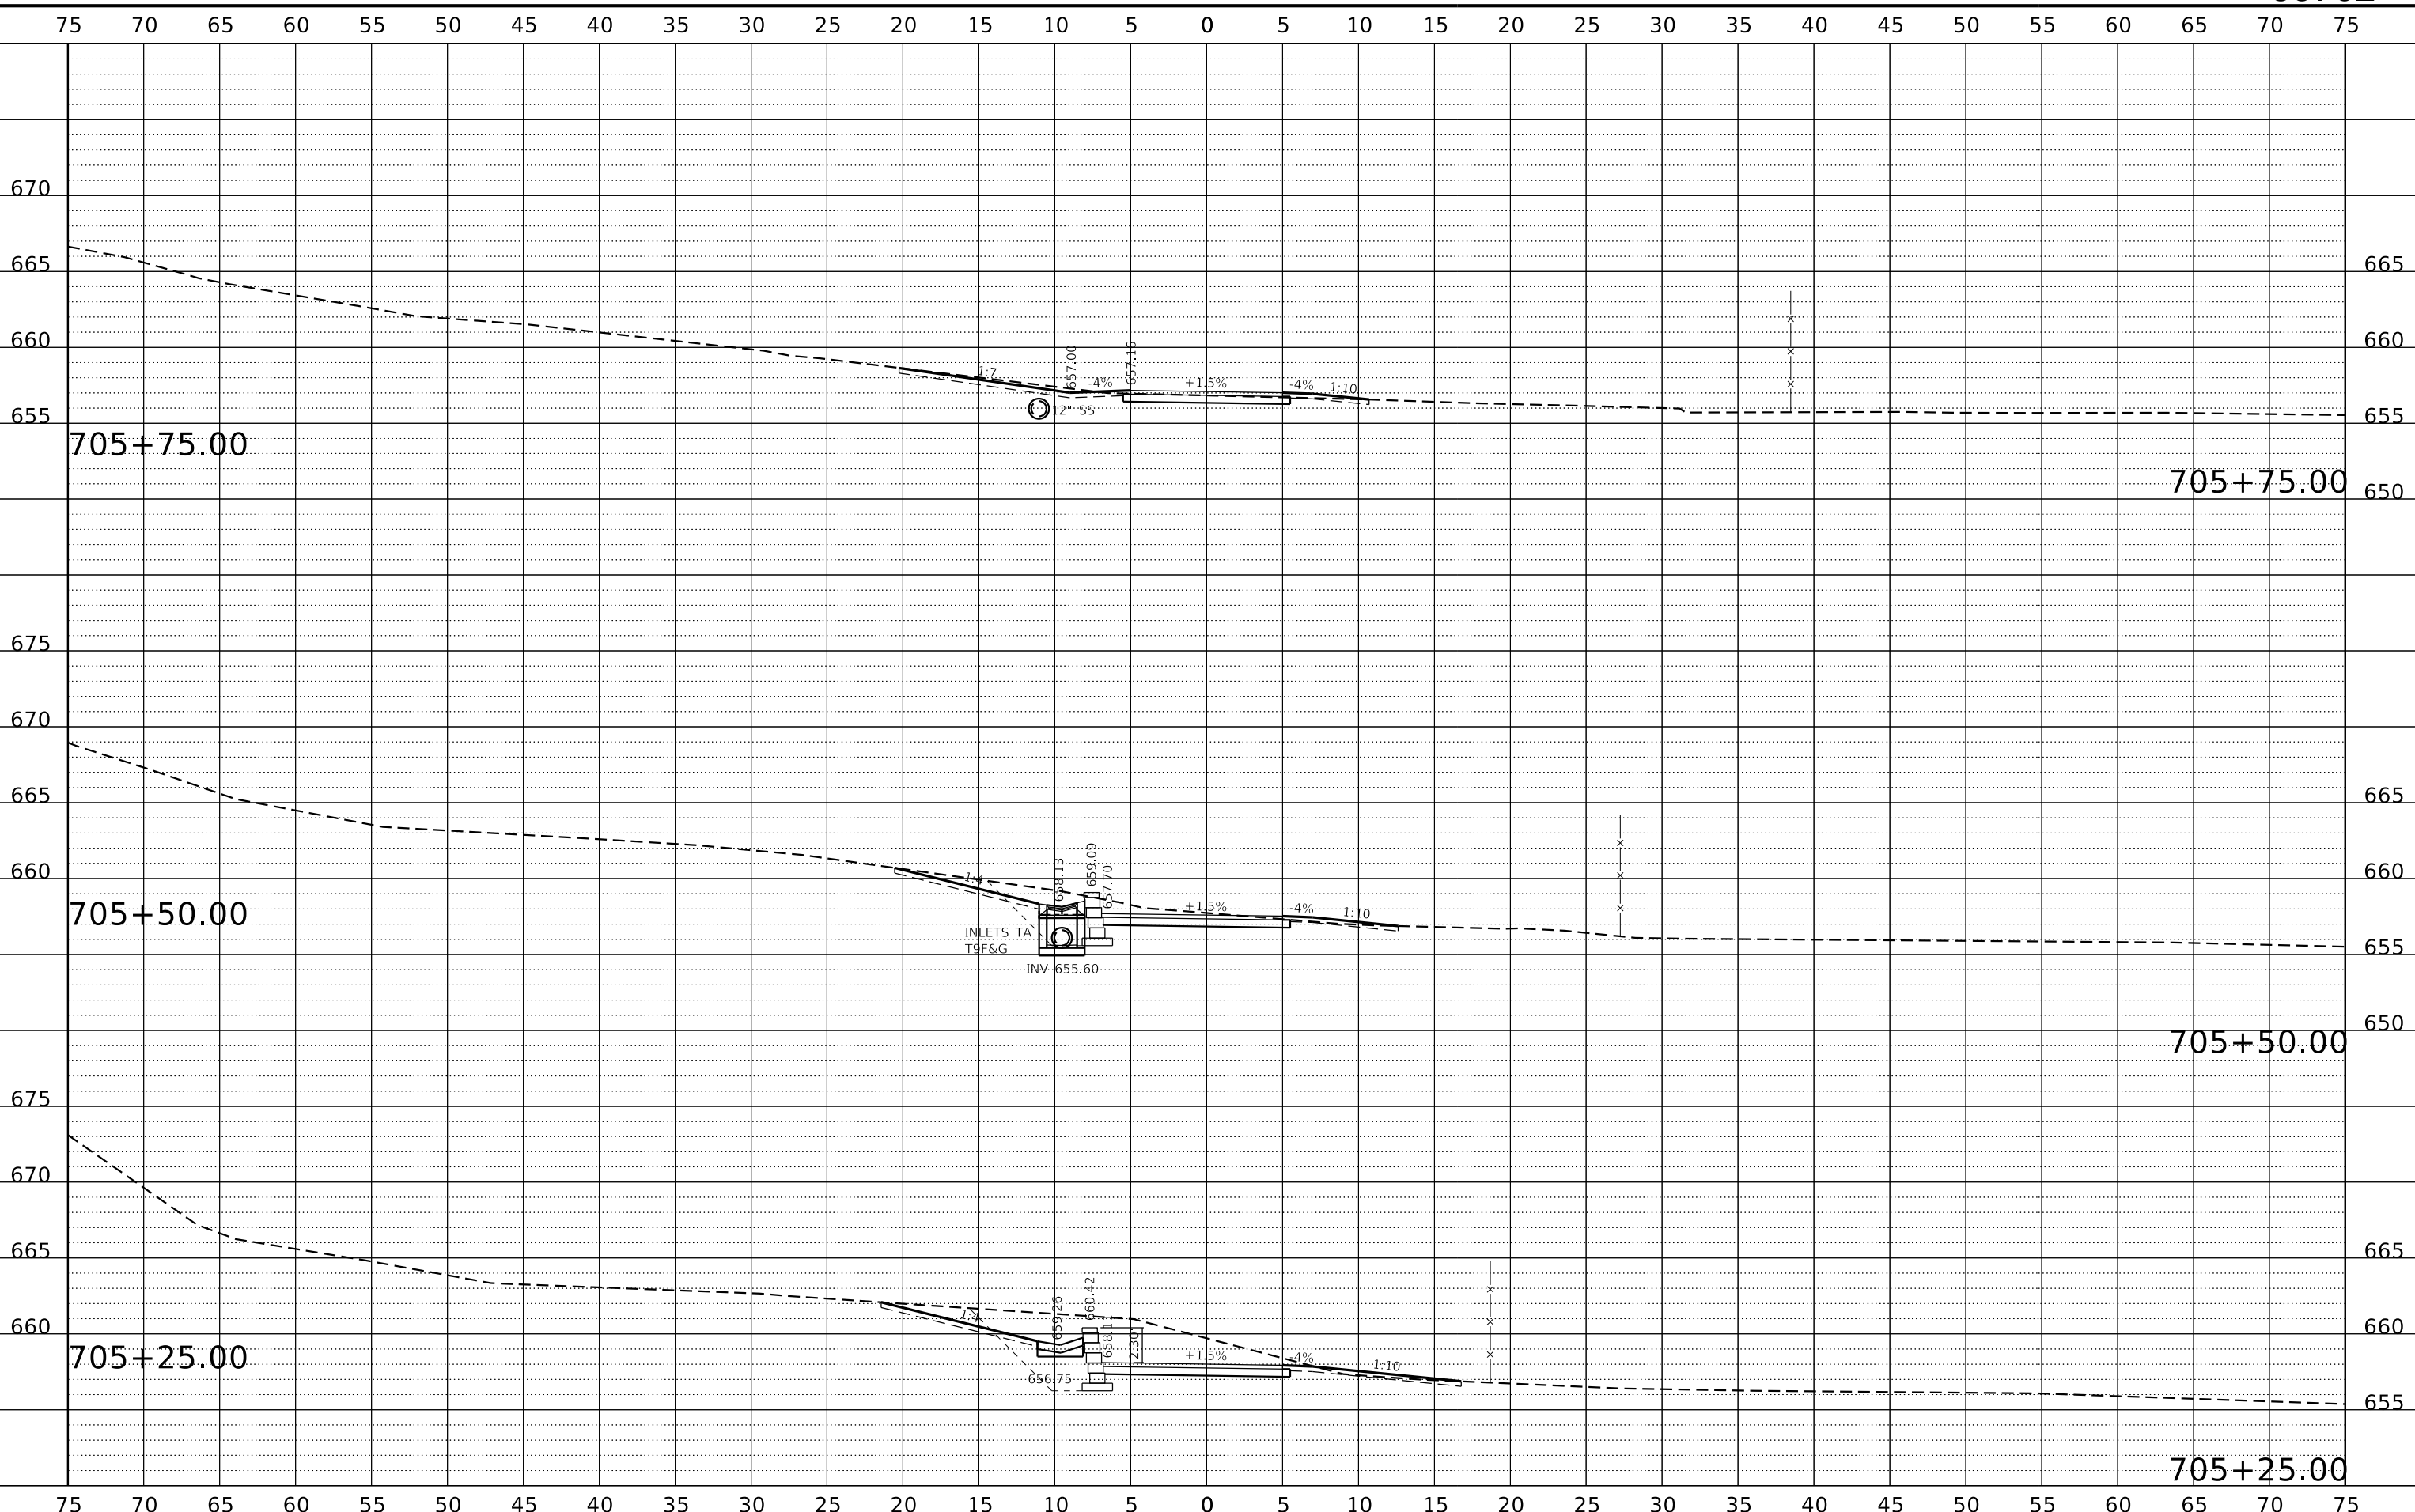

REVISION	DATE	BY	REMARKS

DESIGNED	LGN
DRAWN	DLB
REVIEWED	GFS
APPROVED	GFS



WILLET HOFMANN & ASSOCIATES, INC.
 ENGINEERING ARCHITECTURE LAND SURVEYING
 809 EAST 2ND STREET, DIXON, IL 61021-0367
 T: 815-284-3381 DESIGN FIRM: #184-000918

CITY OF DIXON
RIVER CROSSING SHARED-USE PATH
2024




CROSS SECTIONS
DIAMOND SHARED-USE PATH
SHEET 7 OF 14

F.A.P. RTE.	SECTION	COUNTY	TOTAL SHEETS	SHEET NO.
	22-00183-00-BR	LEE	315	308
	WHA# 1369D22	CONTRACT NO.	85762	
ILLINOIS FED. AID PROJECT 5L7(916)				

This document is the copyrighted property of Willett, Hofmann & Associates, Inc., and may not be copied or used by any person without written permission. © Copyright 2024 Willett, Hofmann & Associates, Inc.

PRINT_ORGANIZER_BW.plt;fig 7/30/2024 6:28:19 PM - PLOTTED


FILE = S:\PROJECTS\2022\1369D22.DX.BK.P.H\DESIGN\CAD_SHEETS\1369D22.XS_DIAMOND_SHEETS.dgn

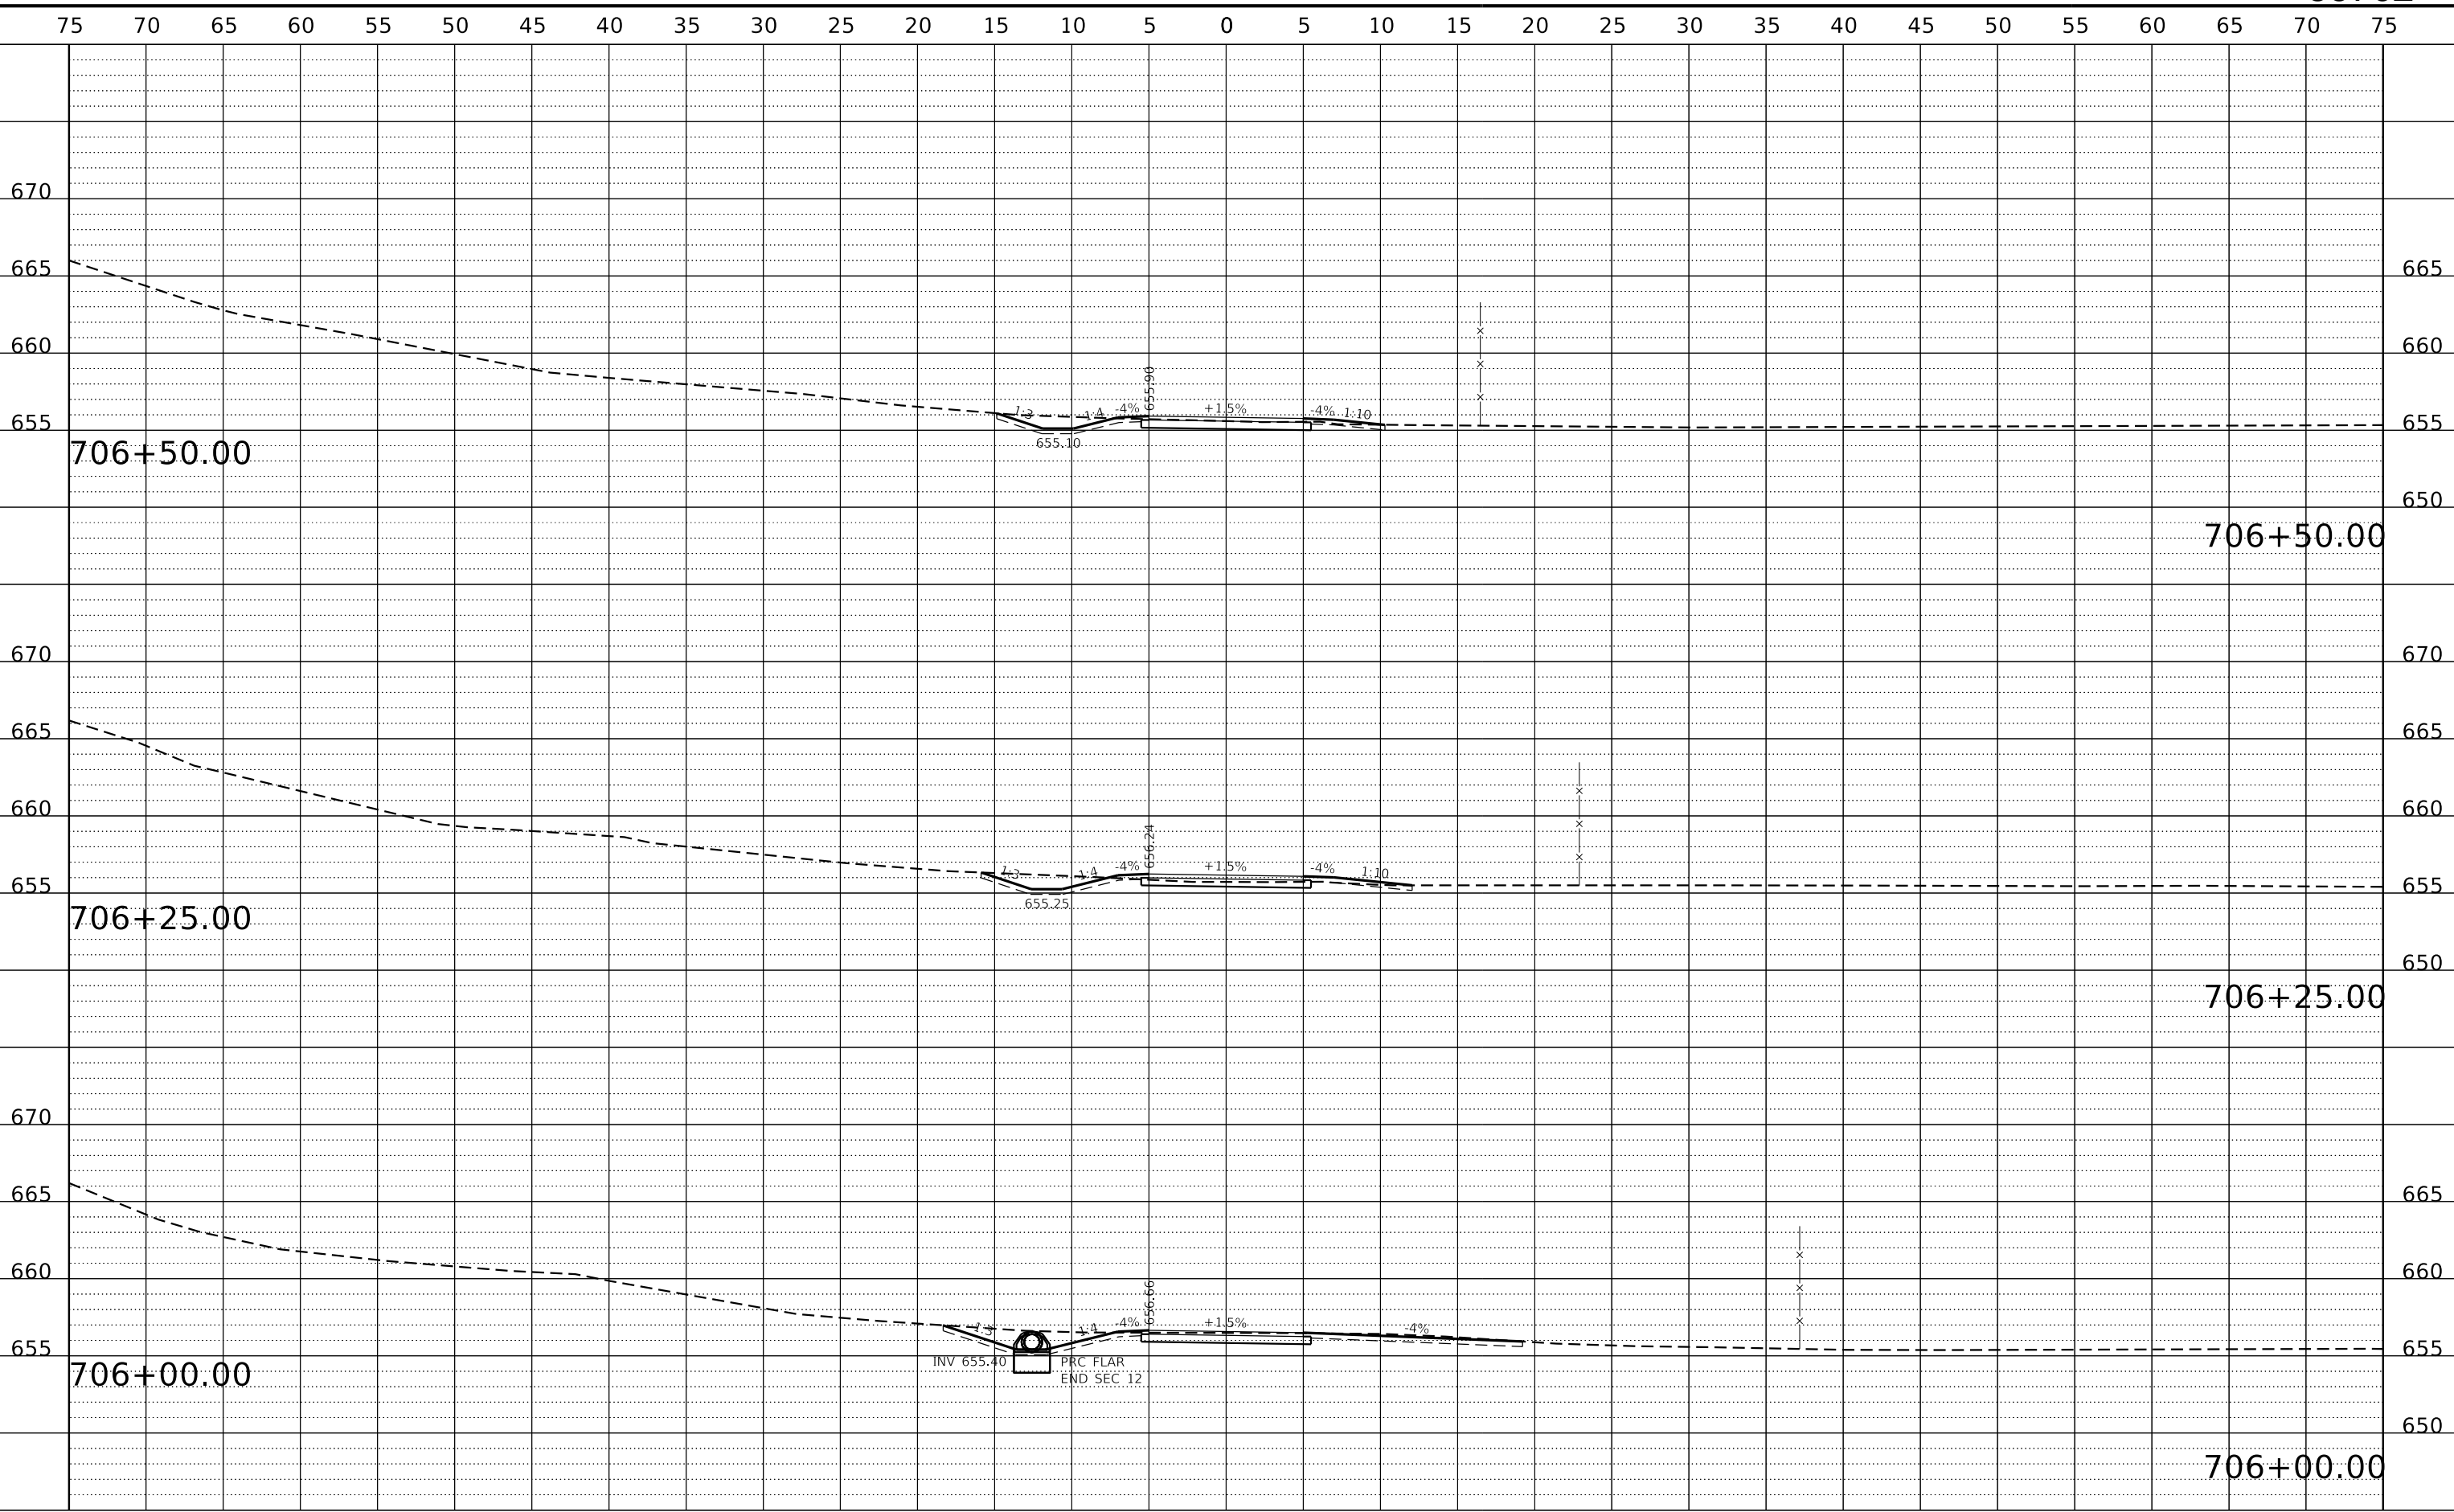

REVISION	DATE	BY	REMARKS

DESIGNED	LGN
DRAWN	DLB
REVIEWED	GFS
APPROVED	GFS

CITY OF DIXON
RIVER CROSSING SHARED-USE PATH
2024

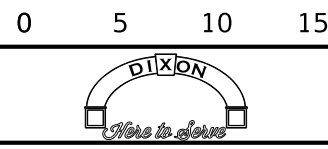


CROSS SECTIONS
DIAMOND SHARED-USE PATH
SHEET 8 OF 14

F.A.P. RTE.	SECTION	COUNTY	TOTAL SHEETS	SHEET NO.
	22-00183-00-BR	LEE	315	309
	WHA# 1369D22	CONTRACT NO. 85762		
	ILLINOIS	FED. AID PROJECT	5L7(916)	


This document is the copyrighted property of Willett, Hofmann & Associates, Inc., and may not be copied or used by any person without written permission. © Copyright 2024 Willett, Hofmann & Associates, Inc.

PRINT_ORGANIZER_BW.plt;fig 7/30/2024 6:28:19 PM - PLOTTED
FILE = S:\PROJECTS\2022\1369D22.DX.BK.P.H.\DESIGN\CAD_SHEETS\1369D22.XS_DIAMOND_SHEETS.dgn

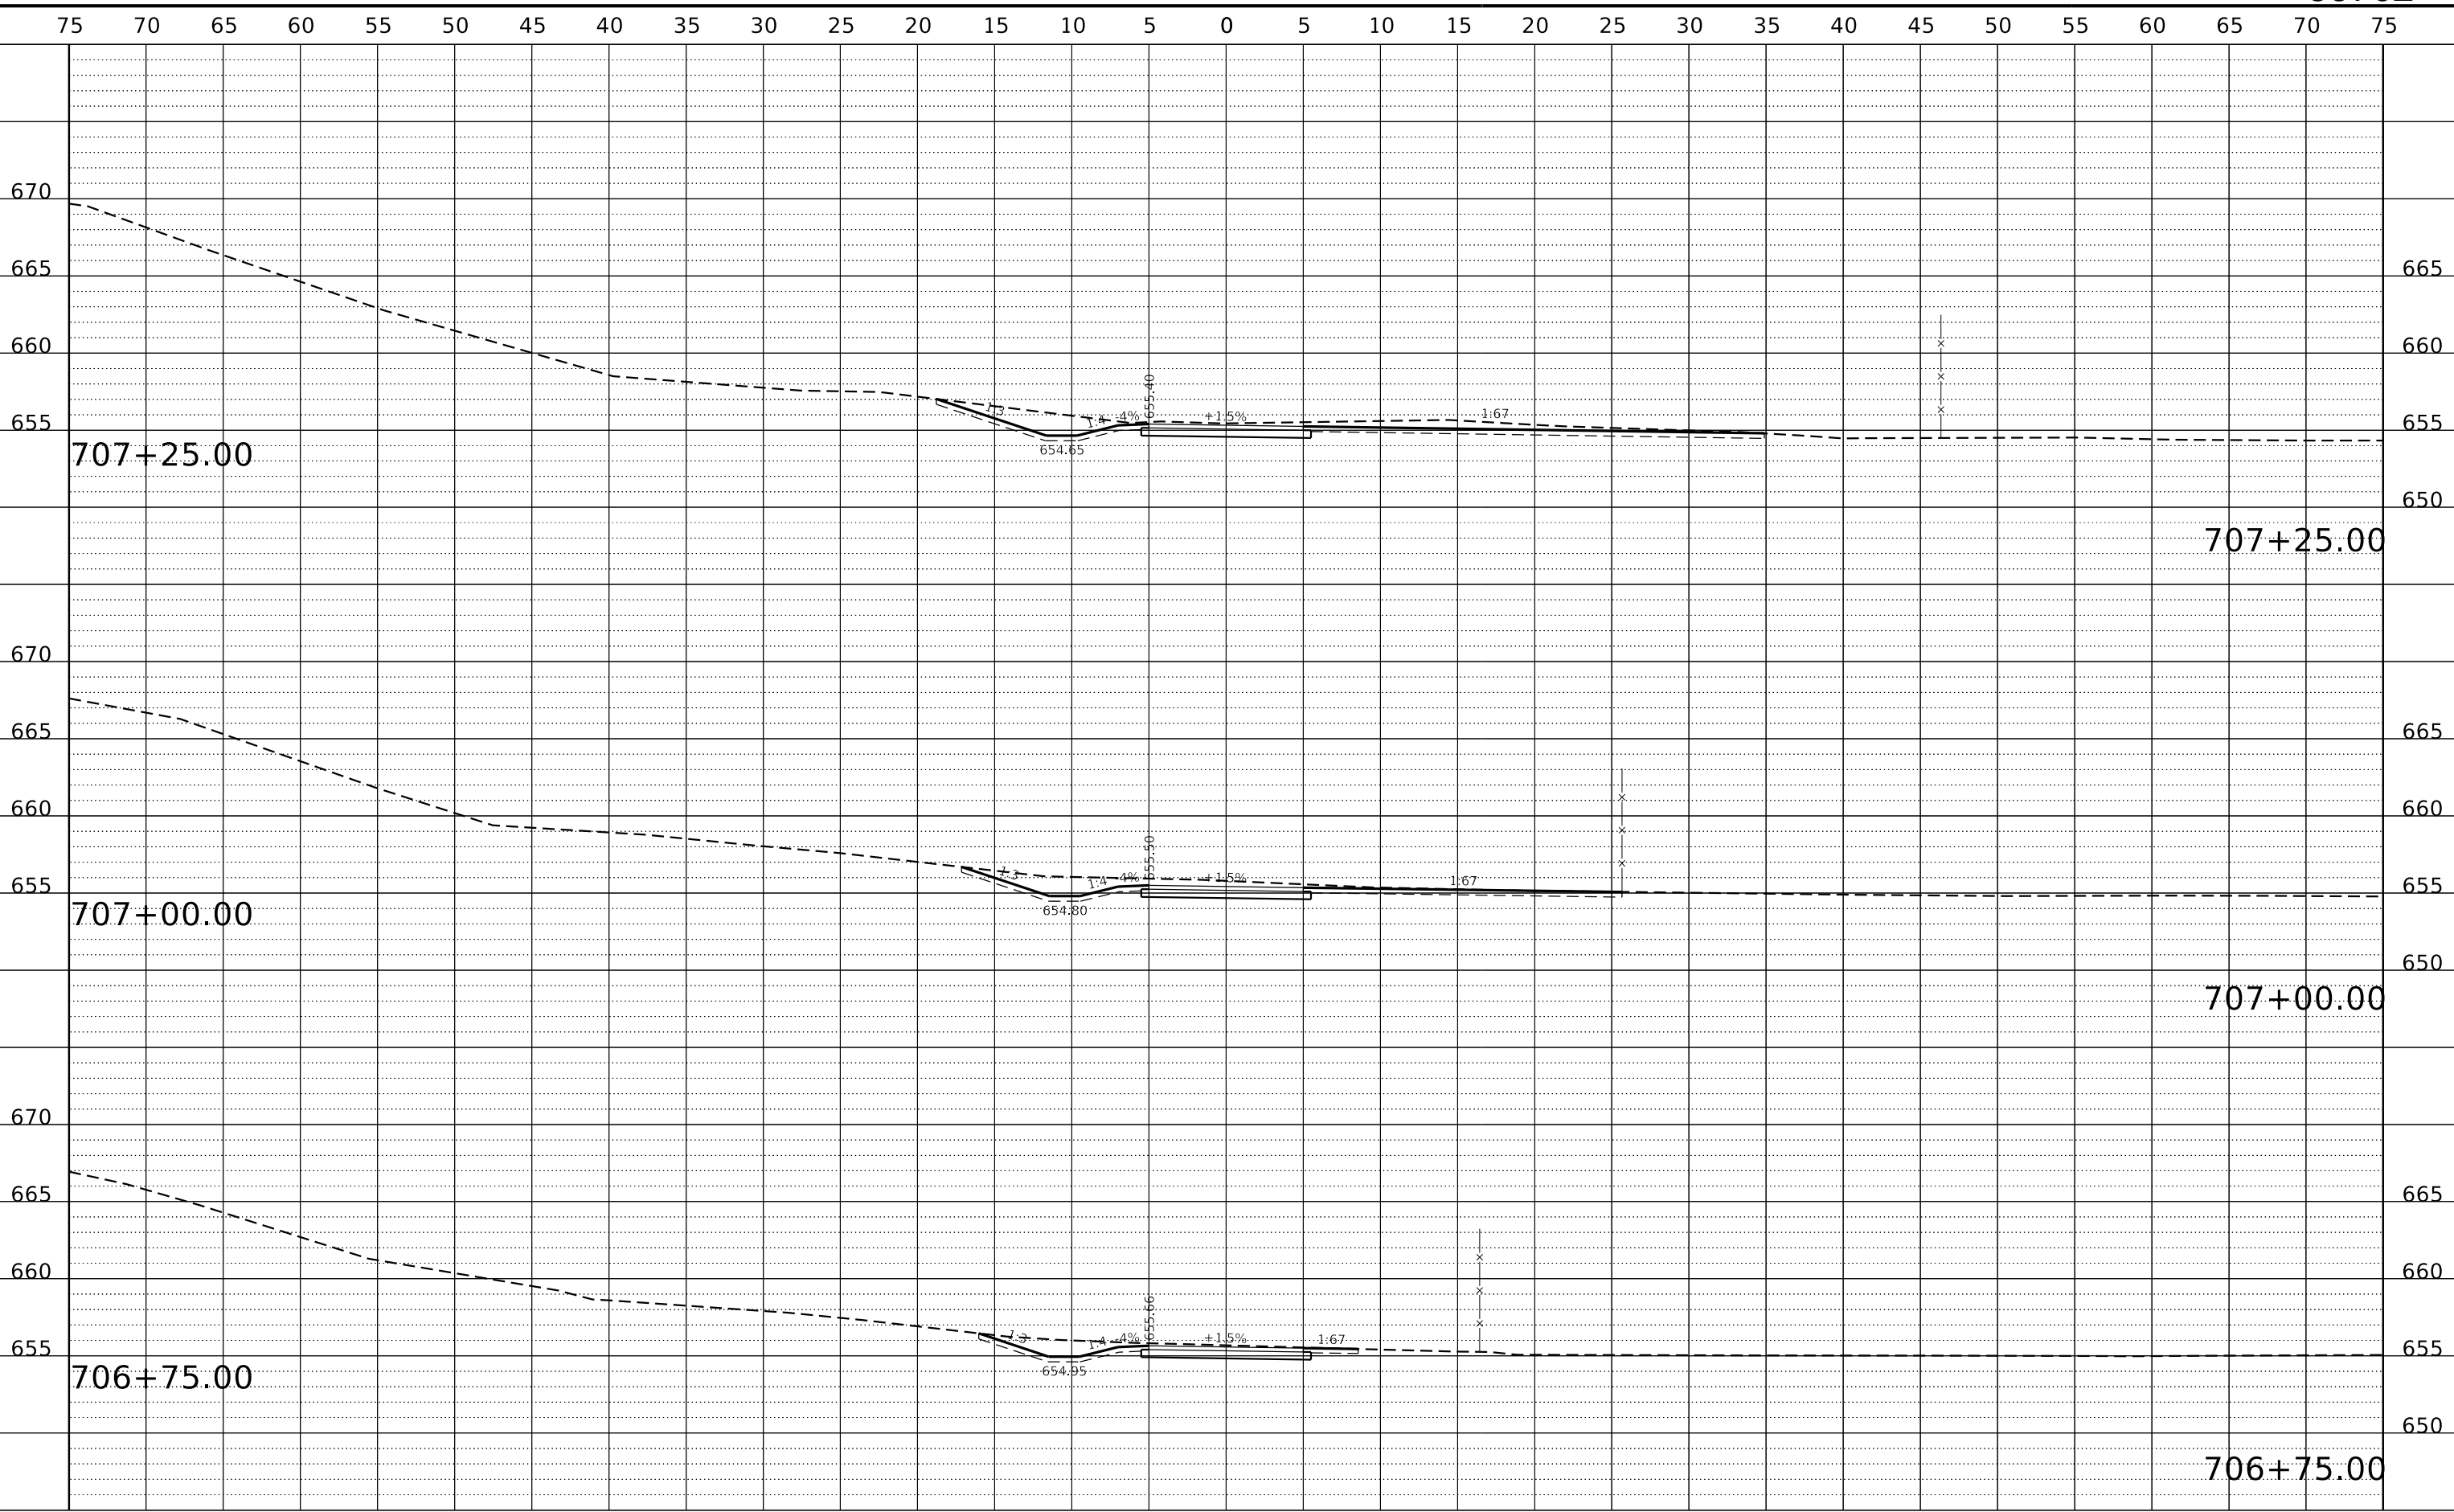


REVISION	DATE	BY	REMARKS

DESIGNED	LGN
DRAWN	DLB
REVIEWED	GFS
APPROVED	GFS



WILLET HOFMANN & ASSOCIATES, INC.
ENGINEERING ARCHITECTURE LAND SURVEYING
809 EAST 2ND STREET, DIXON, IL 61021-0367
T: 815-284-3381 DESIGN FIRM: #184-000918

CITY OF DIXON
RIVER CROSSING SHARED-USE PATH
2024

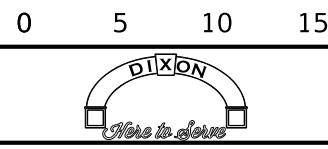


CROSS SECTIONS
DIAMOND SHARED-USE PATH
SHEET 9 OF 14

F.A.P. RTE.	SECTION	COUNTY	TOTAL SHEETS	SHEET NO.
	22-00183-00-BR	LEE	315	310
	WHA# 1369D22	CONTRACT NO.	85762	
ILLINOIS FED. AID PROJECT 5L7(916)				

This document is the copyrighted property of Willett, Hofmann & Associates, Inc., and may not be copied or used by any person without written permission. © Copyright 2024 Willett, Hofmann & Associates, Inc.


PRINT_ORGANIZER_BW.plt;cf 7/30/2024 6:28:19 PM - PLOTTED
 FILE = S:\PROJECTS\2022\1369D22.DX.BK.P.H\DESIGN\CAD_SHEETS\1369D22.XS_DIAMOND_SHEETS.dgn

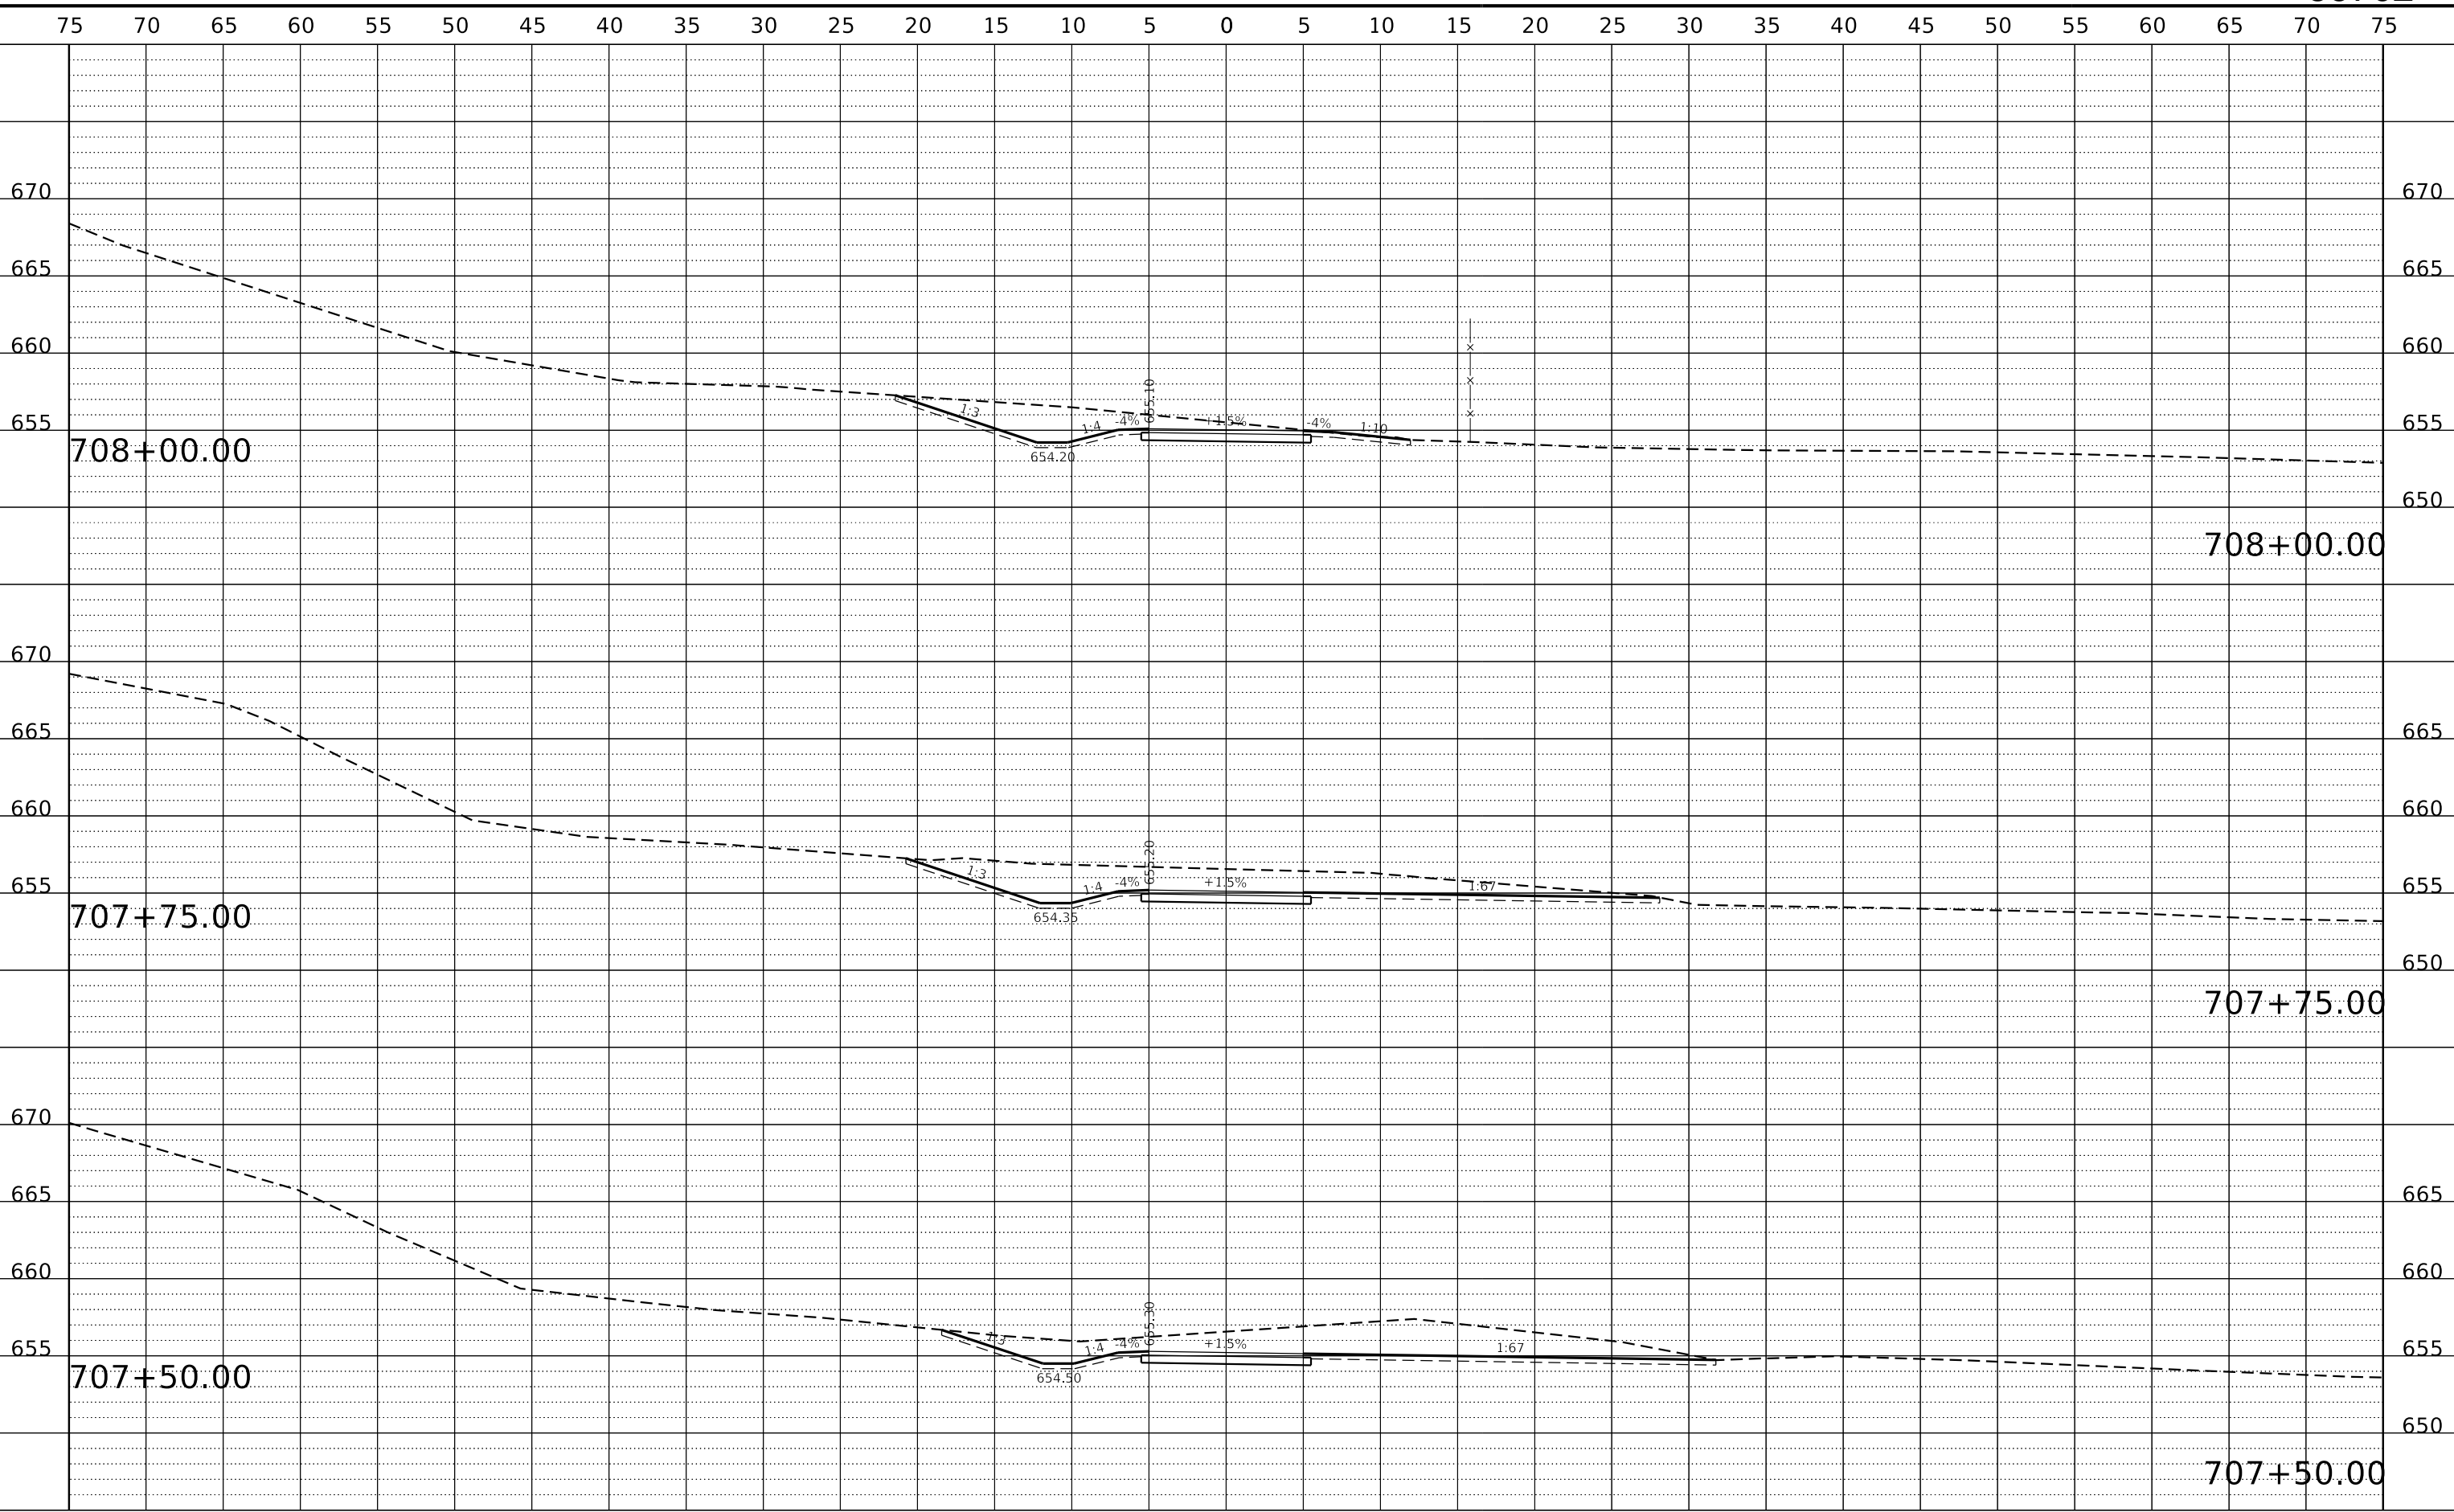

REVISION	DATE	BY	REMARKS	DESIGNED LGN	<p>WILLET HOFMANN & ASSOCIATES INC. ENGINEERING ARCHITECTURE LAND SURVEYING 809 EAST 2ND STREET, DIXON, IL 61021-0367 T: 815-284-3381 DESIGN FIRM: #184-000918</p>	<p>CITY OF DIXON RIVER CROSSING SHARED-USE PATH 2024</p>		<p>CROSS SECTIONS DIAMOND SHARED-USE PATH</p>			F.A.P. RTE.	SECTION	COUNTY	TOTAL SHEETS	SHEET NO.
										22-00183-00-BR	LEE	315	311		
										WHA# 1369D22	CONTRACT NO. 85762				
										ILLINOIS FED. AID PROJECT 5L7(916)					

This document is the copyrighted property of Willett, Hofmann & Associates, Inc., and may not be copied or used by any person without written permission. © Copyright 2024 Willett, Hofmann & Associates, Inc.

PRINT_ORGANIZER_BW.plt cefg 7/30/2024 6:28:20 PM - PLOTTED
FILE = S:\PROJECTS\2022\1369D22.DX.BK.P.H.\DESIGN\CAD_SHEETS\1369D22.XS_DIAMOND_SHEETS.dgn

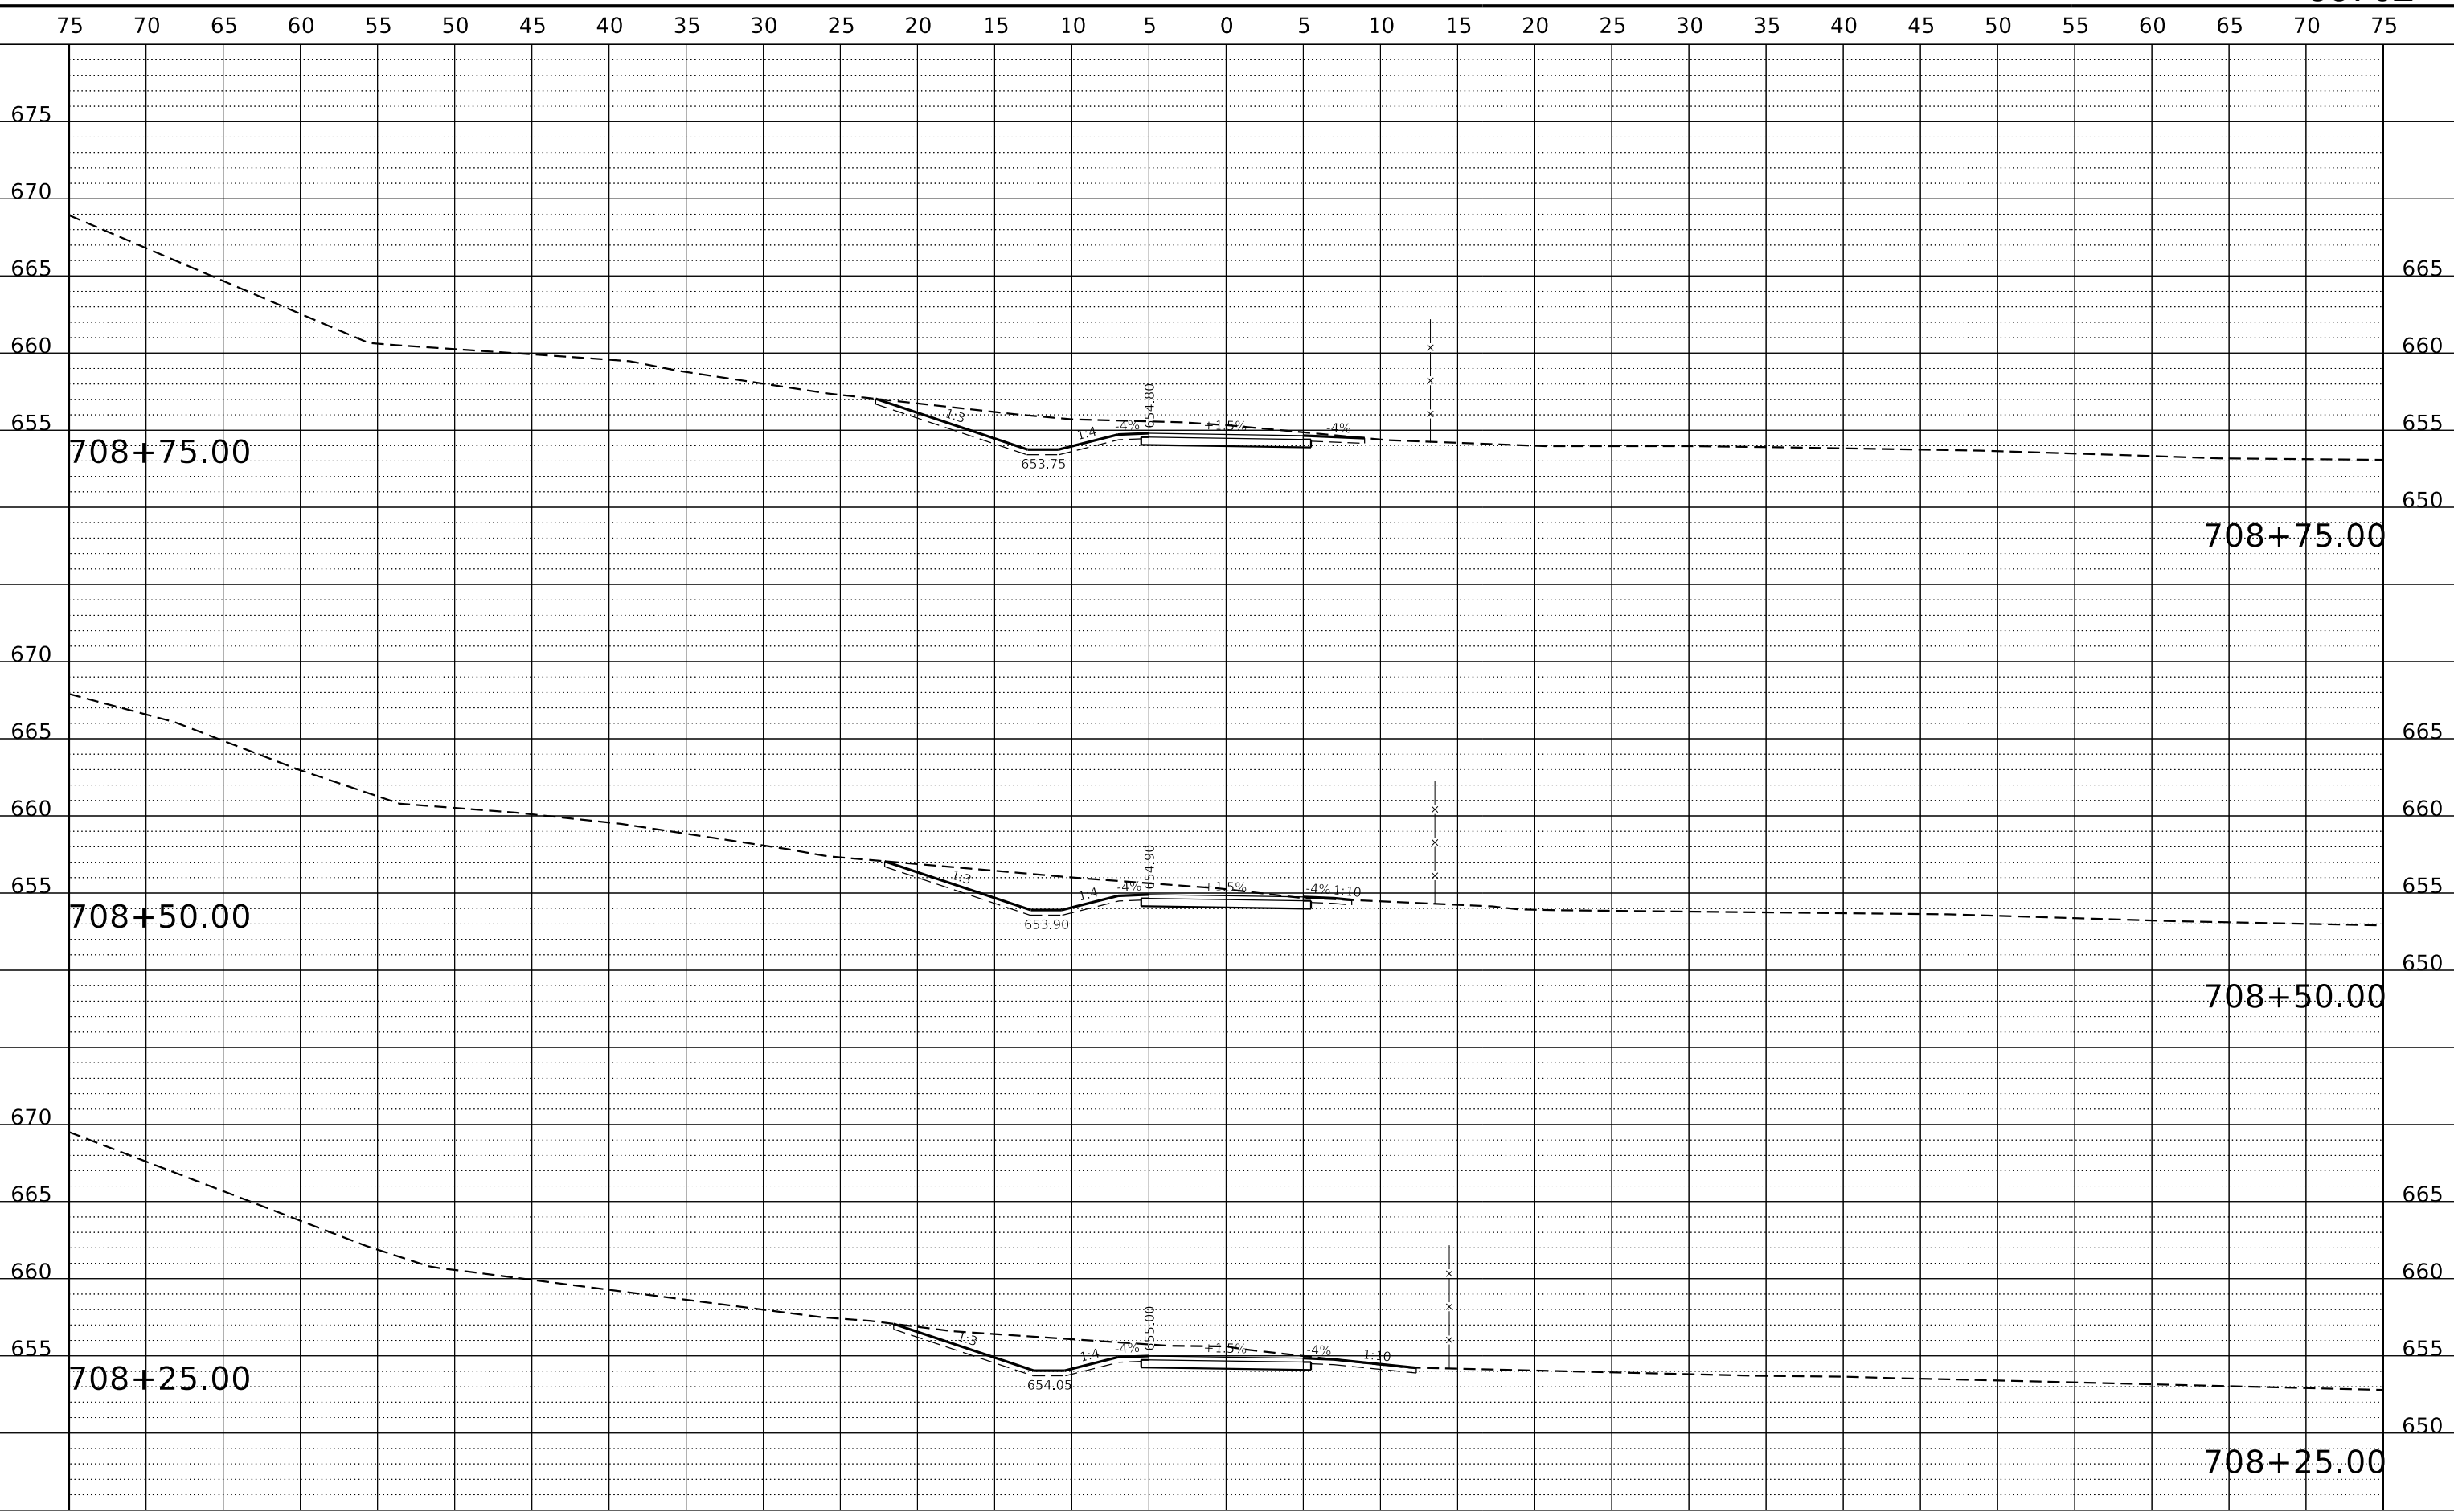


REVISION	DATE	BY	REMARKS

DESIGNED	LGN
DRAWN	DLB
REVIEWED	GFS
APPROVED	GFS

WILLETT HOFMANN & ASSOCIATES INC.
ENGINEERING ARCHITECTURE LAND SURVEYING
809 EAST 2ND STREET, DIXON, IL 61021-0367
T: 815-284-3381 DESIGN FIRM: #184-000918

CITY OF DIXON
RIVER CROSSING SHARED-USE PATH
2024

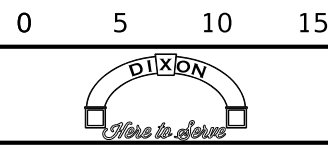


CROSS SECTIONS
DIAMOND SHARED-USE PATH
SHEET 11 OF 14

F.A.P. RTE.	SECTION	COUNTY	TOTAL SHEETS	SHEET NO.
	22-00183-00-BR	LEE	315	312
	WHA# 1369D22	CONTRACT NO.	85762	
ILLINOIS FED. AID PROJECT 5L7(916)				

This document is the copyrighted property of Willett, Hofmann & Associates, Inc., and may not be copied or used by any person without written permission. © Copyright 2024 Willett, Hofmann & Associates, Inc.

PRINT_ORGANIZER_BW.plt c:\p\projects\2022\1369022.DX.BK.P.H\DESIGN\CAD_SHEETS\1369022.XS_DIAMOND_SHEETS.dgn

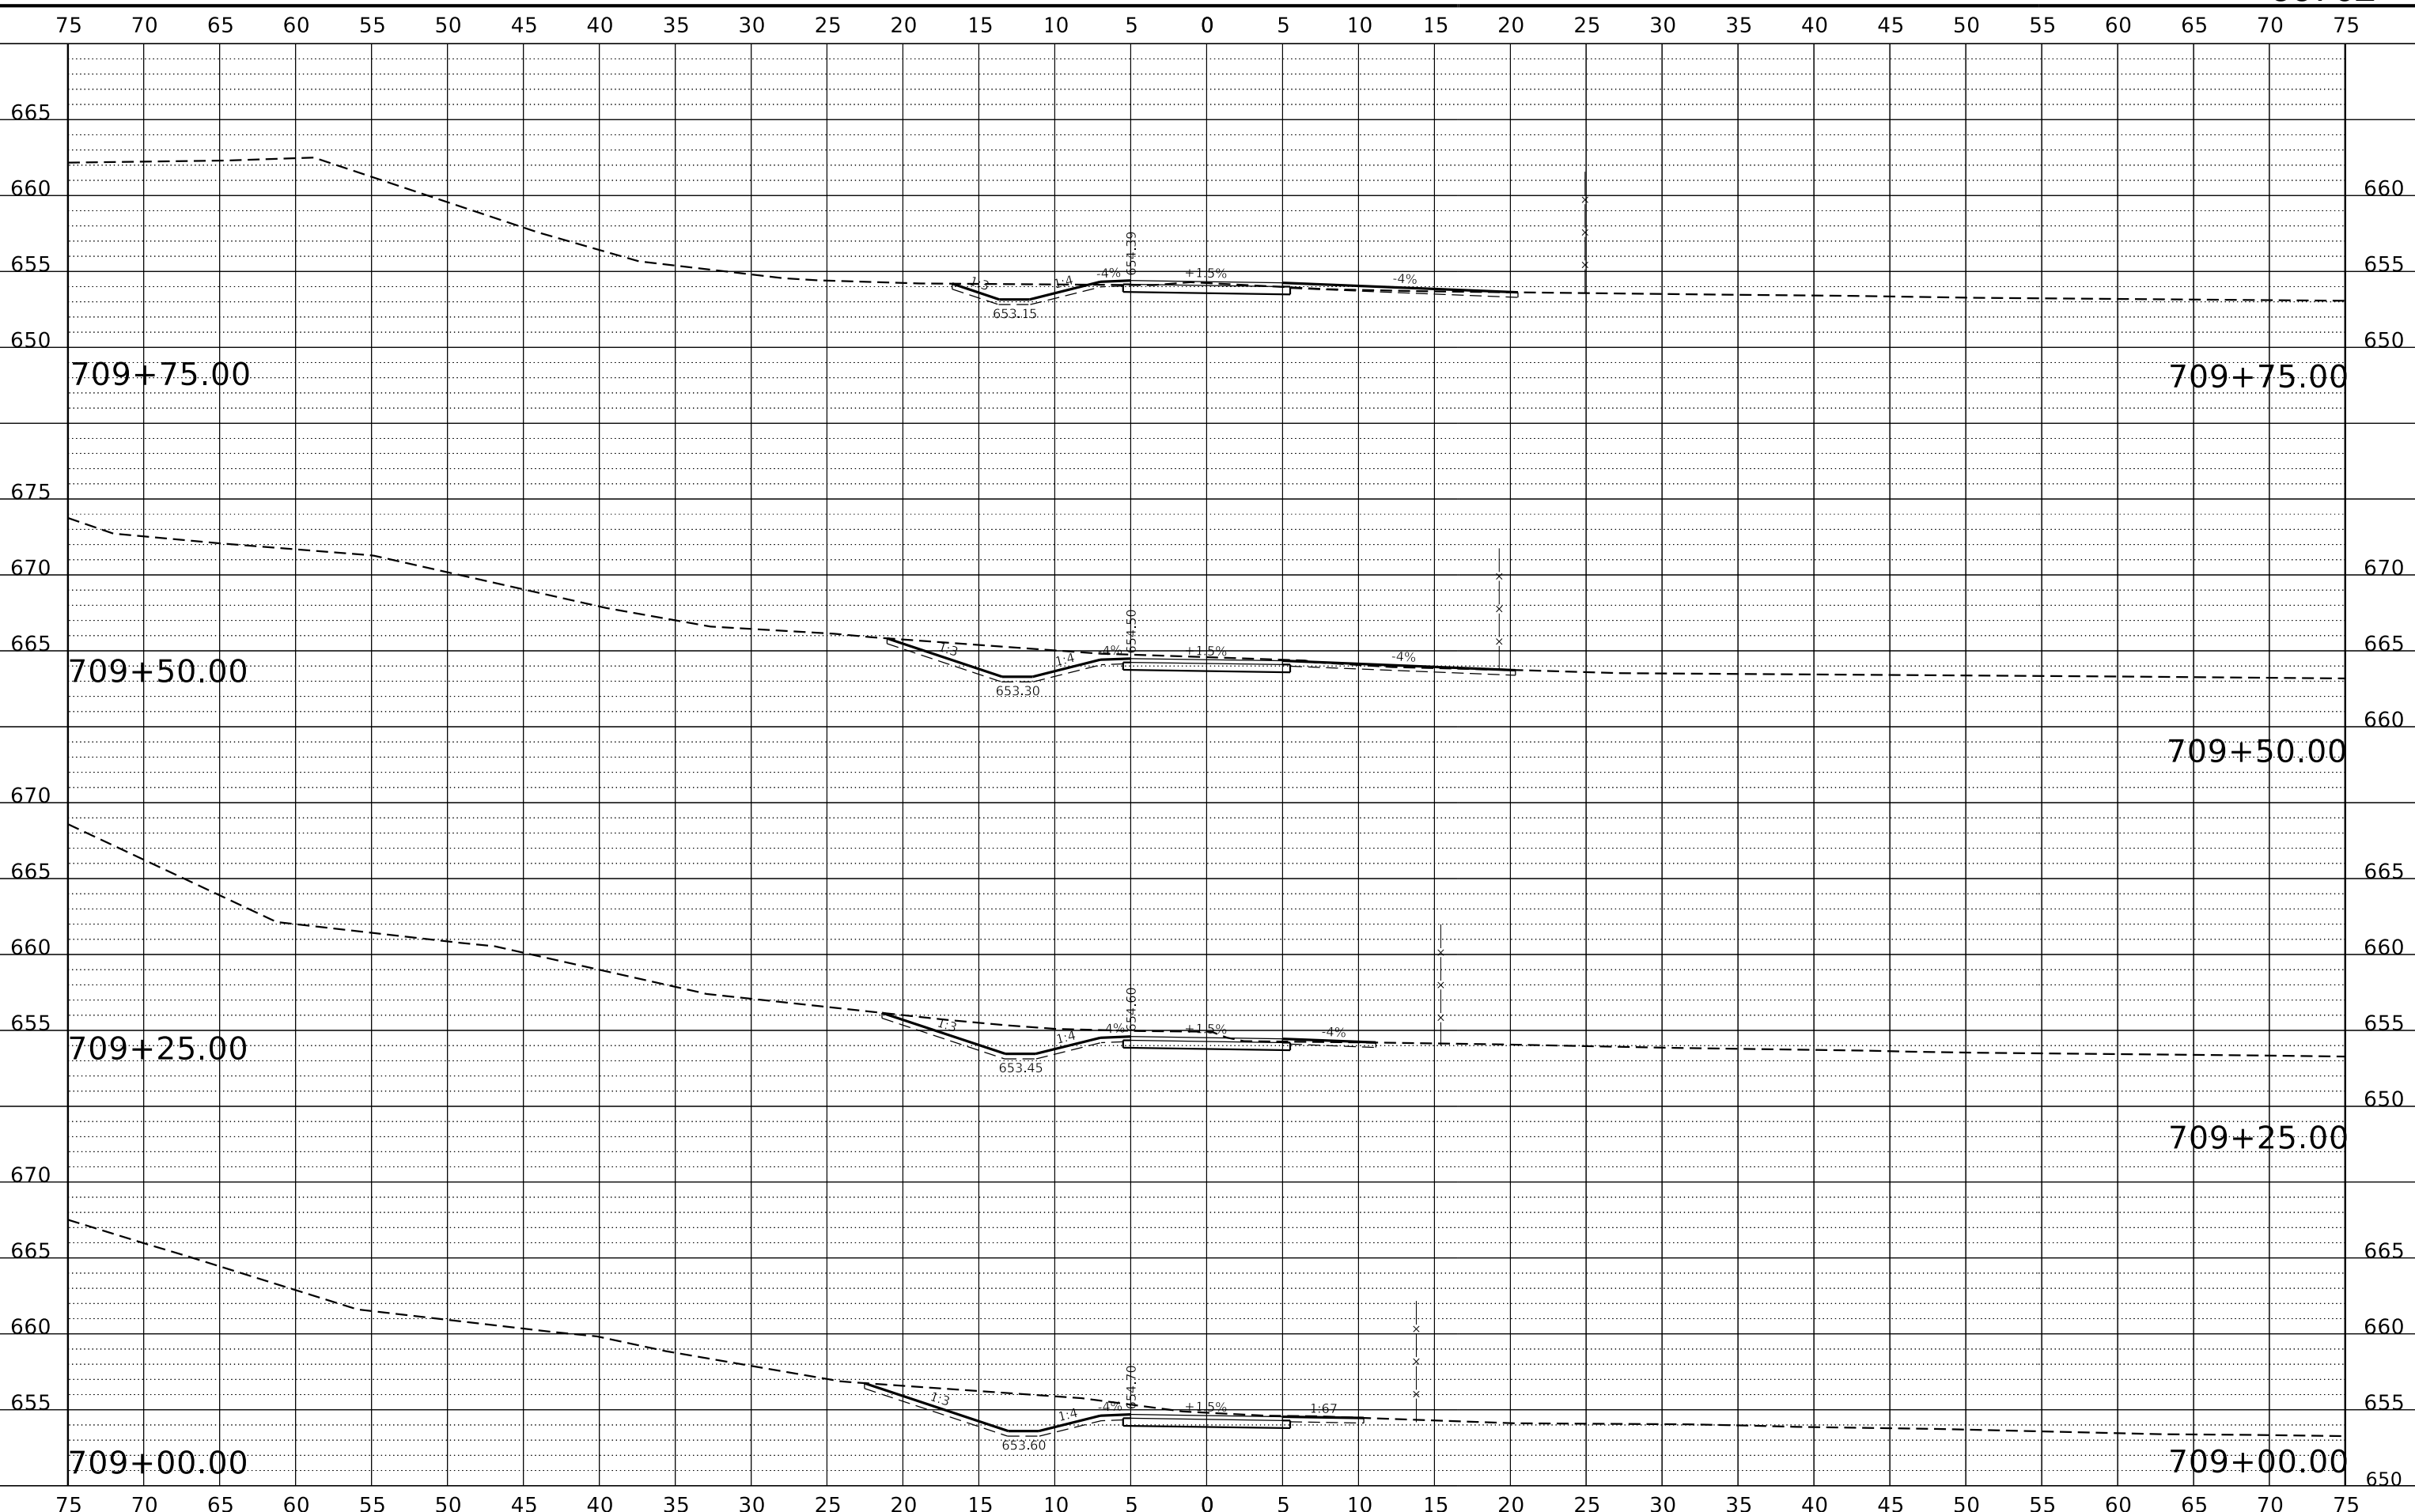

REVISION	DATE	BY	REMARKS

DESIGNED	LGN
DRAWN	DLB
REVIEWED	GFS
APPROVED	GFS

WILLETT HOFMANN & ASSOCIATES INC.
ENGINEERING ARCHITECTURE LAND SURVEYING
809 EAST 2ND STREET, DIXON, IL 61021-0367
T: 815-284-3381 DESIGN FIRM: #184-000918

CITY OF DIXON
RIVER CROSSING SHARED-USE PATH
2024




CROSS SECTIONS
DIAMOND SHARED-USE PATH
SHEET 12 OF 14

F.A.P. RTE.	SECTION	COUNTY	TOTAL SHEETS	SHEET NO.
	22-00183-00-BR	LEE	315	313
	WHA# 1369D22		CONTRACT NO.	85762
		ILLINOIS	FED. AID PROJECT	5L7(916)

This document is the copyrighted property of Willett, Hofmann & Associates, Inc., and may not be copied or used by any person without written permission. © Copyright 2024 Willett, Hofmann & Associates, Inc.

PRINT_ORGANIZER_BW.plt c:\p\projects\2022\1369022\1369022.dwg P:\DESIGN\CAD_SHEETS\1369022.XS_DIAMOND_SHEETS.dgn

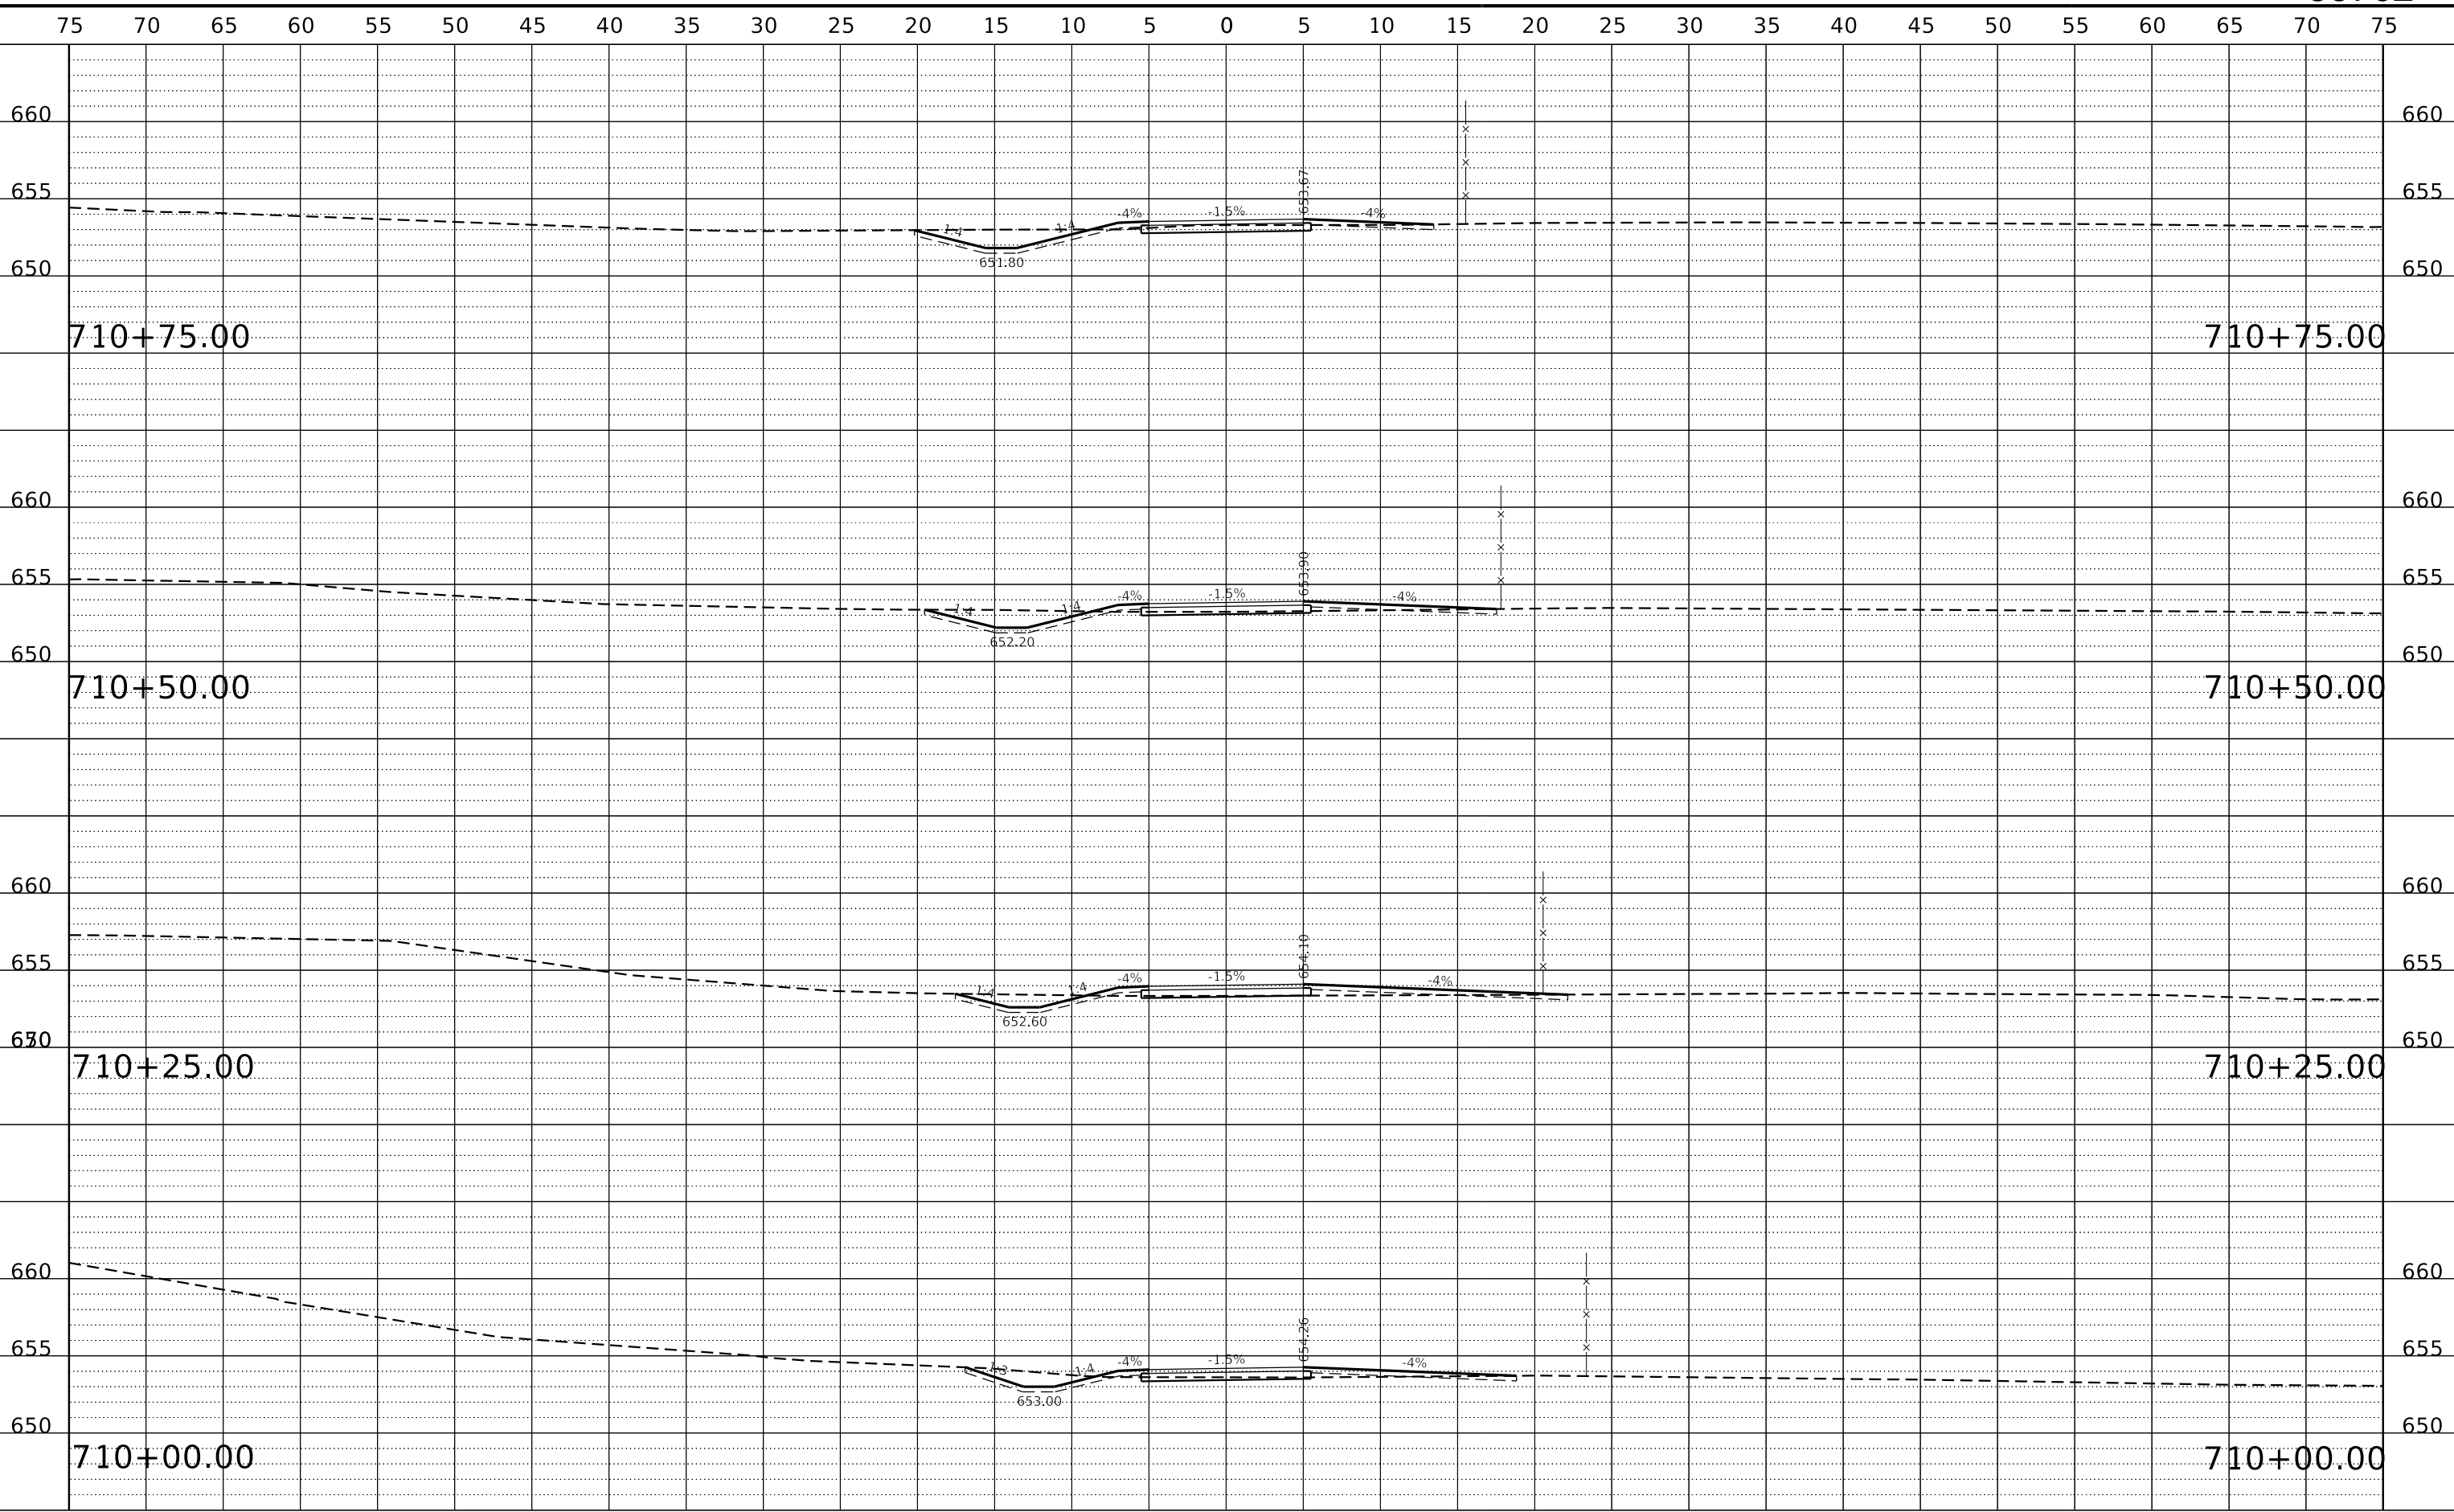


REVISION	DATE	BY	REMARKS

DESIGNED	LGN
DRAWN	DLB
REVIEWED	GFS
APPROVED	GFS

WILLETT HOFMANN & ASSOCIATES INC.
ENGINEERING ARCHITECTURE LAND SURVEYING
809 EAST 2ND STREET, DIXON, IL 61021-0347
T: 815-284-3381 DESIGN FIRM: #184-000918

CITY OF DIXON
RIVER CROSSING SHARED-USE PATH
2024

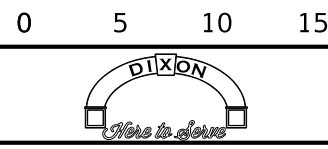


CROSS SECTIONS
DIAMOND SHARED-USE PATH
SHEET 13 OF 14

F.A.P. RTE.	SECTION	COUNTY	TOTAL SHEETS	SHEET NO.
	22-00183-00-BR	LEE	315	314
	WHA# 1369D22	CONTRACT NO.	85762	
ILLINOIS FED. AID PROJECT 5L7(916)				

This document is the copyrighted property of Willett, Hofmann & Associates, Inc., and may not be copied or used by any person without written permission. © Copyright 2024 Willett, Hofmann & Associates, Inc.

PRINT_ORGANIZER_BW.plt c:\p\projects\2022\1369022\DX.BK.P.H.\DESIGN\CAD_SHEETS\1369022.XS_DIAMOND_SHEETS.dgn

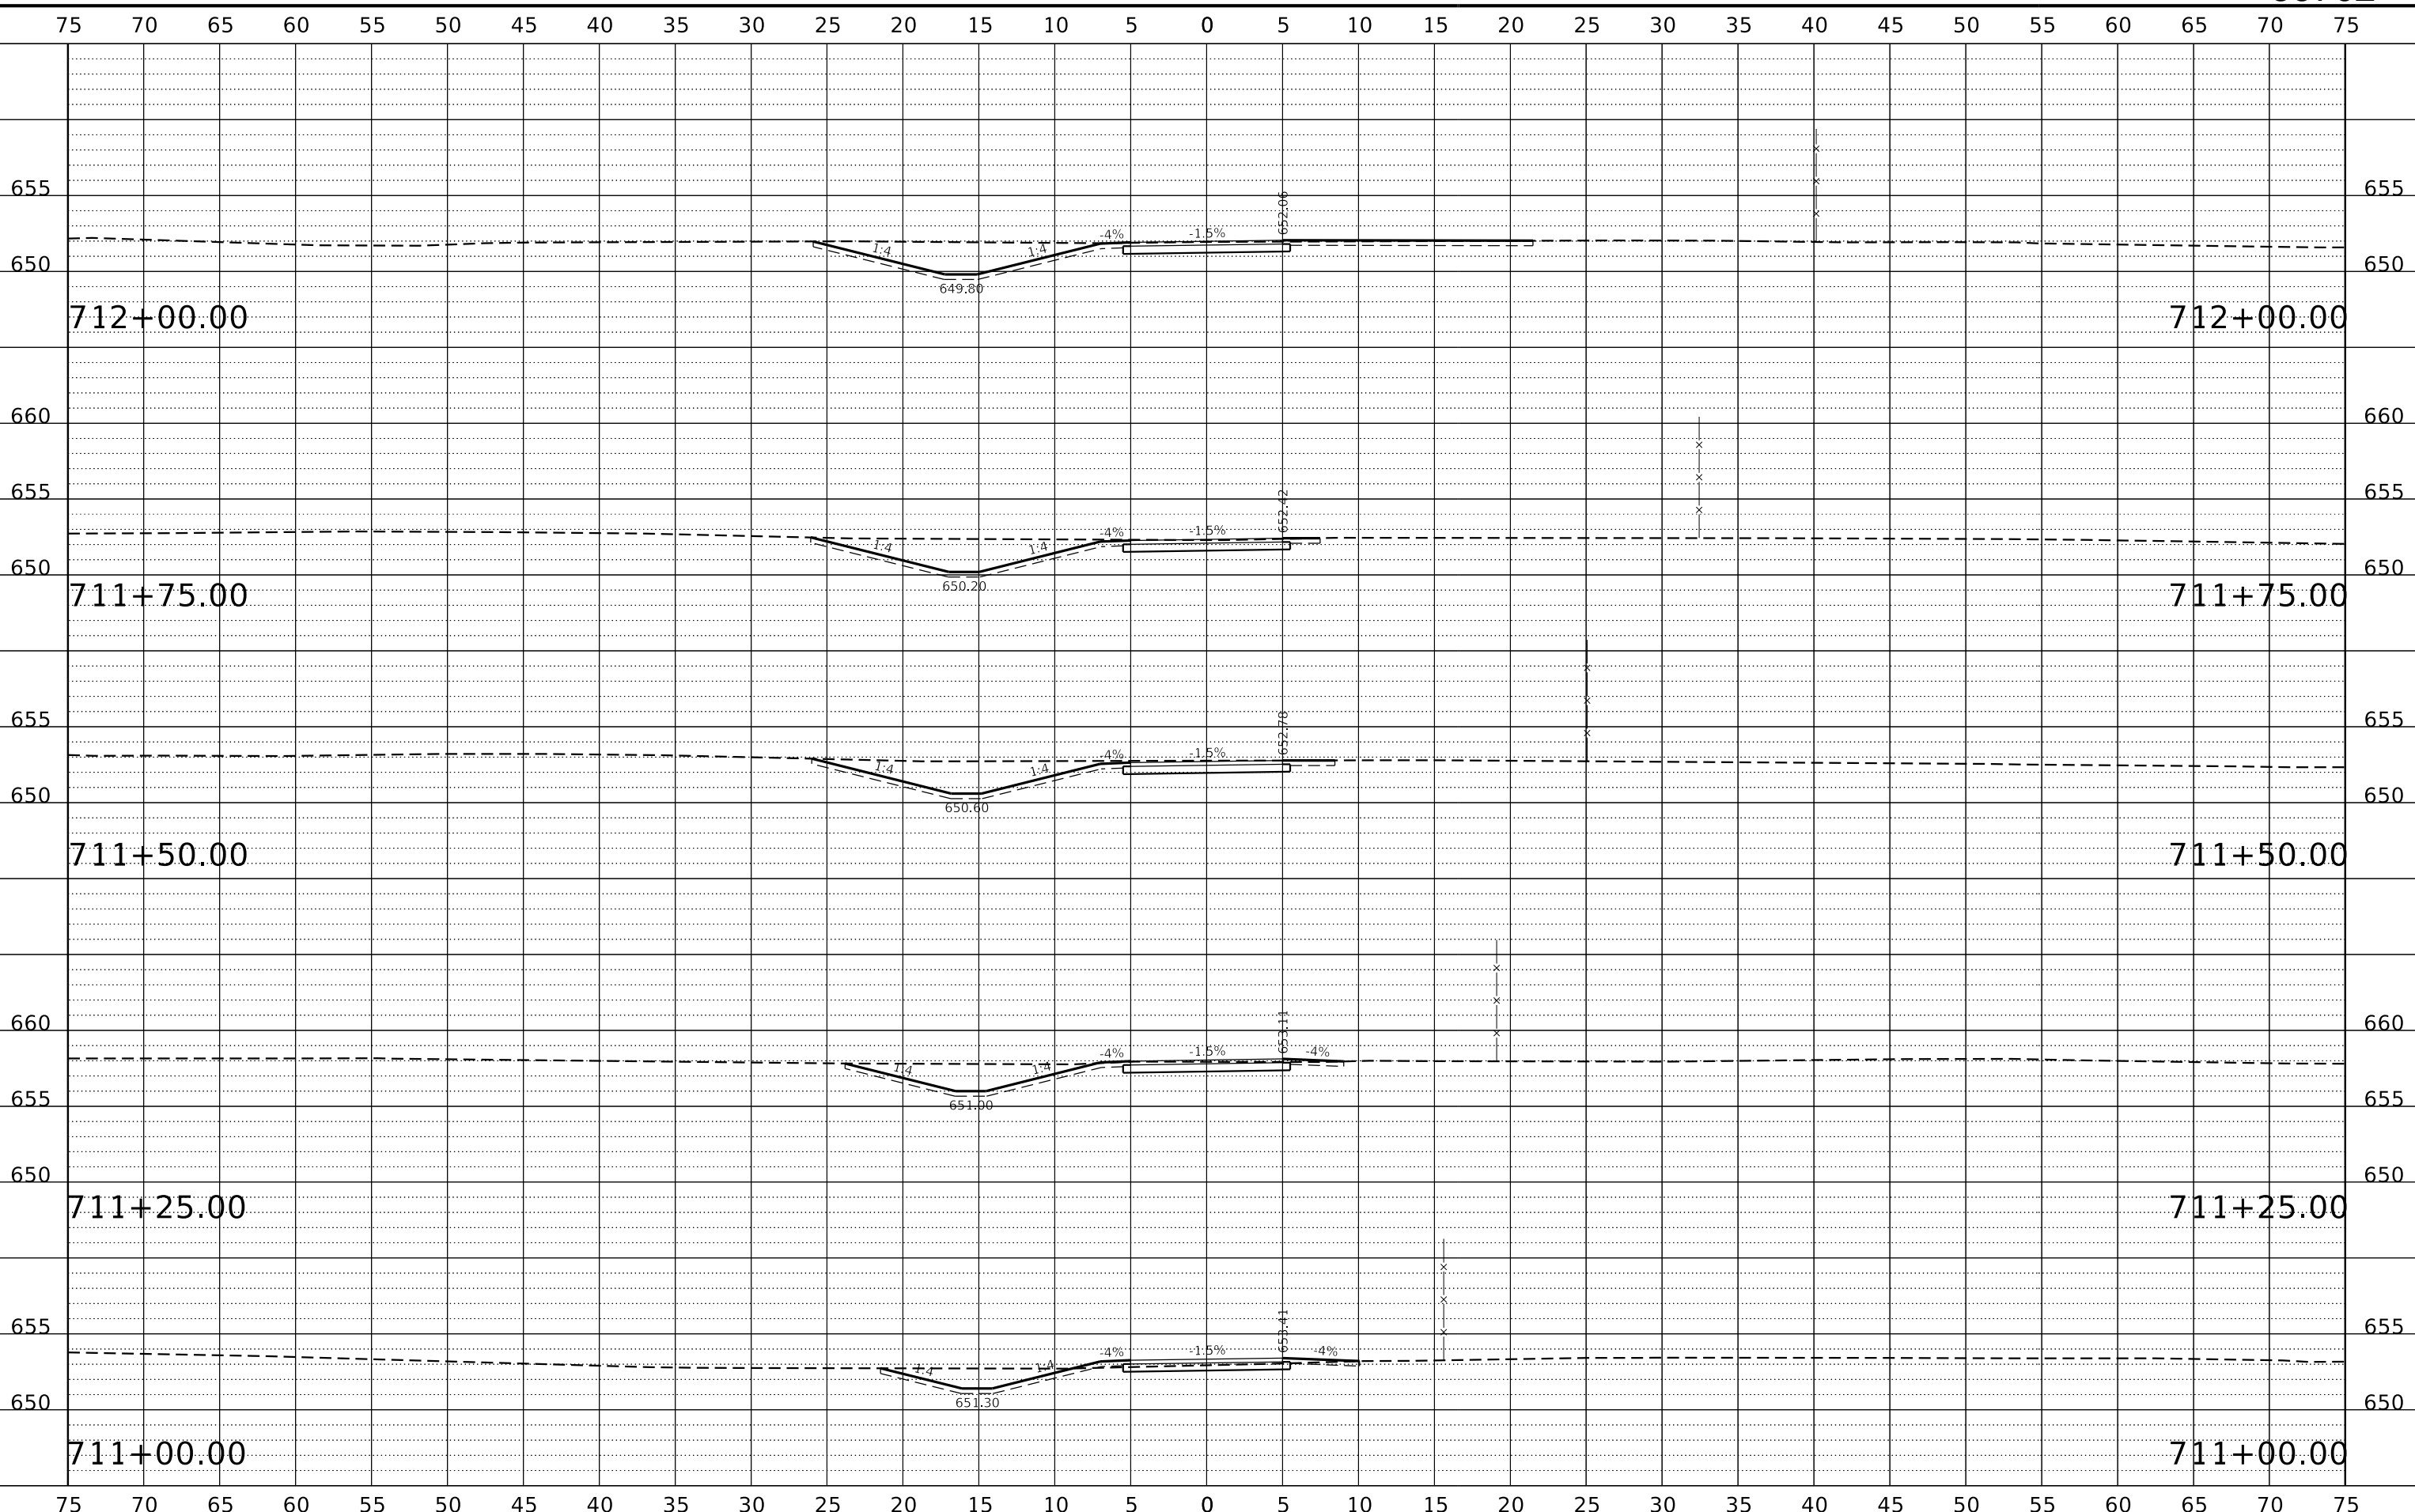

REVISION	DATE	BY	REMARKS

DESIGNED	LGN
DRAWN	DLB
REVIEWED	GFS
APPROVED	GFS

WILLETT HOFMANN & ASSOCIATES INC.
ENGINEERING ARCHITECTURE LAND SURVEYING
809 EAST 2ND STREET, DIXON, IL 61021-0367
T: 815-284-3381 DESIGN FIRM: #184-000918

CITY OF DIXON
RIVER CROSSING SHARED-USE PATH
2024



CROSS SECTIONS
DIAMOND SHARED-USE PATH
SHEET 14 OF 14

F.A.P. RTE.	SECTION	COUNTY	TOTAL SHEETS	SHEET NO.
	22-00183-00-BR	LEE	315	315
	WHA# 1369D22	CONTRACT NO.	85762	
	ILLINOIS	FED. AID PROJECT	5L7(916)	

This document is the copyrighted property of Willett, Hofmann & Associates, Inc., and may not be copied or used by any person without written permission. © Copyright 2024 Willett, Hofmann & Associates, Inc.