

SECTION COUNTY COOK 94 2005-048 L 85 7 STA. ----+--TO STA. ----+--FED. ROAD DIST. NO. ILLINOIS FED. AID PROJECT

60A23

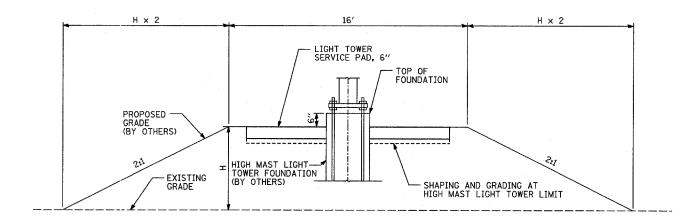


FILL GRADING DETAIL SECTION A-A

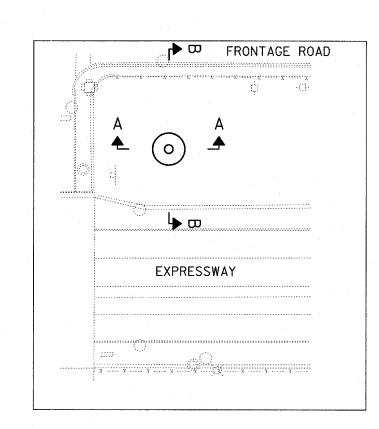

NOTES:

- TOPSOIL PLACEMENT IS NOT SHOWN ON THE PLANS, HOWEVER, A QUANTITY OF 4" TOPSOIL HAS BEEN PROVIDED AT EACH HMLT SERVICE PAD LOCATION TO ALLOW RESTORATION OF THE SITE TO PREVIOUS CONDITIONS AS LEFT BY CONTRACTS 62583, 62593 & 62304. THE QUANTITY IS BASED ON A 15' WIDE BAND MEASURED FROM THE OUTER LIMITS OF THE PAD. TOPSOIL PLACEMENT SHALL ONLY BE COMPLETED WHEN APPROVED BY THE ENGINEER.
- COMPOST PLACEMENT IS NOT SHOWN ON THE PLANS, HOWEVER, A QUANTITY OF 6" COMPOST HAS BEEN PROVIDED AT HMLT 6MMN4, 60IJ4, 60IJ1, 60KL1, 60KL2, 6PAB4, 5PIJ3, 5PIJ2, 60EF2, & 60MN4 TO ALLOW RESTORATION OF SITE TO PREVIOUS CONDITIONS AS LEFT BY CONTRACTS 62583, 62593 & 62304. THE QUANTITY WAS CALCULATED USING THE SAME METHOD AS IN NOTE 1. COMPOST PLACEMENT SHALL ONLY BE COMPLETED WHEN APPROVED BY THE ENGINEER.

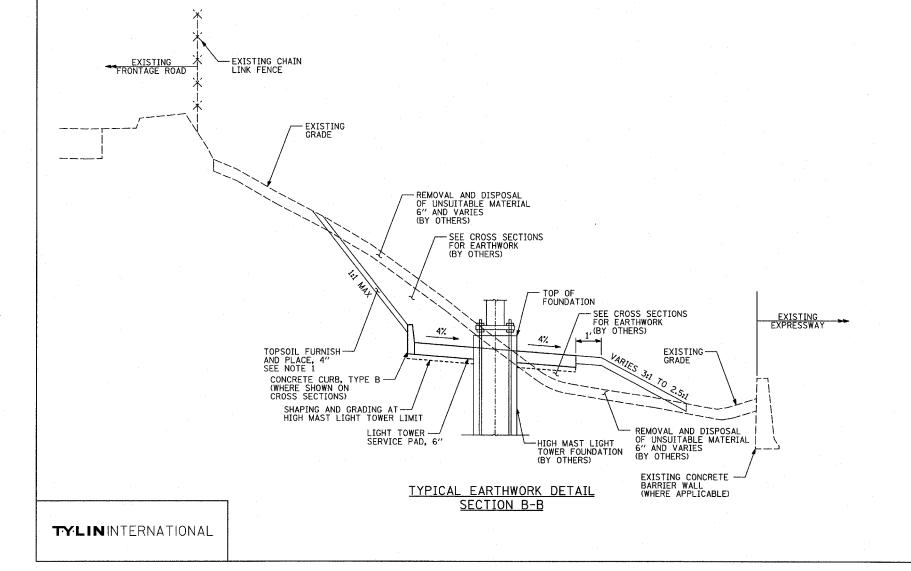

CUT GRADING DETAIL SECTION A-A

TOP OF FOUNDATION

LIGHT TOWER SERVICE PAD, 6"

-SHAPING AND GRADING AT HIGH MAST LIGHT TOWER LIMIT

 $H \times 2$

- EXISTING GRADE

PROPOSED — GRADE (BY OTHERS)

HIGH MAST LIGHT — TOWER FOUNDATION (BY OTHERS)

TYPICAL PLAN

REVISIONS NAME DATE	ILLINOIS DEPARTMENT OF TRANSPORTATION F.A.I. 94 (DAN RYAN EXPRESSWAY I-57 to 71st STREET HIGH MAST LIGHT TOWER SERVICE PAD GRADING DETAIL

SCALE: 1"=20'

DRAWN BY: RTM DATE: JANUARY 9, 2007

CHECKED BY: TGB