



| | | | | |
|---------------------|------------|---------------------------|--------------|-----------|
| CONTRACT NO. 72847 | | | | |
| F.A.P. RTE. | SECTION | COUNTY | TOTAL SHEETS | SHEET NO. |
| 666 | SP-Z, RS-4 | SANGAMON | 80 | 31A |
| STA. | | TO STA. | | |
| FED. ROAD DIST. NO. | | ILLINOIS FED. AID PROJECT | | |

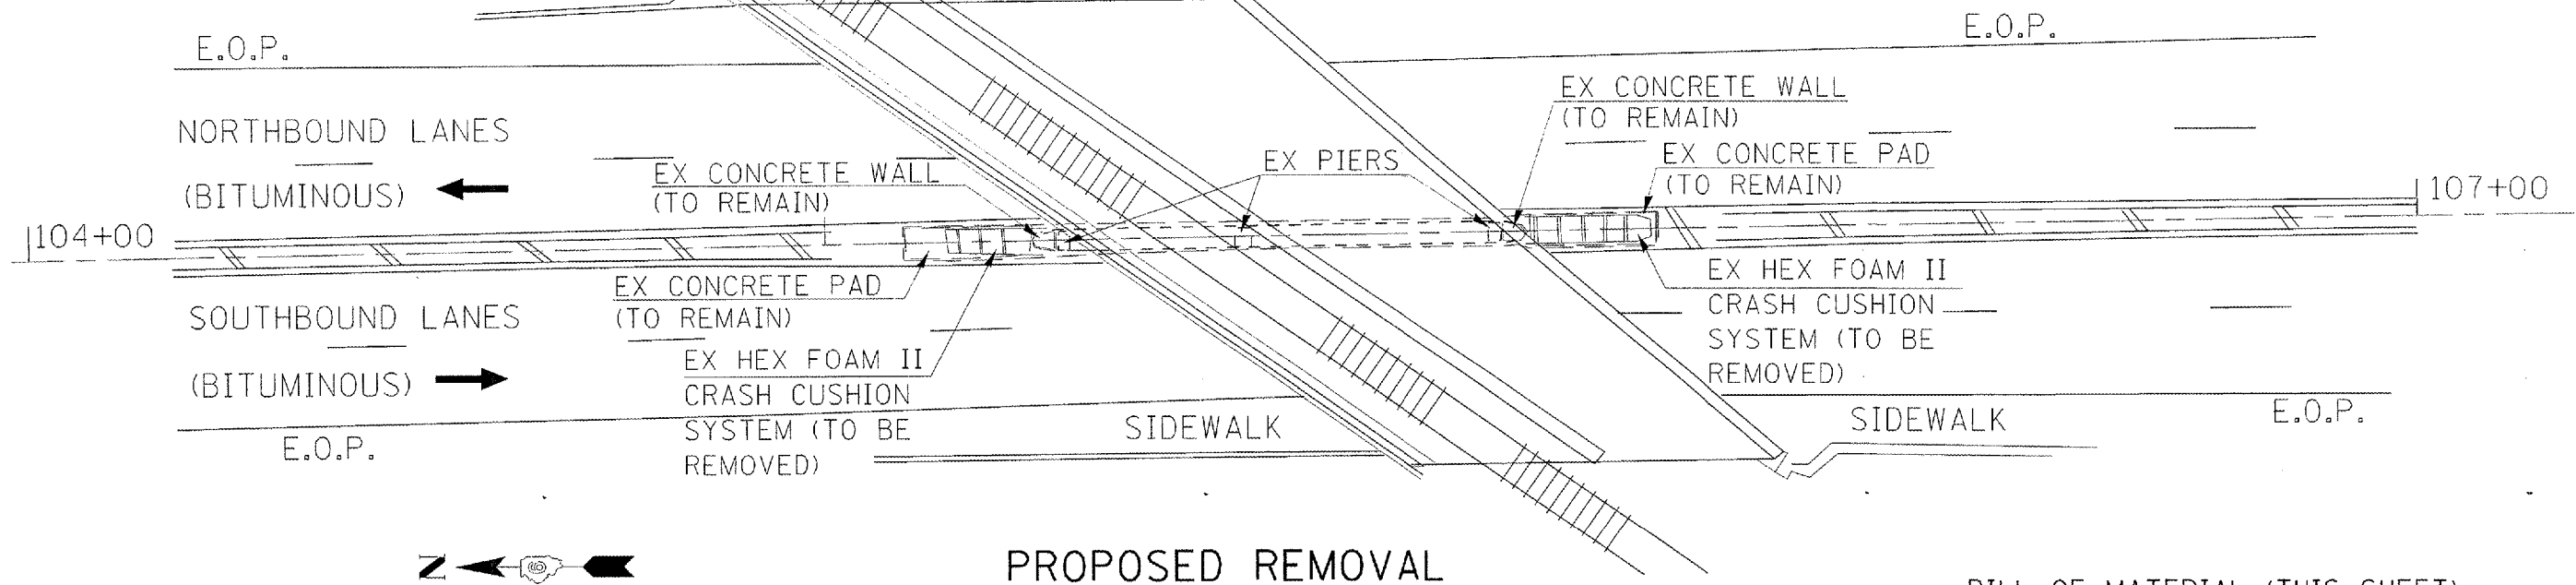

PROPOSED REMOVAL

BILL OF MATERIAL (THIS SHEET)

| | | | |
|----------------|---|------|---|
| CODE# Z0030060 | IMPACT ATTENUATORS (SEVERE USE, NARROW), TEST LEVEL 2 | EACH | 2 |
| CODE# X6333500 | TRAFFIC BARRIER TERMINAL REMOVAL | EACH | 2 |

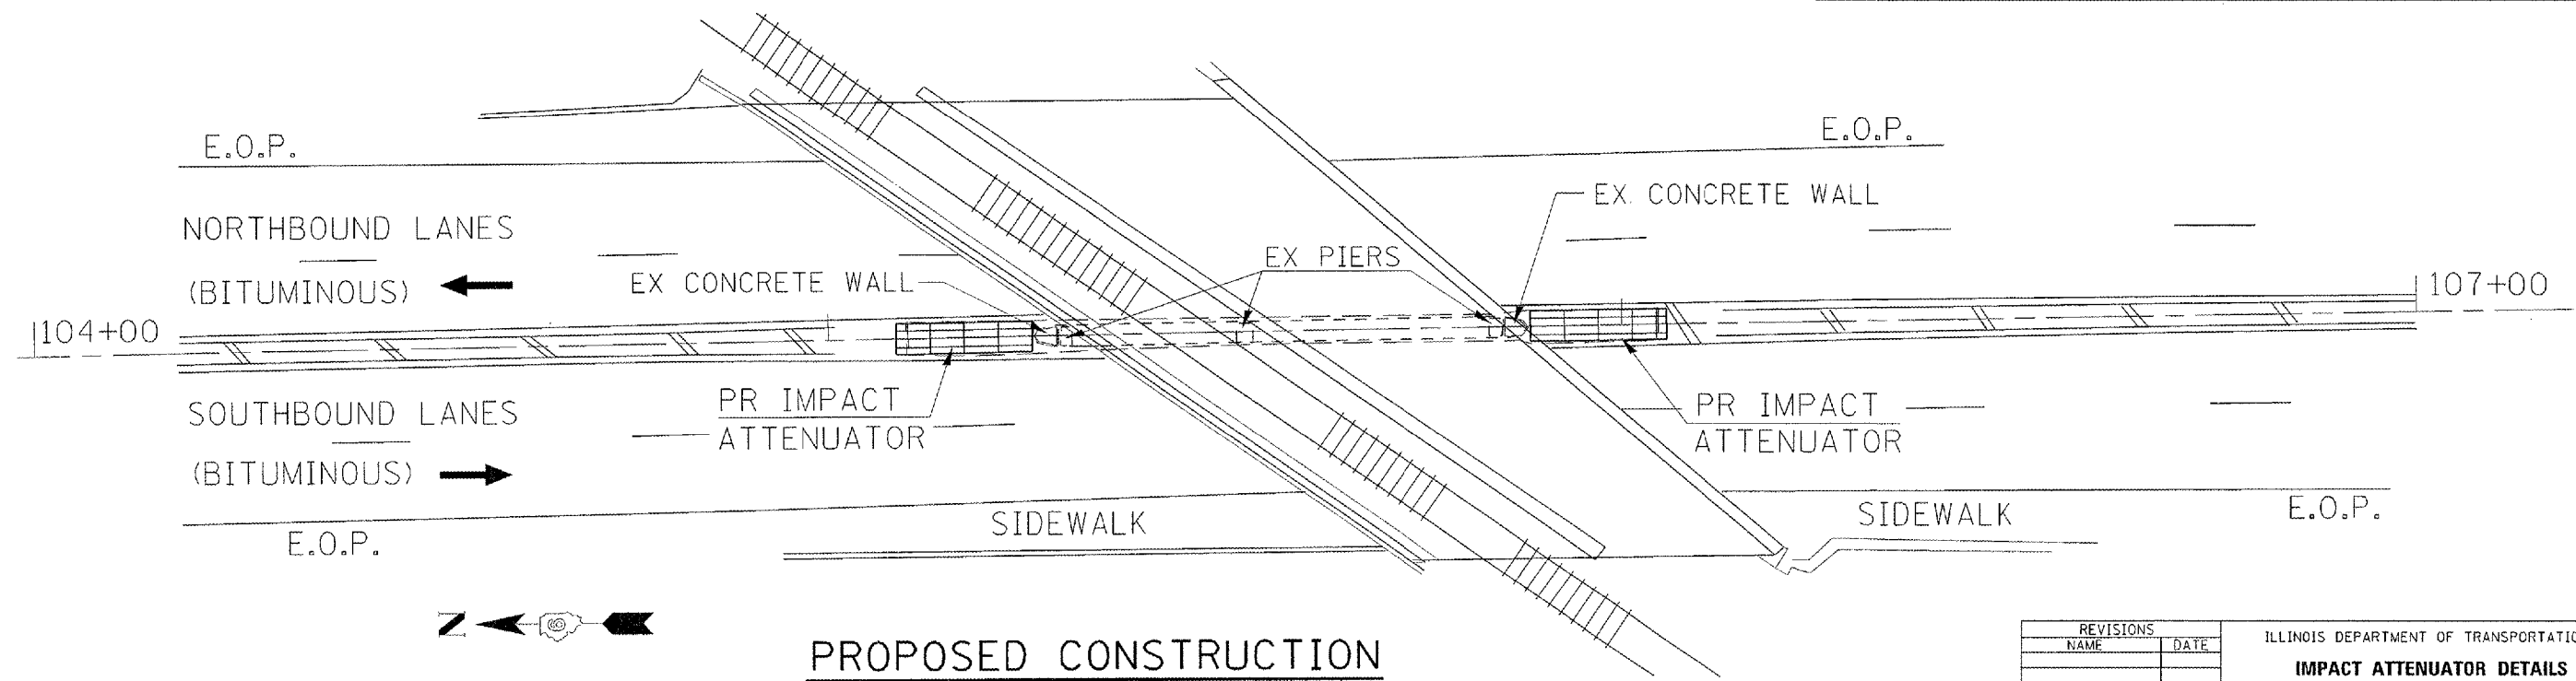

PROPOSED CONSTRUCTION

| REVISIONS | |
|-----------|------|
| NAME | DATE |
| | |
| | |
| | |
| | |
| | |
| | |
| | |
| | |
| | |
| | |

ILLINOIS DEPARTMENT OF TRANSPORTATION
IMPACT ATTENUATOR DETAILS
FAP ROUTE 666 (I-55 BUS/9TH STREET)
SECTION SP-Z, RS-4
SANGAMON COUNTY

SCALE: VERT. _____
 HORIZ. _____
 DATE _____ DRAWN BY _____
 CHECKED BY _____

PLOT DATE = 5/9/2007
 PLOT SCALE = 1/8" = 1'-0"
 USER NAME = jbaughlin