
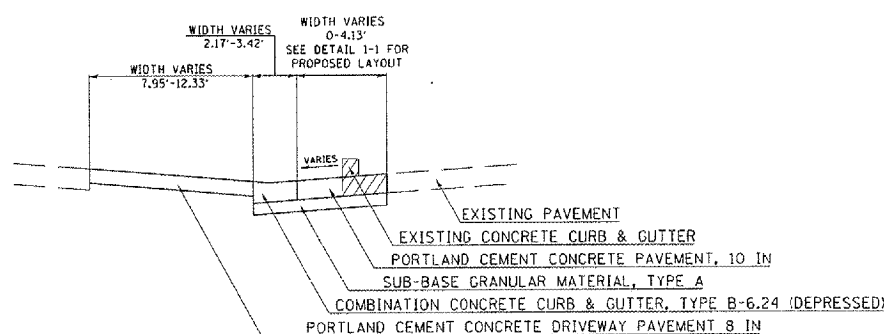
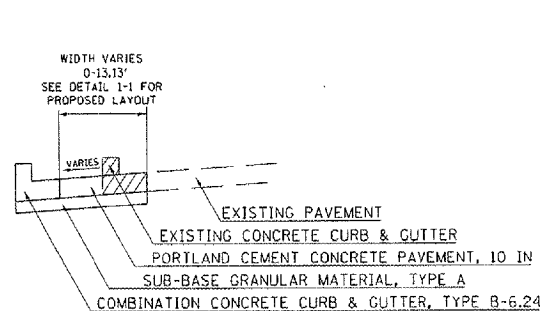
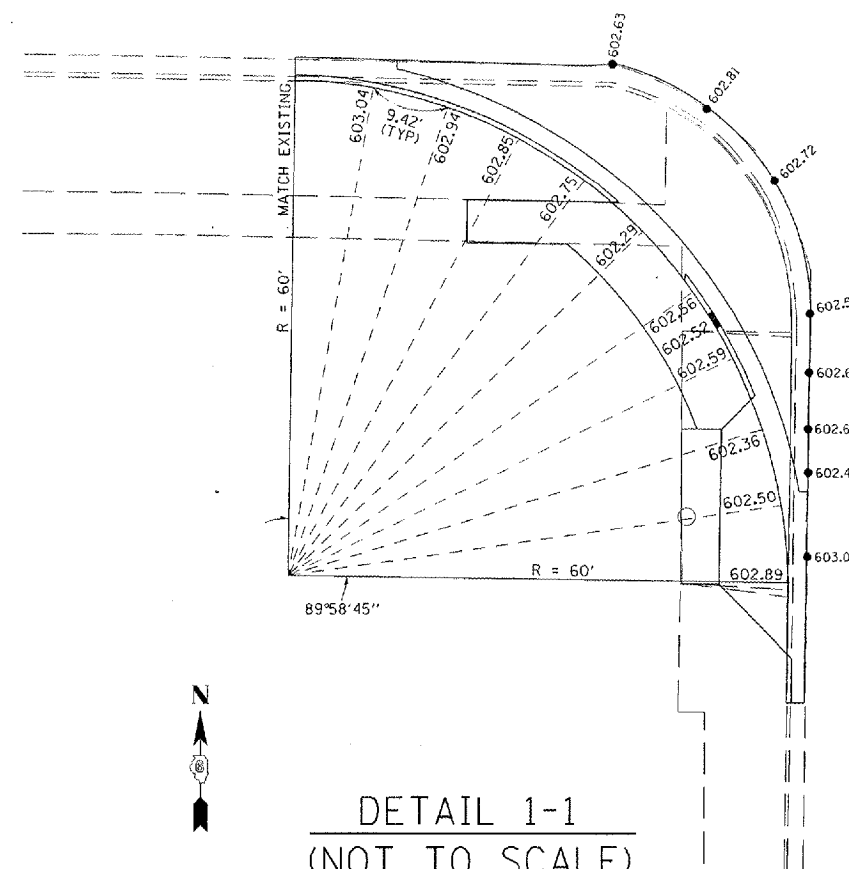


F.A.P. RTE.	SECTION	COUNTY	TOTAL SHEETS	SHEET NO.
666	ISP-2/RS-4	SANGAMON	80	40
STA.		TO STA.		
FED. ROAD DIST. NO.		ILLINOIS FED. AID PROJECT		

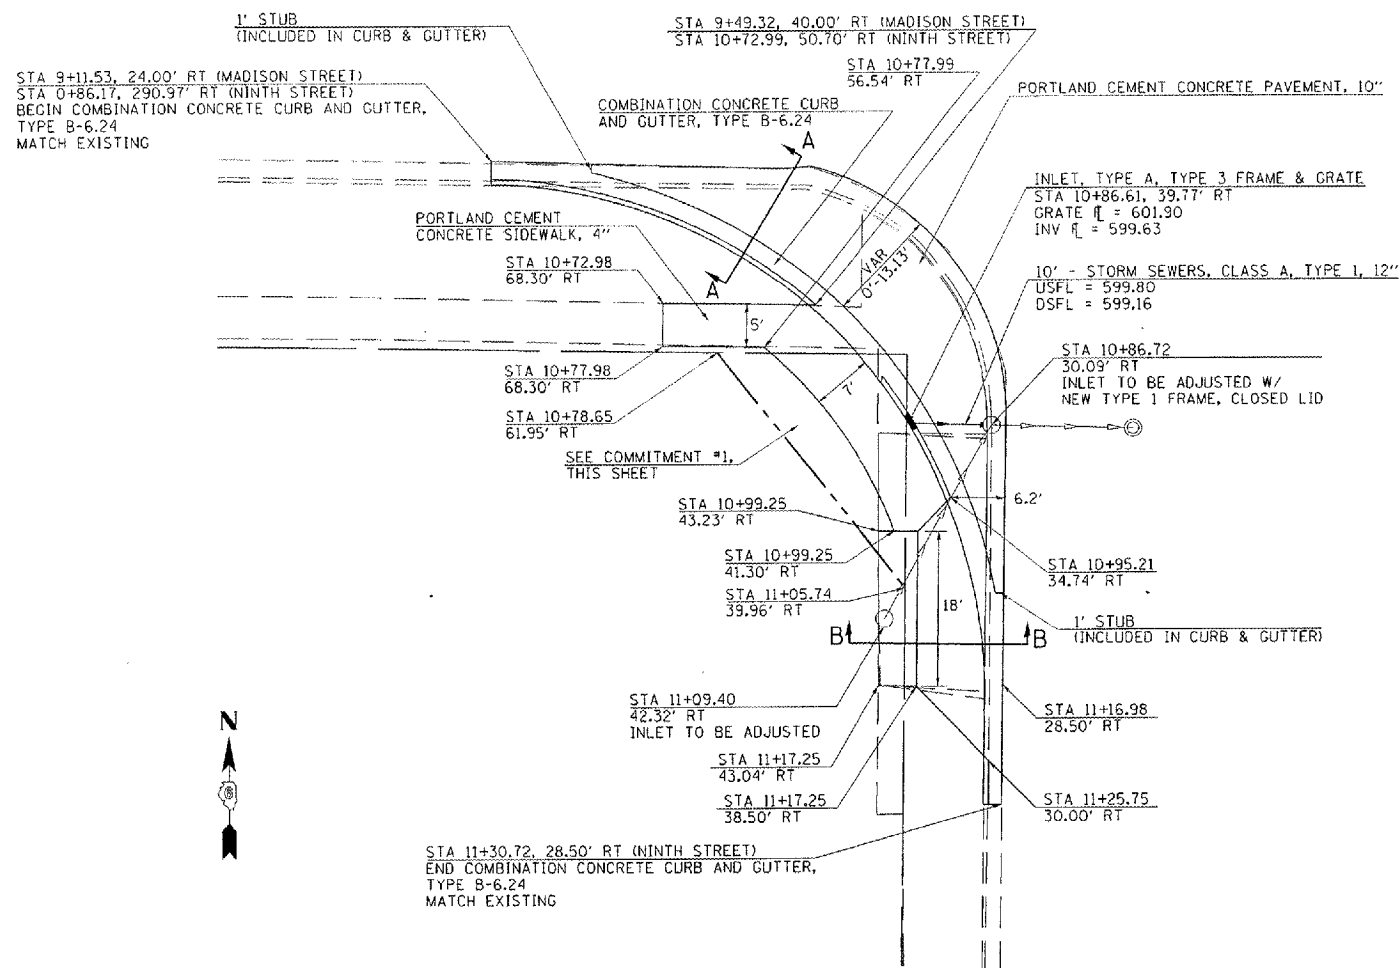

**COMMITMENT #1**

AS PART OF A COMMITMENT, THE CONTRACTOR WILL BE RESPONSIBLE TO REMOVE THE EXISTING PAVEMENT AREA BETWEEN THE PROPOSED SIDEWALK AND PROPOSED RIGHT OF WAY WITH INCIDENTAL HOT-MIX AGGREGATE BASE COURSE AND HOT-MIX ASPHALT.

**ESTIMATED QUANTITIES:**

35100700	AGGREGATE BASE COURSE, TYPE A, 8"	15 SQ YD
40800050	INCIDENTAL HOT-MIX ASPHALT SURFACING (3")	3 TONS
44000100	PAVEMENT REMOVAL	15 SQ YD
44213200	SAW CUTS	50 LIN FT

NOTE: ELEVATIONS LISTED ARE TO THE TOP BACK OF CURB UNLESS OTHERWISE SPECIFIED.

**BENCHMARK:**

TJM#107 - CHISELED "X" IN TOP WEST BOLT OF FIRE HYDRANT IN NORTHEAST QUADRANT OF THE NINTH ST / JEFFERSON ST INTERSECTION

ELEV. = 603.05'

REVISIONS	
NAME	DATE

ILLINOIS DEPARTMENT OF TRANSPORTATION

**DETAILS**  
FAP 666 (I-55 BUSINESS LOOP-NINTH STREET)

SCALE: VERT. DATE  
HORIZ. DRAWN BY  
CHECKED BY

PLOT DATE: 15/09/2007  
 FILE NAME: c:\prowork\145856303\145856303.dwg  
 PLOT SCALE: 1/8" = 1'-0"  
 USER NAME: boughntr

\$\$\$SUBS