
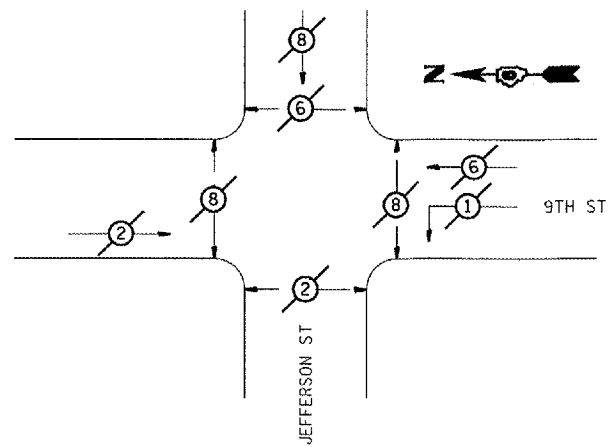
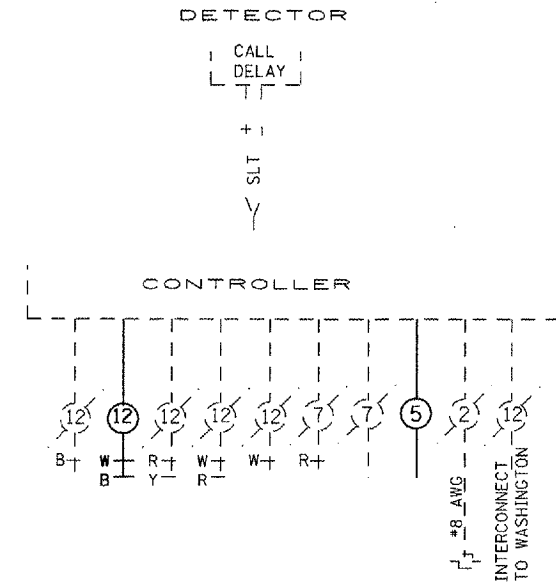


F.A.P. RTE.	SECTION	COUNTY	TOTAL SHEETS	SHEET NO.
666	SP-Z, RS-4	SANGAMON	80	69
STA.		TO STA.		
FED. ROAD DIST. NO.	ILLINOIS	FED. AID PROJECT		

REMOVE EXISTING TRAFFIC SIGNAL EQUIPMENT SHALL CONSIST OF:

SIGNAL HEAD ASSEMBLY	EACH	14
MAST ARM ASSEMBLY	EACH	2

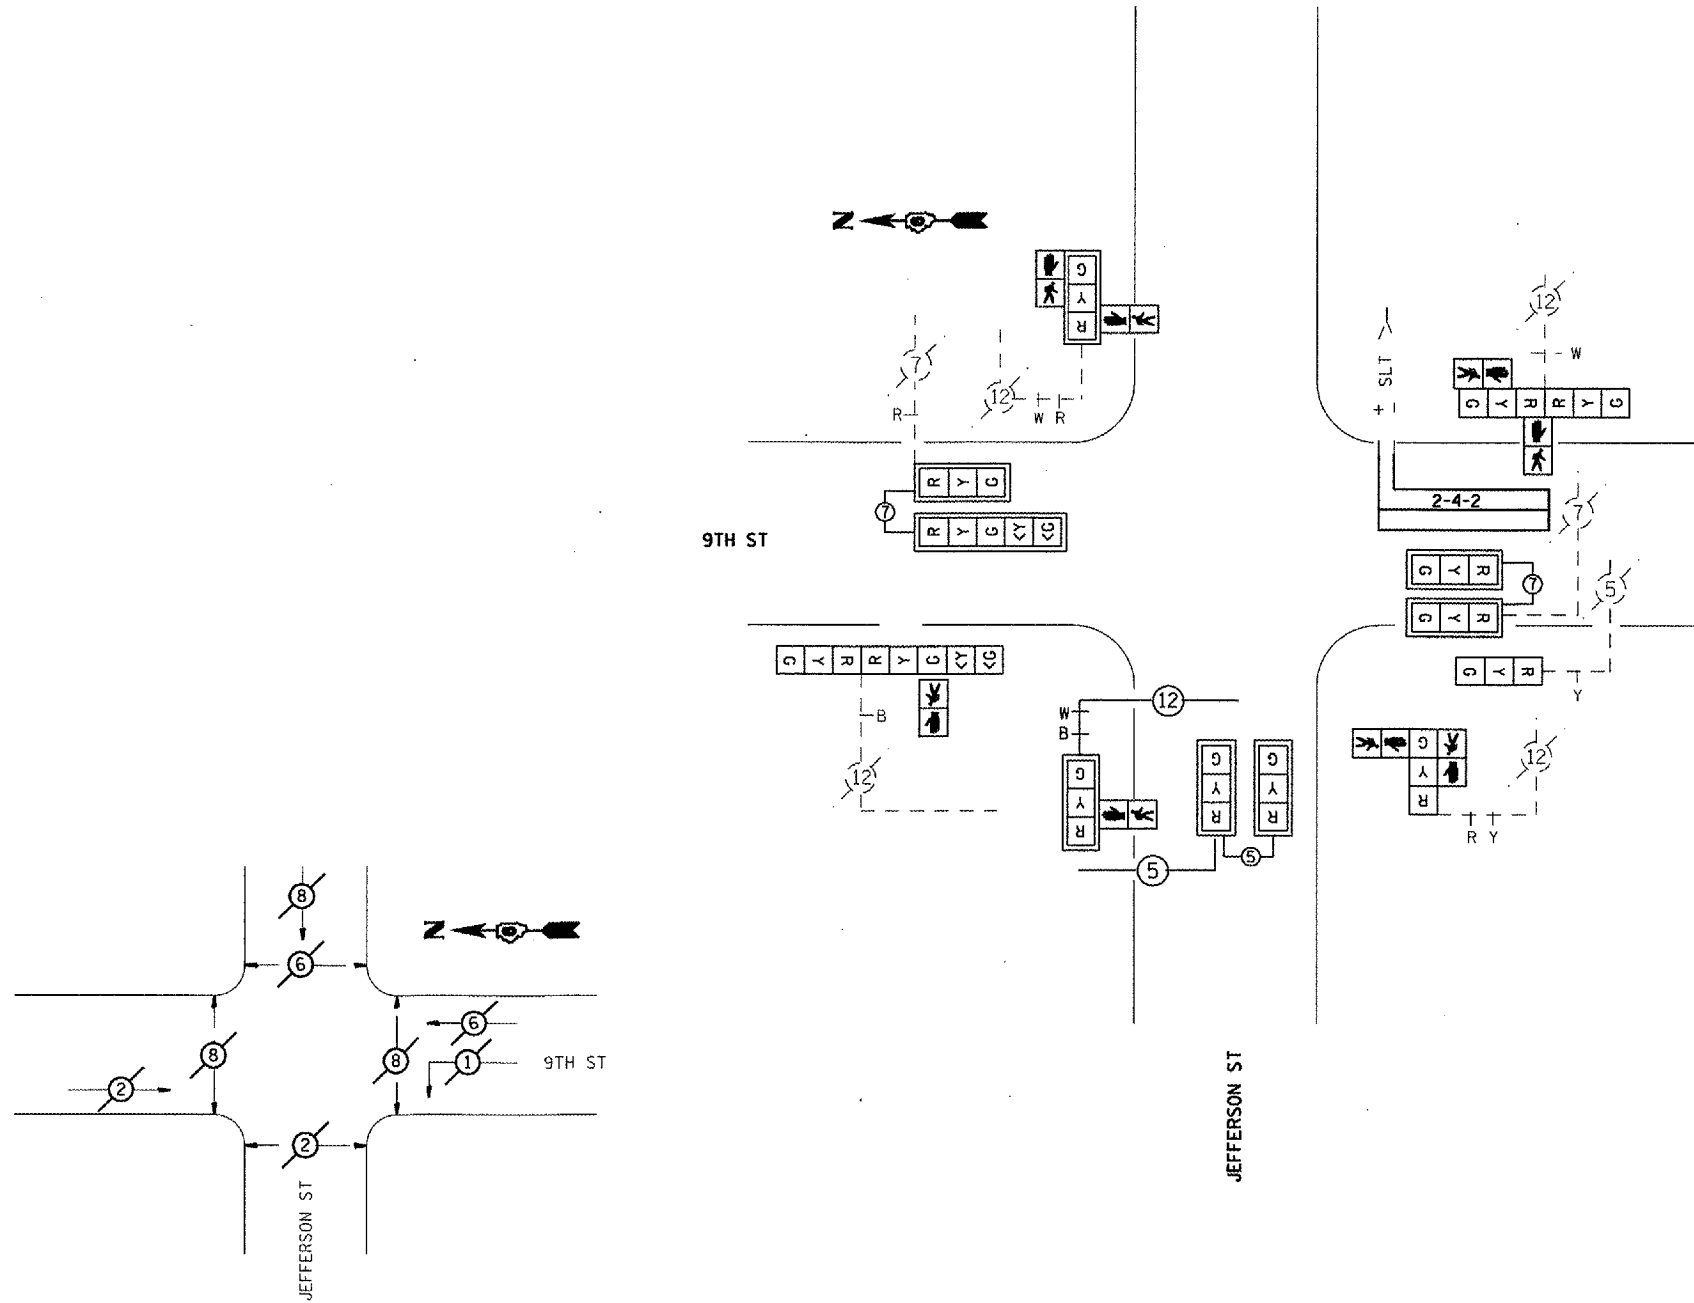

PHASE DESIGNATION DIAGRAM

REVISIONS	
NAME	DATE

ILLINOIS DEPARTMENT OF TRANSPORTATION  
**TRAFFIC SIGNAL PLAN**  
 FAP ROUTE 666 (I-55 BUS/9TH STREET)  
 NINTH STREET AT JEFFERSON STREET

SCALE: VERT.      DRAWN BY  
 DATE      HORIZ.      CHECKED BY

PLOT DATE = 04/17/78  
 FILE NAME = 041778  
 PLOT SCALE = 1/8"=1'-0"  
 LIBR NAME = 041778