
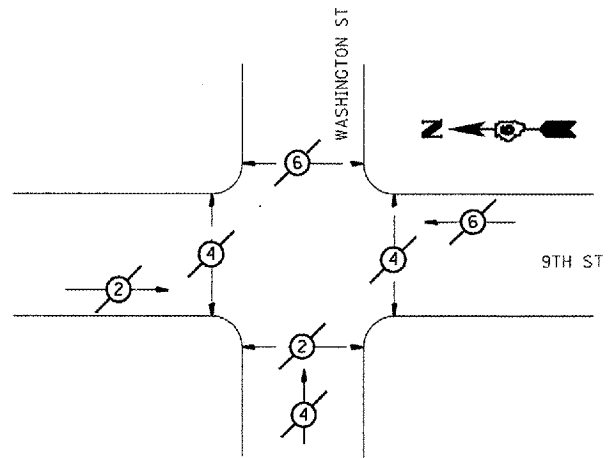
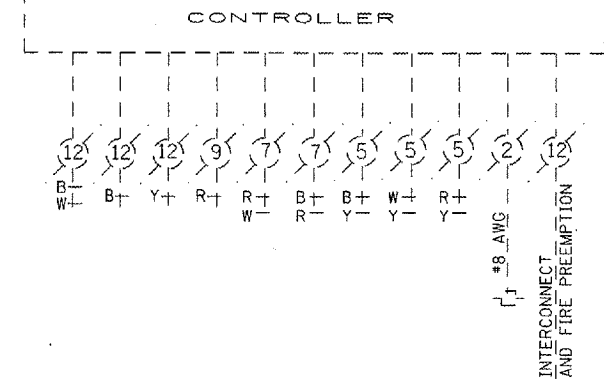


| | | | | |
|---------------------|------------|------------------|--------------|-----------|
| F.A.P. RTE. | SECTION | COUNTY | TOTAL SHEETS | SHEET NO. |
| 666 | SP-Z, RS-4 | SANGAMON | 80 | 71 |
| STA. | | TO STA. | | |
| FED. ROAD DIST. NO. | ILLINOIS | FED. AID PROJECT | | |

REMOVE EXISTING TRAFFIC SIGNAL EQUIPMENT SHALL CONSIST OF:

SIGNAL HEAD ASSEMBLY EACH 14

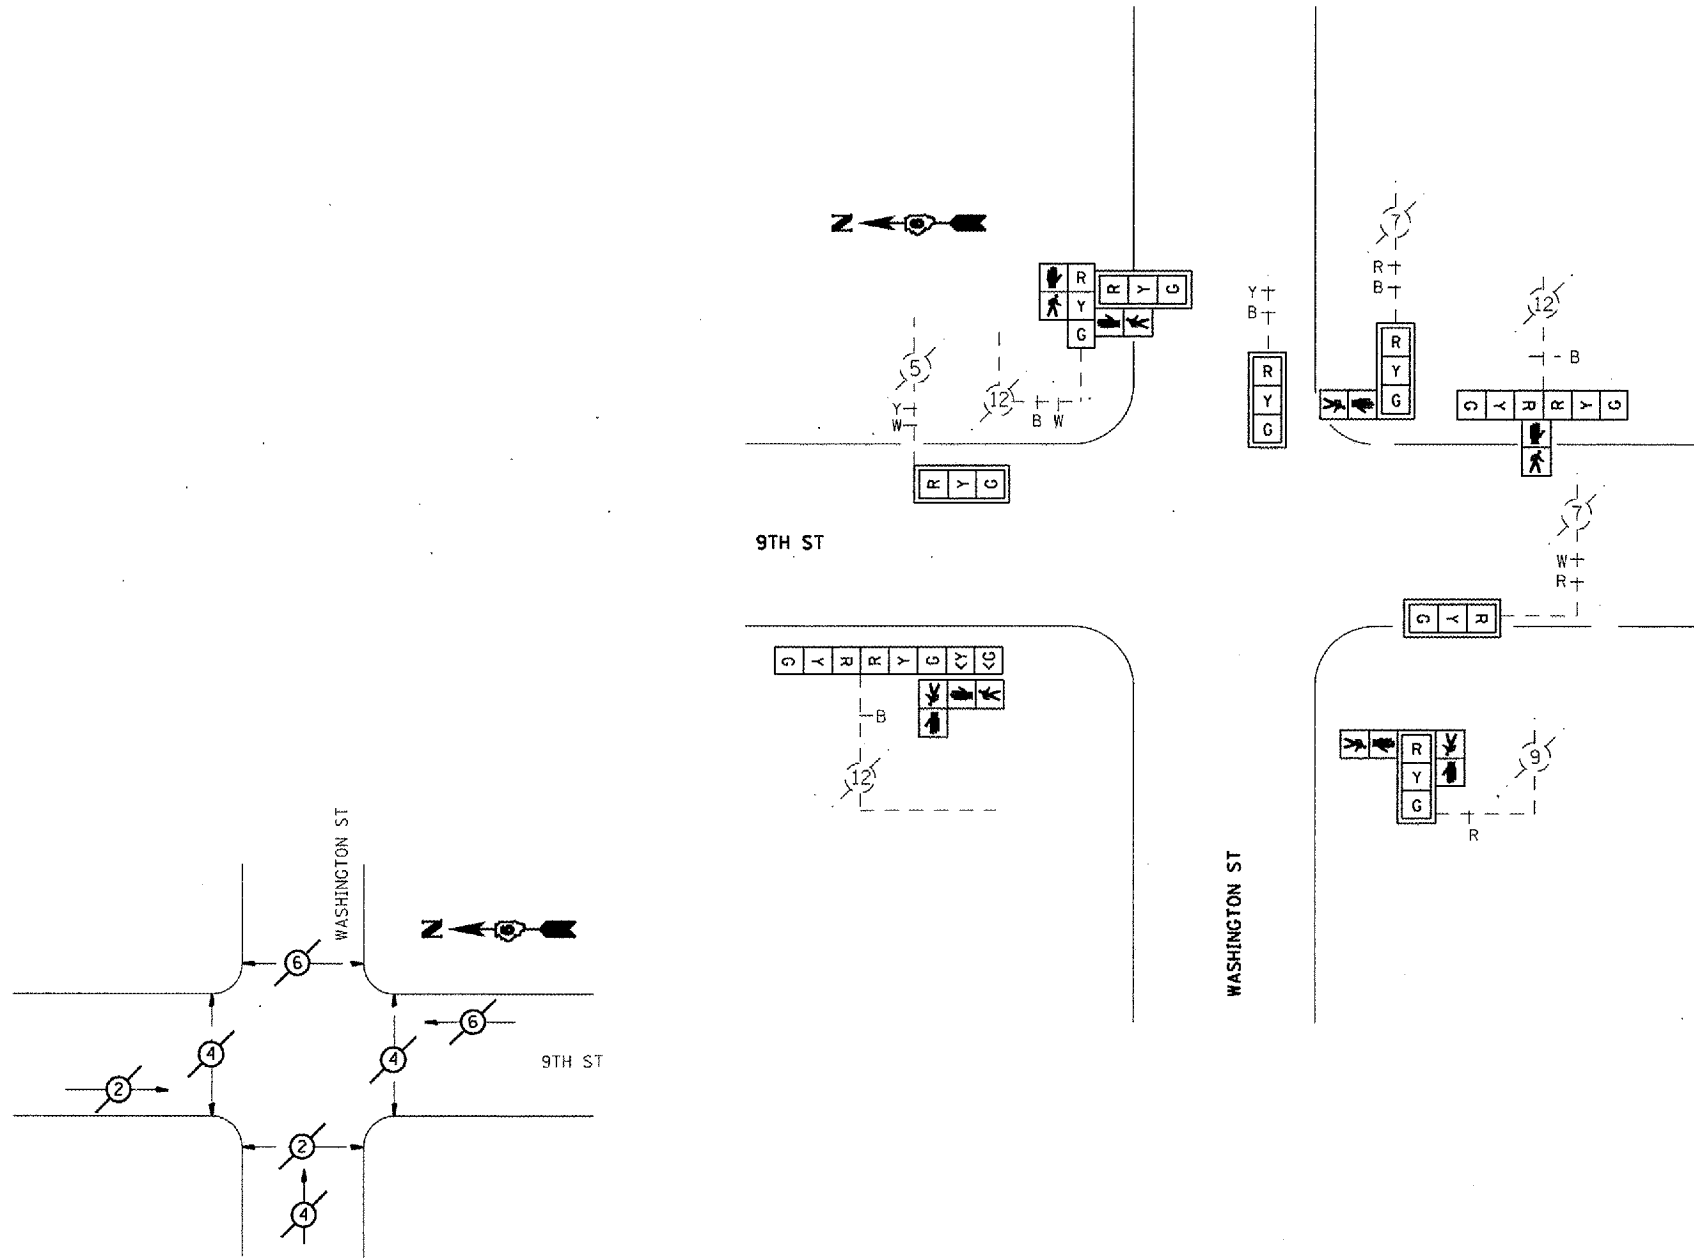

PHASE DESIGNATION DIAGRAM

| REVISIONS | |
|-----------|------|
| NAME | DATE |
| | |
| | |
| | |
| | |
| | |
| | |
| | |
| | |
| | |
| | |

ILLINOIS DEPARTMENT OF TRANSPORTATION
TRAFFIC SIGNAL PLAN
 FAP ROUTE 666 (I-55 BUS/9TH STREET)
 NINTH STREET AT WASHINGTON STREET

SCALE: VERT.
 DATE: HORIZ.

DRAWN BY
 CHECKED BY

PLOT DATE * \$DATE\$
 FILE NAME * \$FILE\$
 PLOT SCALE * \$SCALE\$
 USER NAME * \$USER\$