



F.A.P. RTE.	SECTION	COUNTY	TOTAL SHEETS	SHEET NO.
502	54BR-1	ADAMS	28	25
STA.		TO STA.		
FED. ROAD DIST. NO.	ILLINOIS	FED. AID PROJECT		

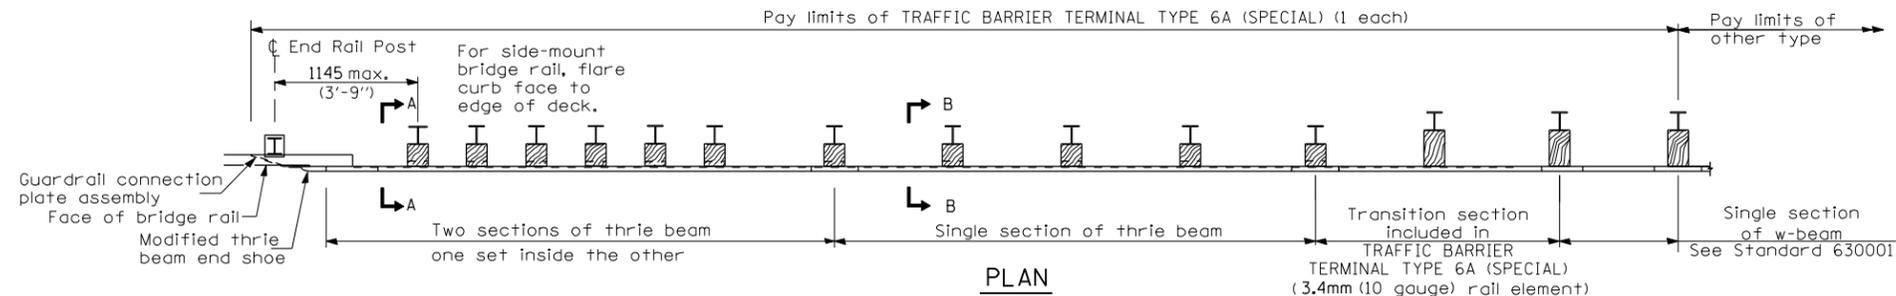

PLAN

SEE STANDARD 631032 FOR DETAILS NOT SHOWN.

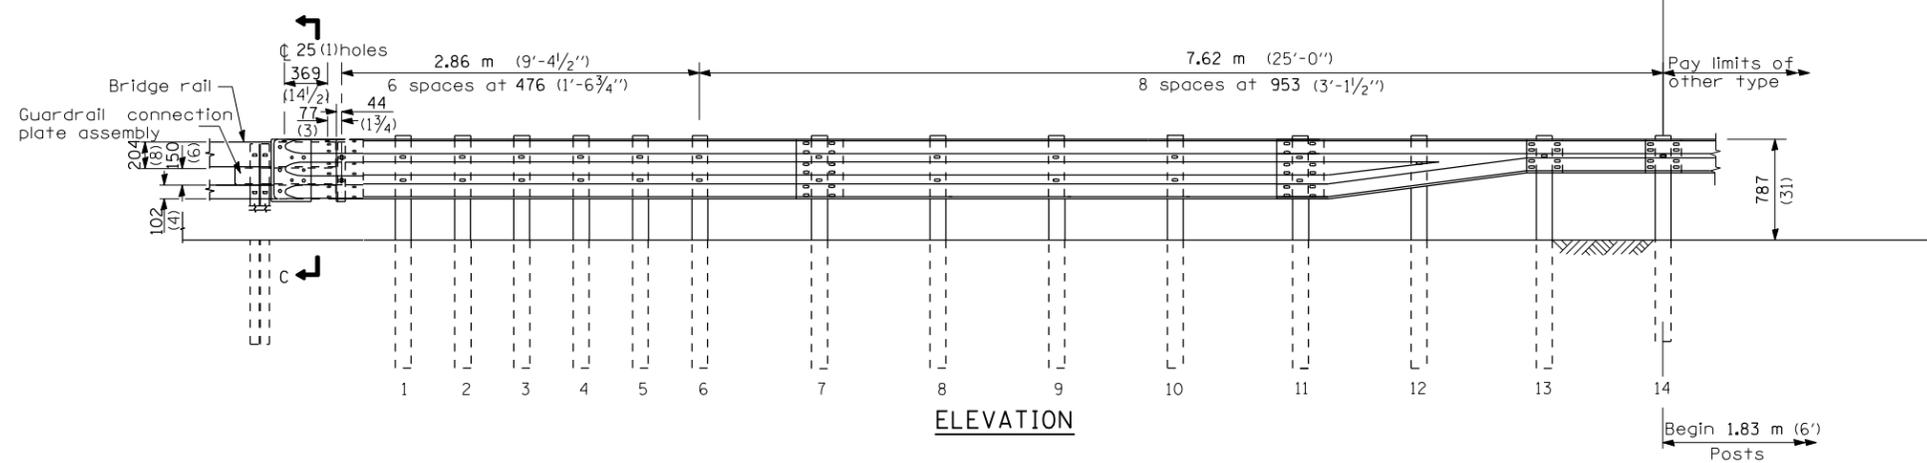

ELEVATION

DETAIL OF TRAFFIC BARRIER TERMINAL, TYPE 6A (SPECIAL)

REVISIONS	
NAME	DATE

ILLINOIS DEPARTMENT OF TRANSPORTATION  
 MISCELLANEOUS DETAILS  
 FAP 502 (IL 57)  
 SECTION 54BR-1  
 ADAMS COUNTY

SCALE: VERT. NONE  
 HORIZ. NONE  
 DATE: 6/28/2007

DRAWN BY: SEB  
 CHECKED BY: EBB

PLOT DATE = 7/2/2007  
 PLOT SCALE = 1/8" = 1'-0"  
 PLOT SCALE = 1/8" = 1'-0"