



F.A.P. RTE.	SECTION	COUNTY	TOTAL SHEETS	SHEET NO.
685	115(BR-1)	HANCOCK	40	33
STA.		TO STA.		
FED. ROAD DIST. NO.	ILLINOIS	FED. AID PROJECT		

**DETAILS OF MAILBOX TURNOUTS**

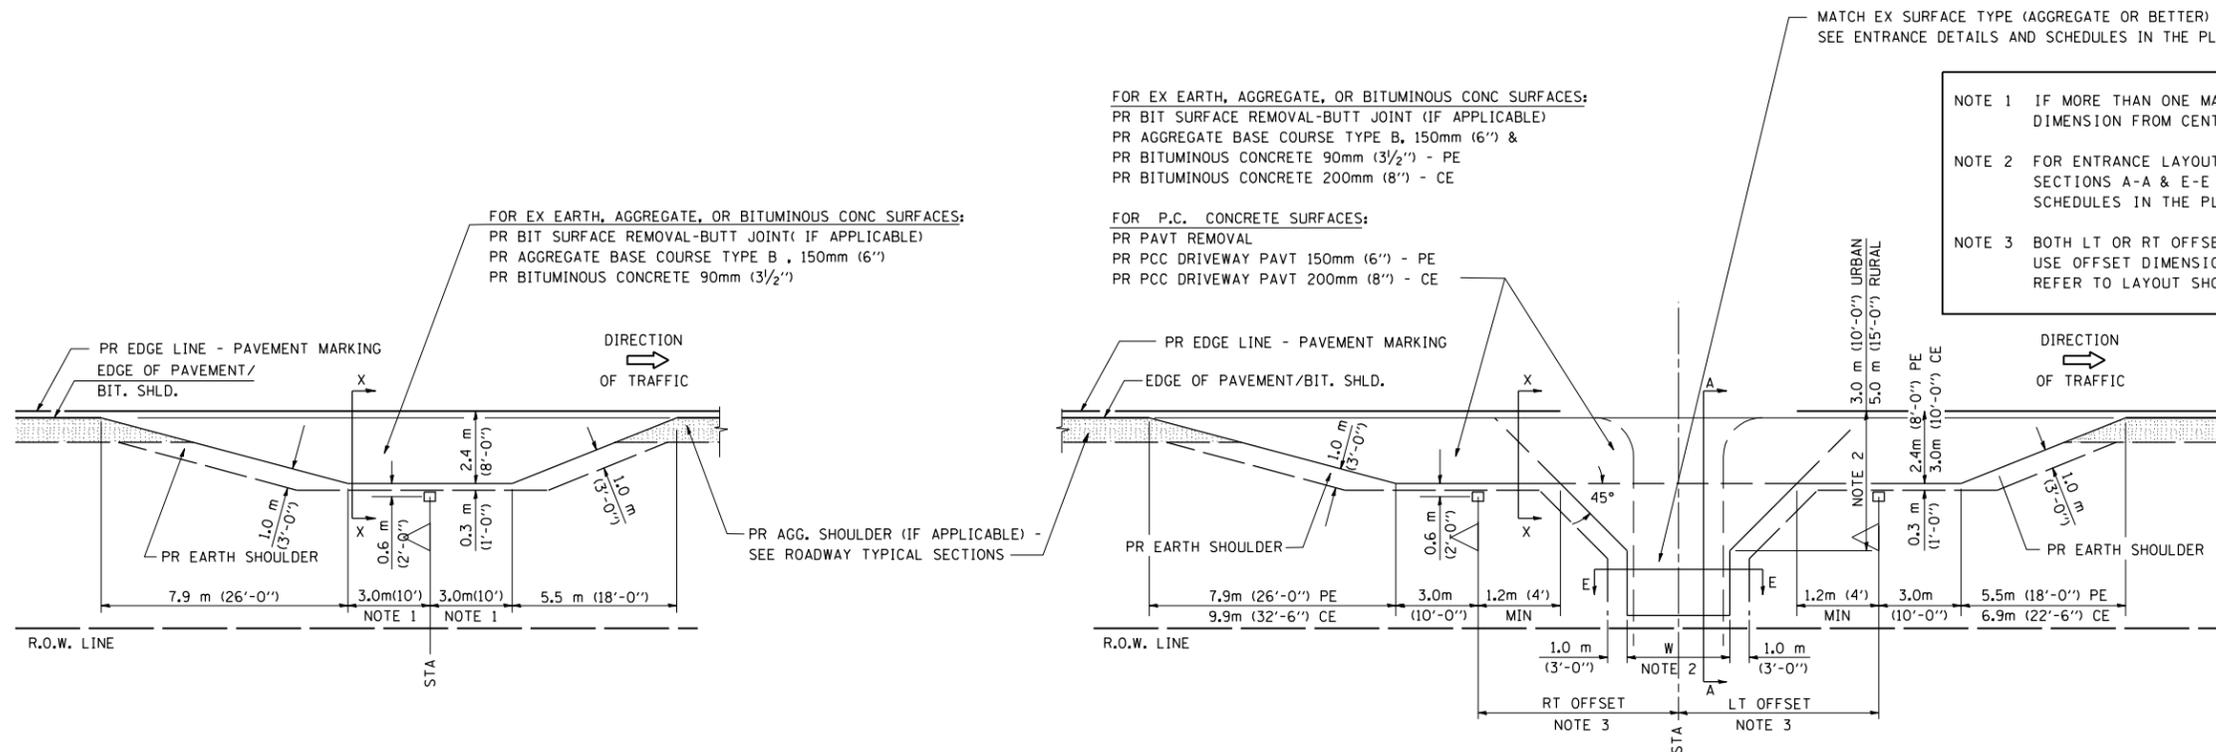


**PLAN - MAILBOX TURNOUTS**


**PLAN - COMBINED MAILBOX TURNOUT WITH TRAILING OR LEADING ENTRANCE**

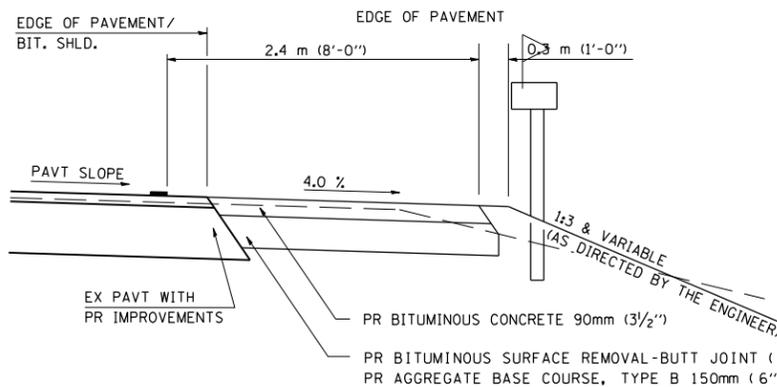

**SECTION X-X THRU MAILBOX TURNOUT ALSO APPLIES TO MAILBOX TURNOUTS COMBINED WITH EX EARTH, AGGREGATE, OR BITUMINOUS PE & FE**

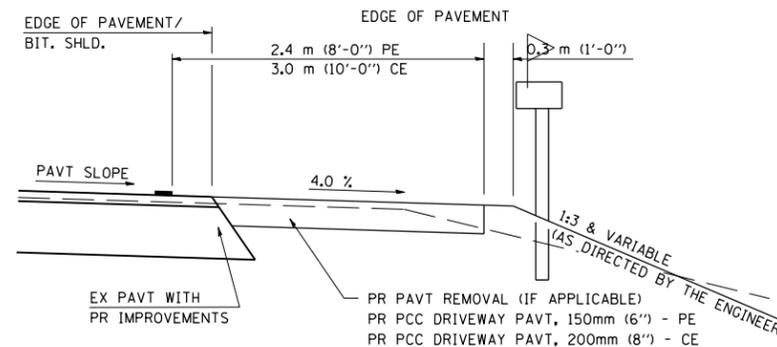

**SECTION X-X THRU MAILBOX TURNOUT COMBINED WITH EX CONC PE OR CE**

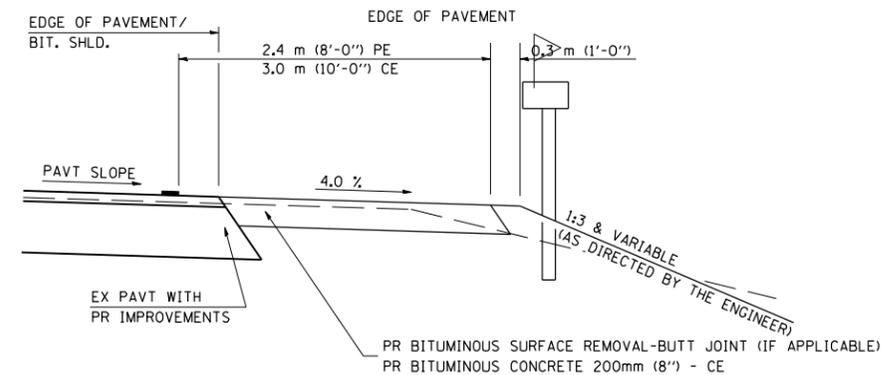

**SECTION X-X THRU MAILBOX TURNOUT COMBINED WITH EX EARTH, AGGREGATE, OR BITUMINOUS CE**

SHEET 2 OF 3

REVISIONS	
NAME	DATE
JCN	2/19/03
JCN	4/01/04

ILLINOIS DEPARTMENT OF TRANSPORTATION  
**DISTRICT SIX**  
**DETAILS FOR RURAL / URBAN**  
**ENTRANCE & MAILBOX TURNOUT**  
**W / O CONCRETE GUTTER**  
**(3R - PROJECTS)**

SCALE: VERT. HORIZ.  
 DATE: FEBRUARY 23, 1999

DRAWN BY: CADD  
 CHECKED BY: JCN

PLOT DATE: 7/2/2007  
 FILE NAME: c:\p\projects\6851787\hutchison\_r\m\2447-8d801.dgn  
 PLOT SCALE: 4.23528 / IN.  
 USER NAME: laughlin-1