

FAP RTE	SECTION	COUNTY	TOTAL SHEETS	SHEET NO.
685	115(BR-1)	HANCOCK	44	14
STA. 604+00.00		TO STA. 610+00.00		
FED. ROAD DIST. NO.		ILLINOIS	FED. AID PROJECT	

LEGEND






- WORK AREA
- SIGN
- TYPE III BARRICADE
- DRUM WITH STEADY BURNING LIGHT
- TRAFFIC SIGNAL
- TYPE C BIDIRECTIONAL REFLECTOR
- TEMPORARY CONCRETE BARRIER (STD 704001)
- IMPACT ATTENUATOR
- STEADY BURNING LIGHTS AND DOUBLE VERTICAL PANELS
- DOUBLE VERTICAL PANEL

PRE-STAGE 1 CONSTRUCTION:

1. INSTALL ALL NECESSARY ITEMS IN ACCORDANCE WITH TRAFFIC CONTROL AND PROTECTION STANDARD 701326 TO CONSTRUCT WIDENING.
2. CONSTRUCT HOT-MIX ASPHALT BASE COURSE WIDENING BOTH LEFT & RIGHT OF CENTERLINE IL RTE 9.
3. CONSTRUCT HOT-MIX ASPHALT SHOULDERS, 8" BOTH LEFT & RIGHT OF CENTERLINE IL RTE 94.
4. INSTALL TEMPORARY TRAFFIC SIGNALS, TEMPORARY CONCRETE BARRIER, AND OTHER TRAFFIC CONTROL IN ACCORDANCE WITH STANDARD 701321 AND STAGE 1 TRAFFIC DETAILS.

STAGE 1 CONSTRUCTION:

1. SHIFT TRAFFIC TO LEFT (WESTBOUND) LANE.
2. REMOVE EXISTING DECK BEAMS, AND GUARDRAIL RIGHT OF CENTERLINE.
3. CONSTRUCT NEW DECK BEAMS RIGHT OF CENTERLINE.
4. CONSTRUCT APPROACH PAVEMENT & FLEXIBLE CONNECTOR RIGHT OF CENTERLINE.
5. INSTALL PROPOSED GUARDRAIL RIGHT OF CENTERLINE IL RTE 9 & IL RTE 94.
6. CONSTRUCT PROPOSED CORNER ISLAND

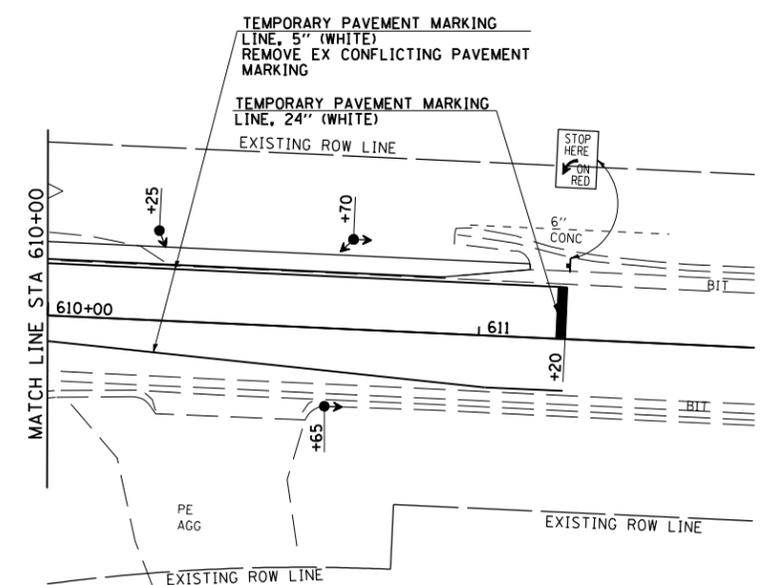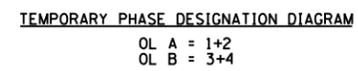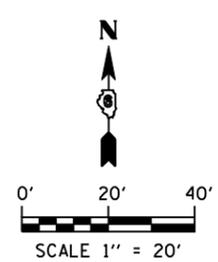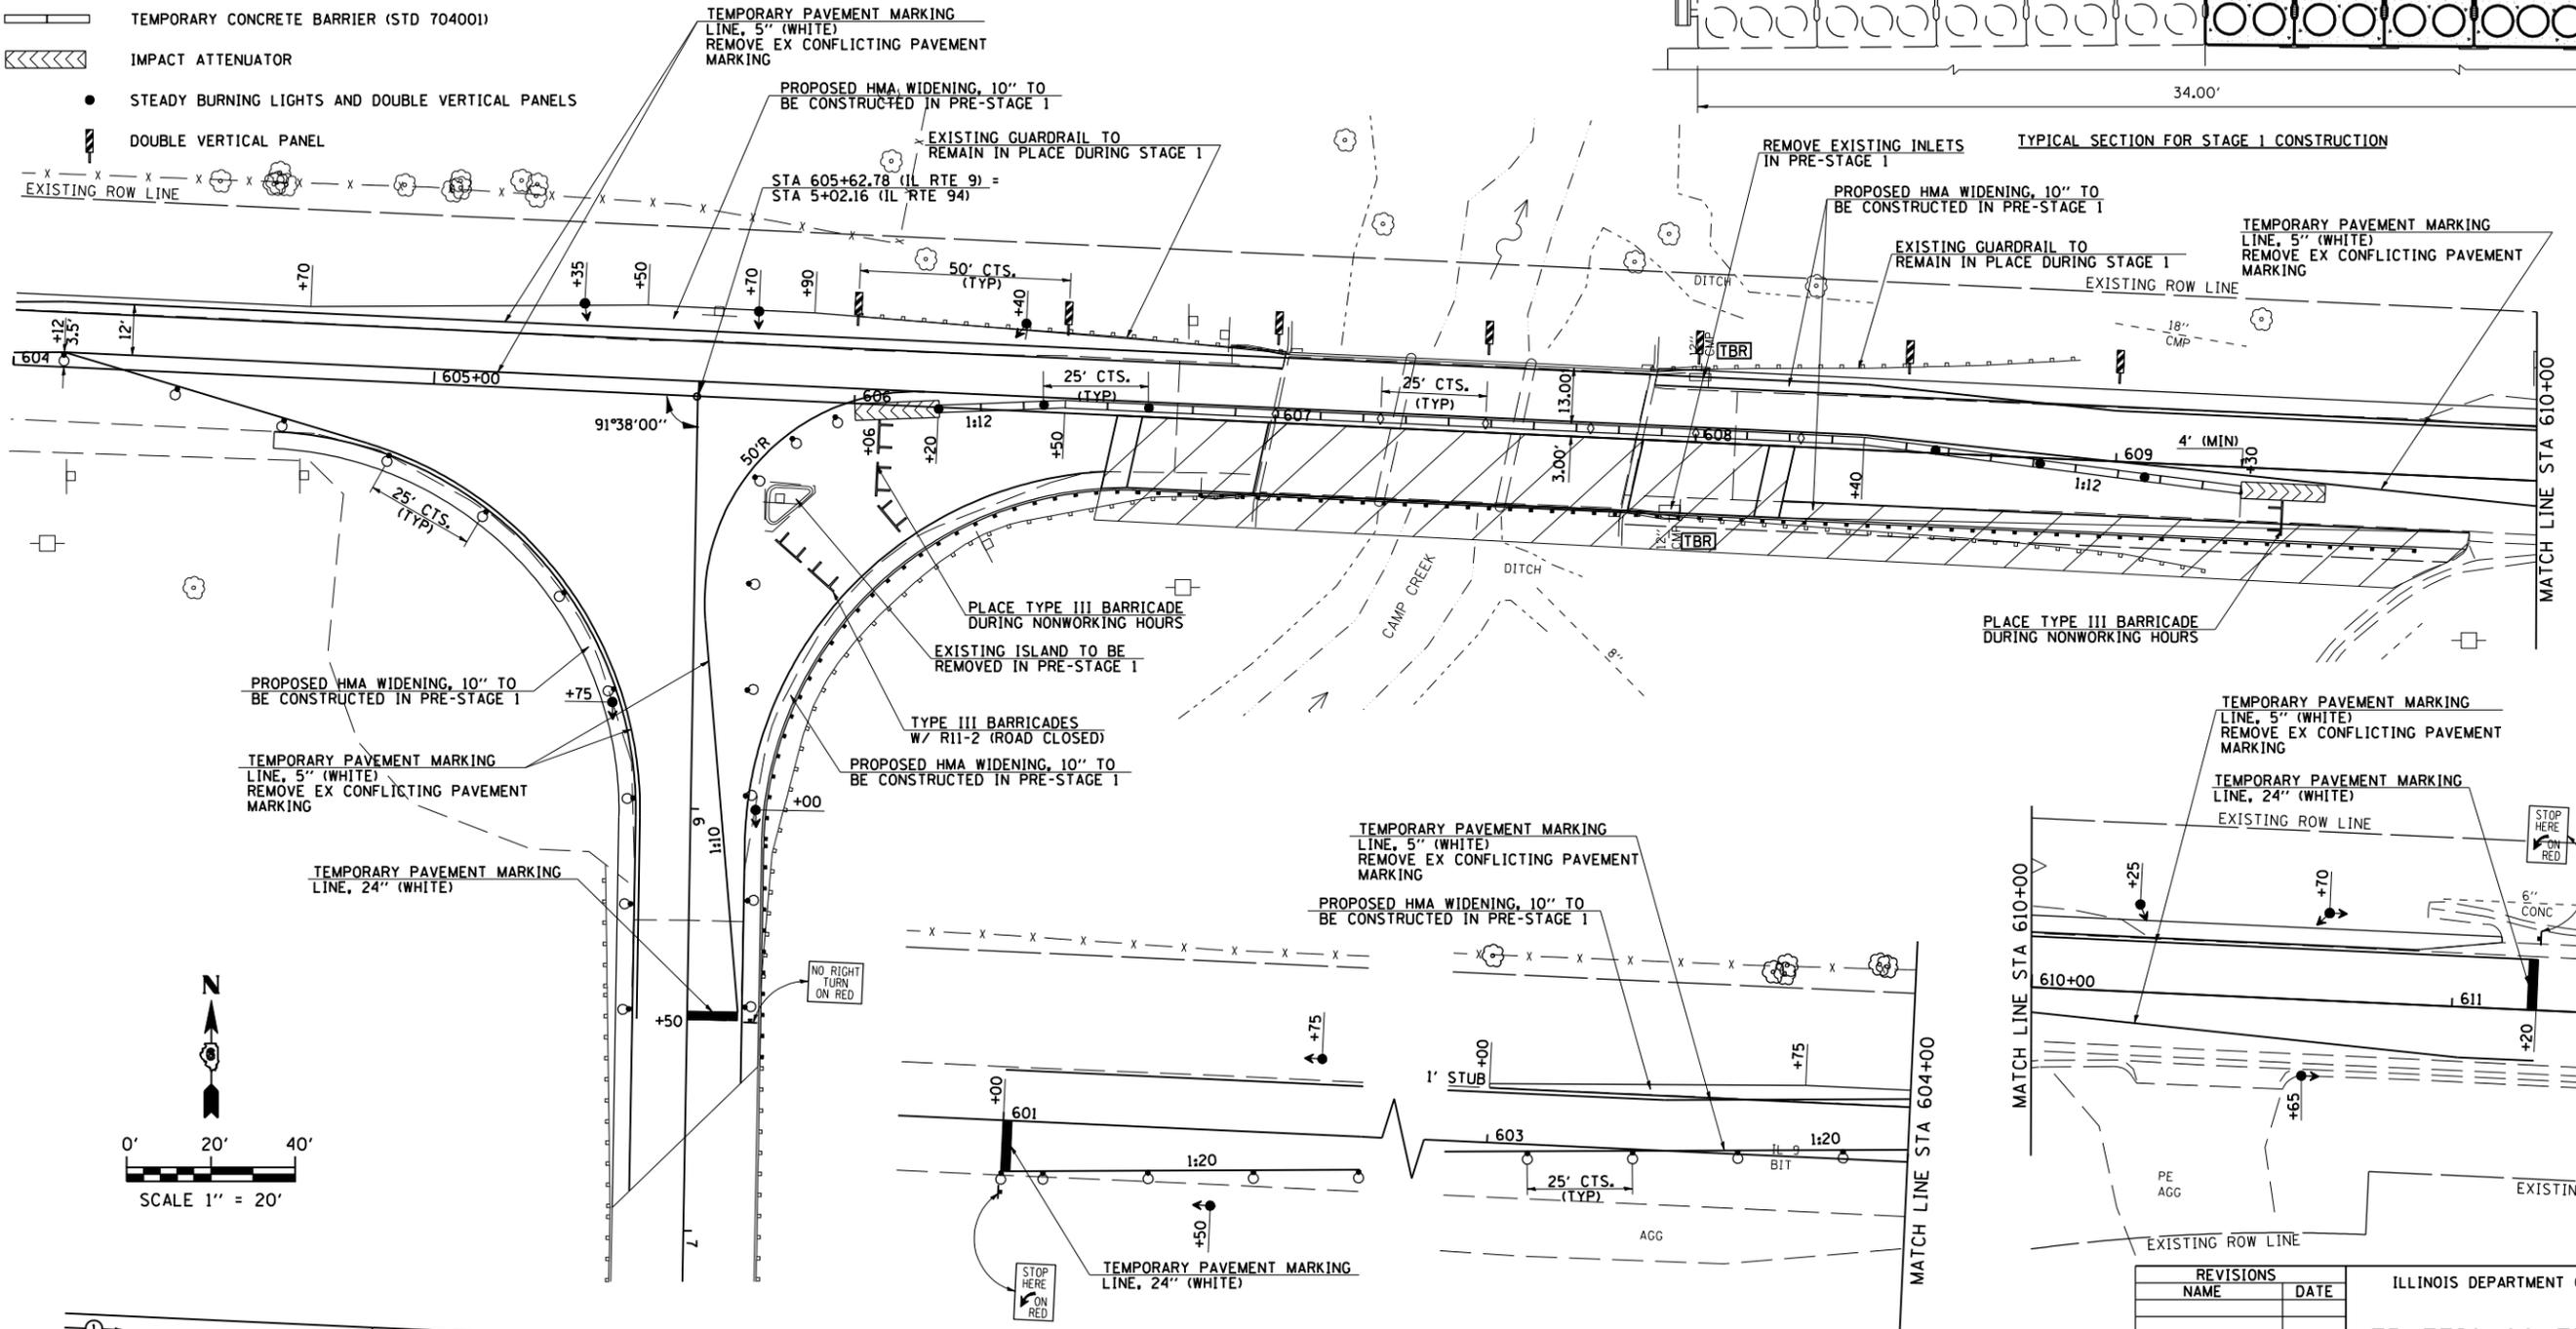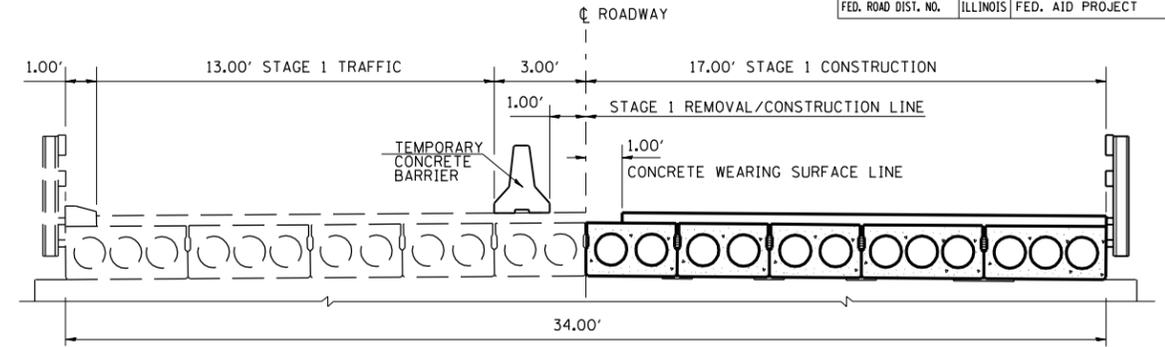

REVISIONS	
NAME	DATE

ILLINOIS DEPARTMENT OF TRANSPORTATION
TRAFFIC CONTROL DETAILS
STAGE 1
 DATE: 04/03/07
 DRAWN BY JCW
 CHECKED BY JRB

PLOT DATE = 7/2/2007
 FILE NAME = c:\projects\6851887\hutchison_fm\12447-9.mxd.dgn
 PLOT SCALE = 42.3525 / IN.
 USER NAME = laughlin-1