


ROUTE NO.	SECTION	COUNTY	TOTAL SHEETS	SHEET NO.
F.A.P. 685	115 BR-1	HANCOCK	44	31
FED. ROAD DIST. NO. 7	ILLINOIS	FED. AID PROJECT		

SHEET NO. 13  
17 SHEETS

Contract #72A90

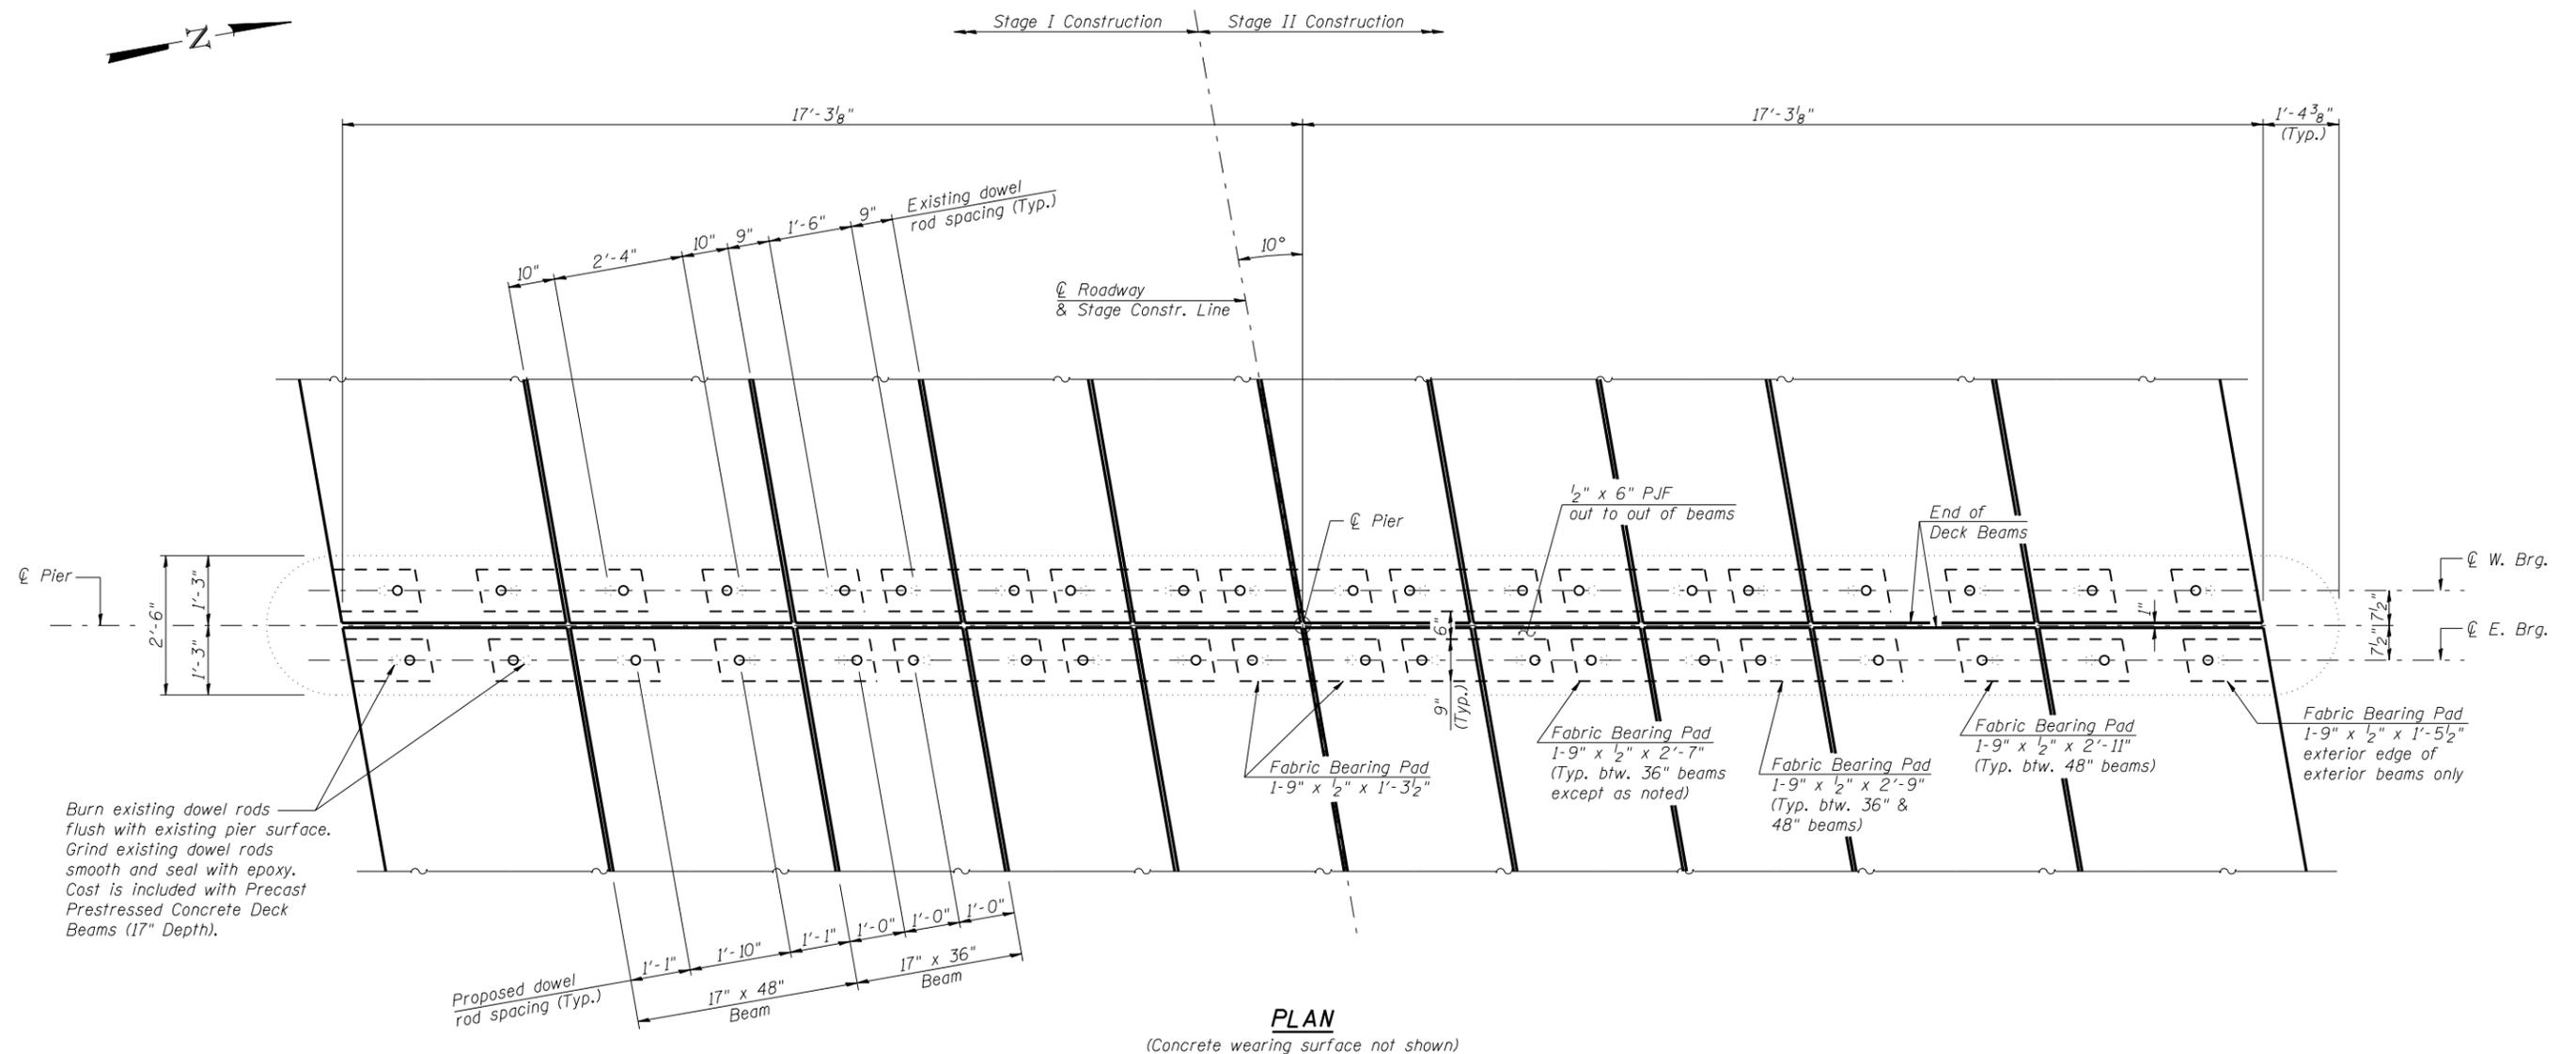

Burn existing dowel rods flush with existing pier surface. Grind existing dowel rods smooth and seal with epoxy. Cost is included with Precast Prestressed Concrete Deck Beams (17" Depth).

Notes:  
See sheet 9 of 17 for fabric bearing pad details.

\$FILEABBREV\$

1:36:27 PM

7/2/2007

**Lin Engineering, Ltd.**  
Consulting Engineers  
Chatham, Illinois

Designed By: DLS  
Checked By: MTH  
Date: 04/2007

Drawn By: AUF  
File: 034-0061.dgn

REVISIONS	
NAME	DATE

ILLINOIS DEPARTMENT OF TRANSPORTATION  
**PIERS**  
IL ROUTE 9 OVER  
CAMP CREEK  
F.A.P. ROUTE 685 - SECTION 115 BR-1  
HANCOCK COUNTY  
STA. 607+43.00  
STRUCTURE NO. 034-0061