


F.A. RTE.	SECTION	COUNTY	TOTAL SHEETS	SHEET NO.
00-00048-00-BT	COOK		39	23
STA. 9+95	TO STA. 31+58			
FED. ROAD DIST. NO.	ILLINOIS	FED. AID PROJECT	CONTRACT NO. 83864	

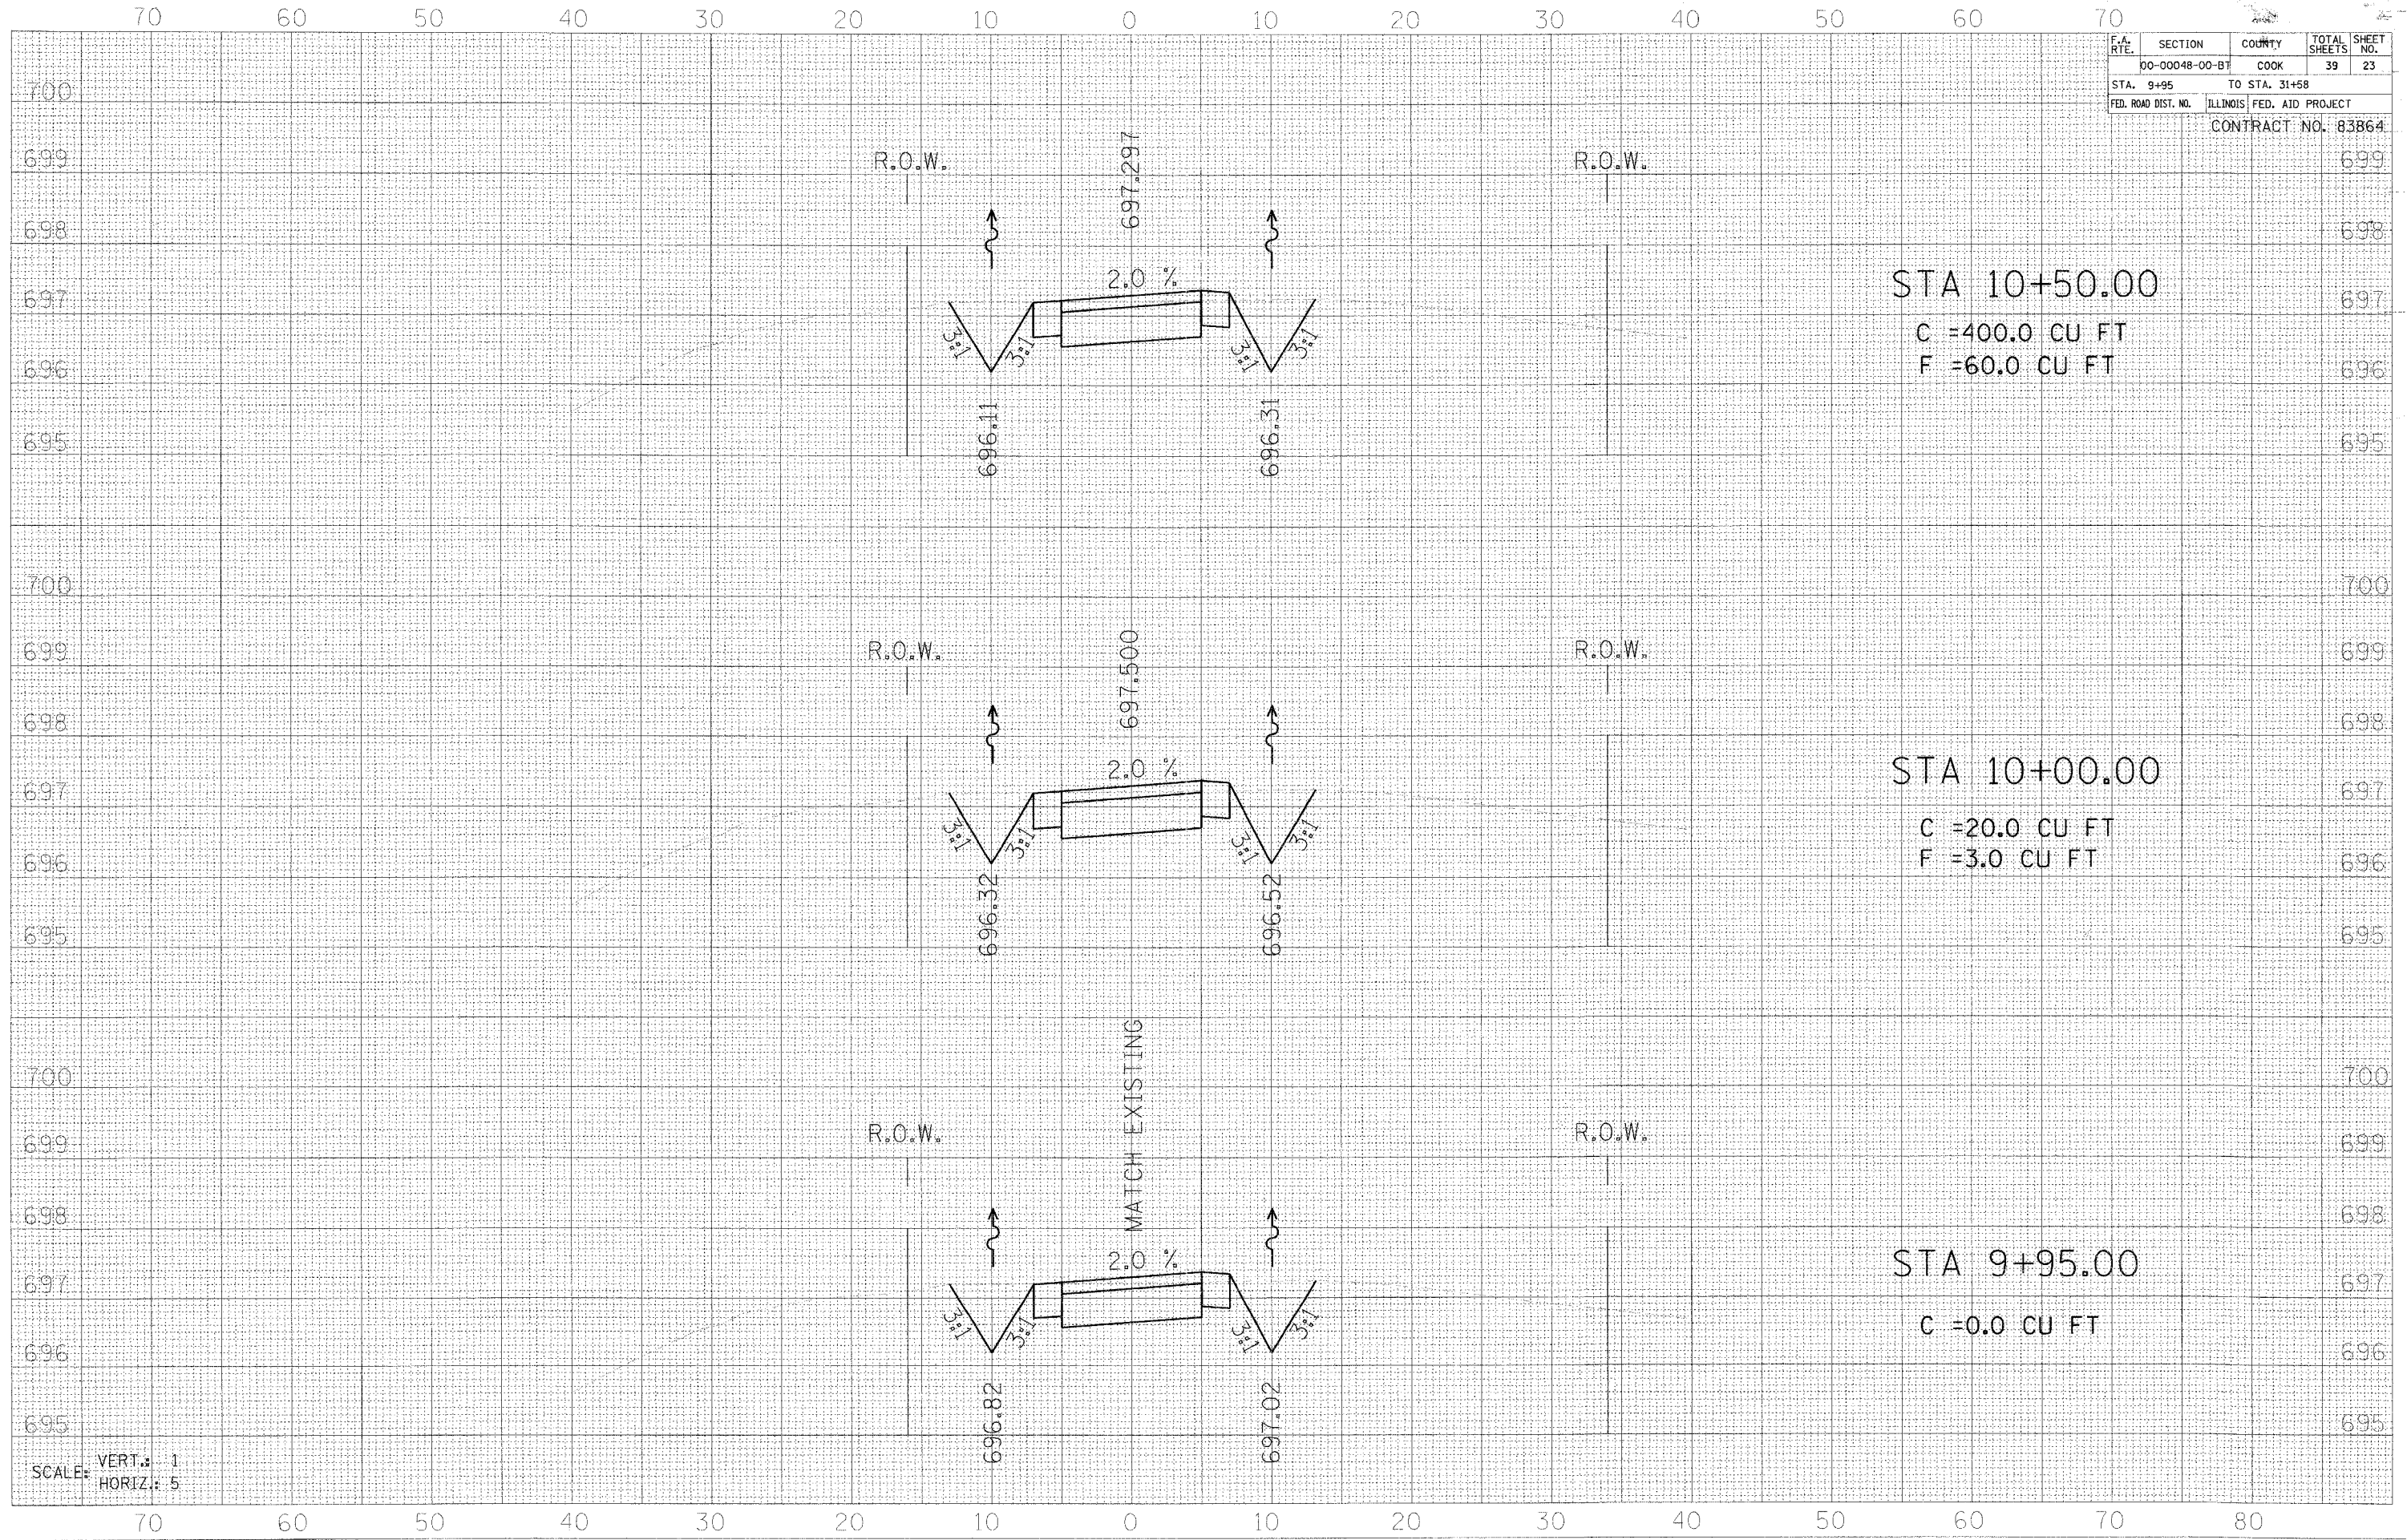

STA 10+50.00
C = 400.0 CU FT
F = 60.0 CU FT

STA 10+00.00
C = 20.0 CU FT
F = 3.0 CU FT

STA 9+95.00
C = 0.0 CU FT

DATE	BY

DATE	BY

TERRA ENGINEERING LTD.
505 N. LANSALLE SUITE 250
CHICAGO, IL 60610
(312)467-0123

SCALE: VERT.: 1
HORIZ.: 5