


F.A. RTE.	SECTION	COUNTY	TOTAL SHEETS	SHEET NO.
	00-00048-00-BT	COOK	39	24
STA. 9+95	TO STA. 31+58			
FED. ROAD DIST. NO.	ILLINOIS FED. AID PROJECT			

CONTRACT NO.: 83864

DATE	BY

DATE	BY

505 N. LASALLE SUITE 250
CHICAGO, IL 60610
(312) 467-0123

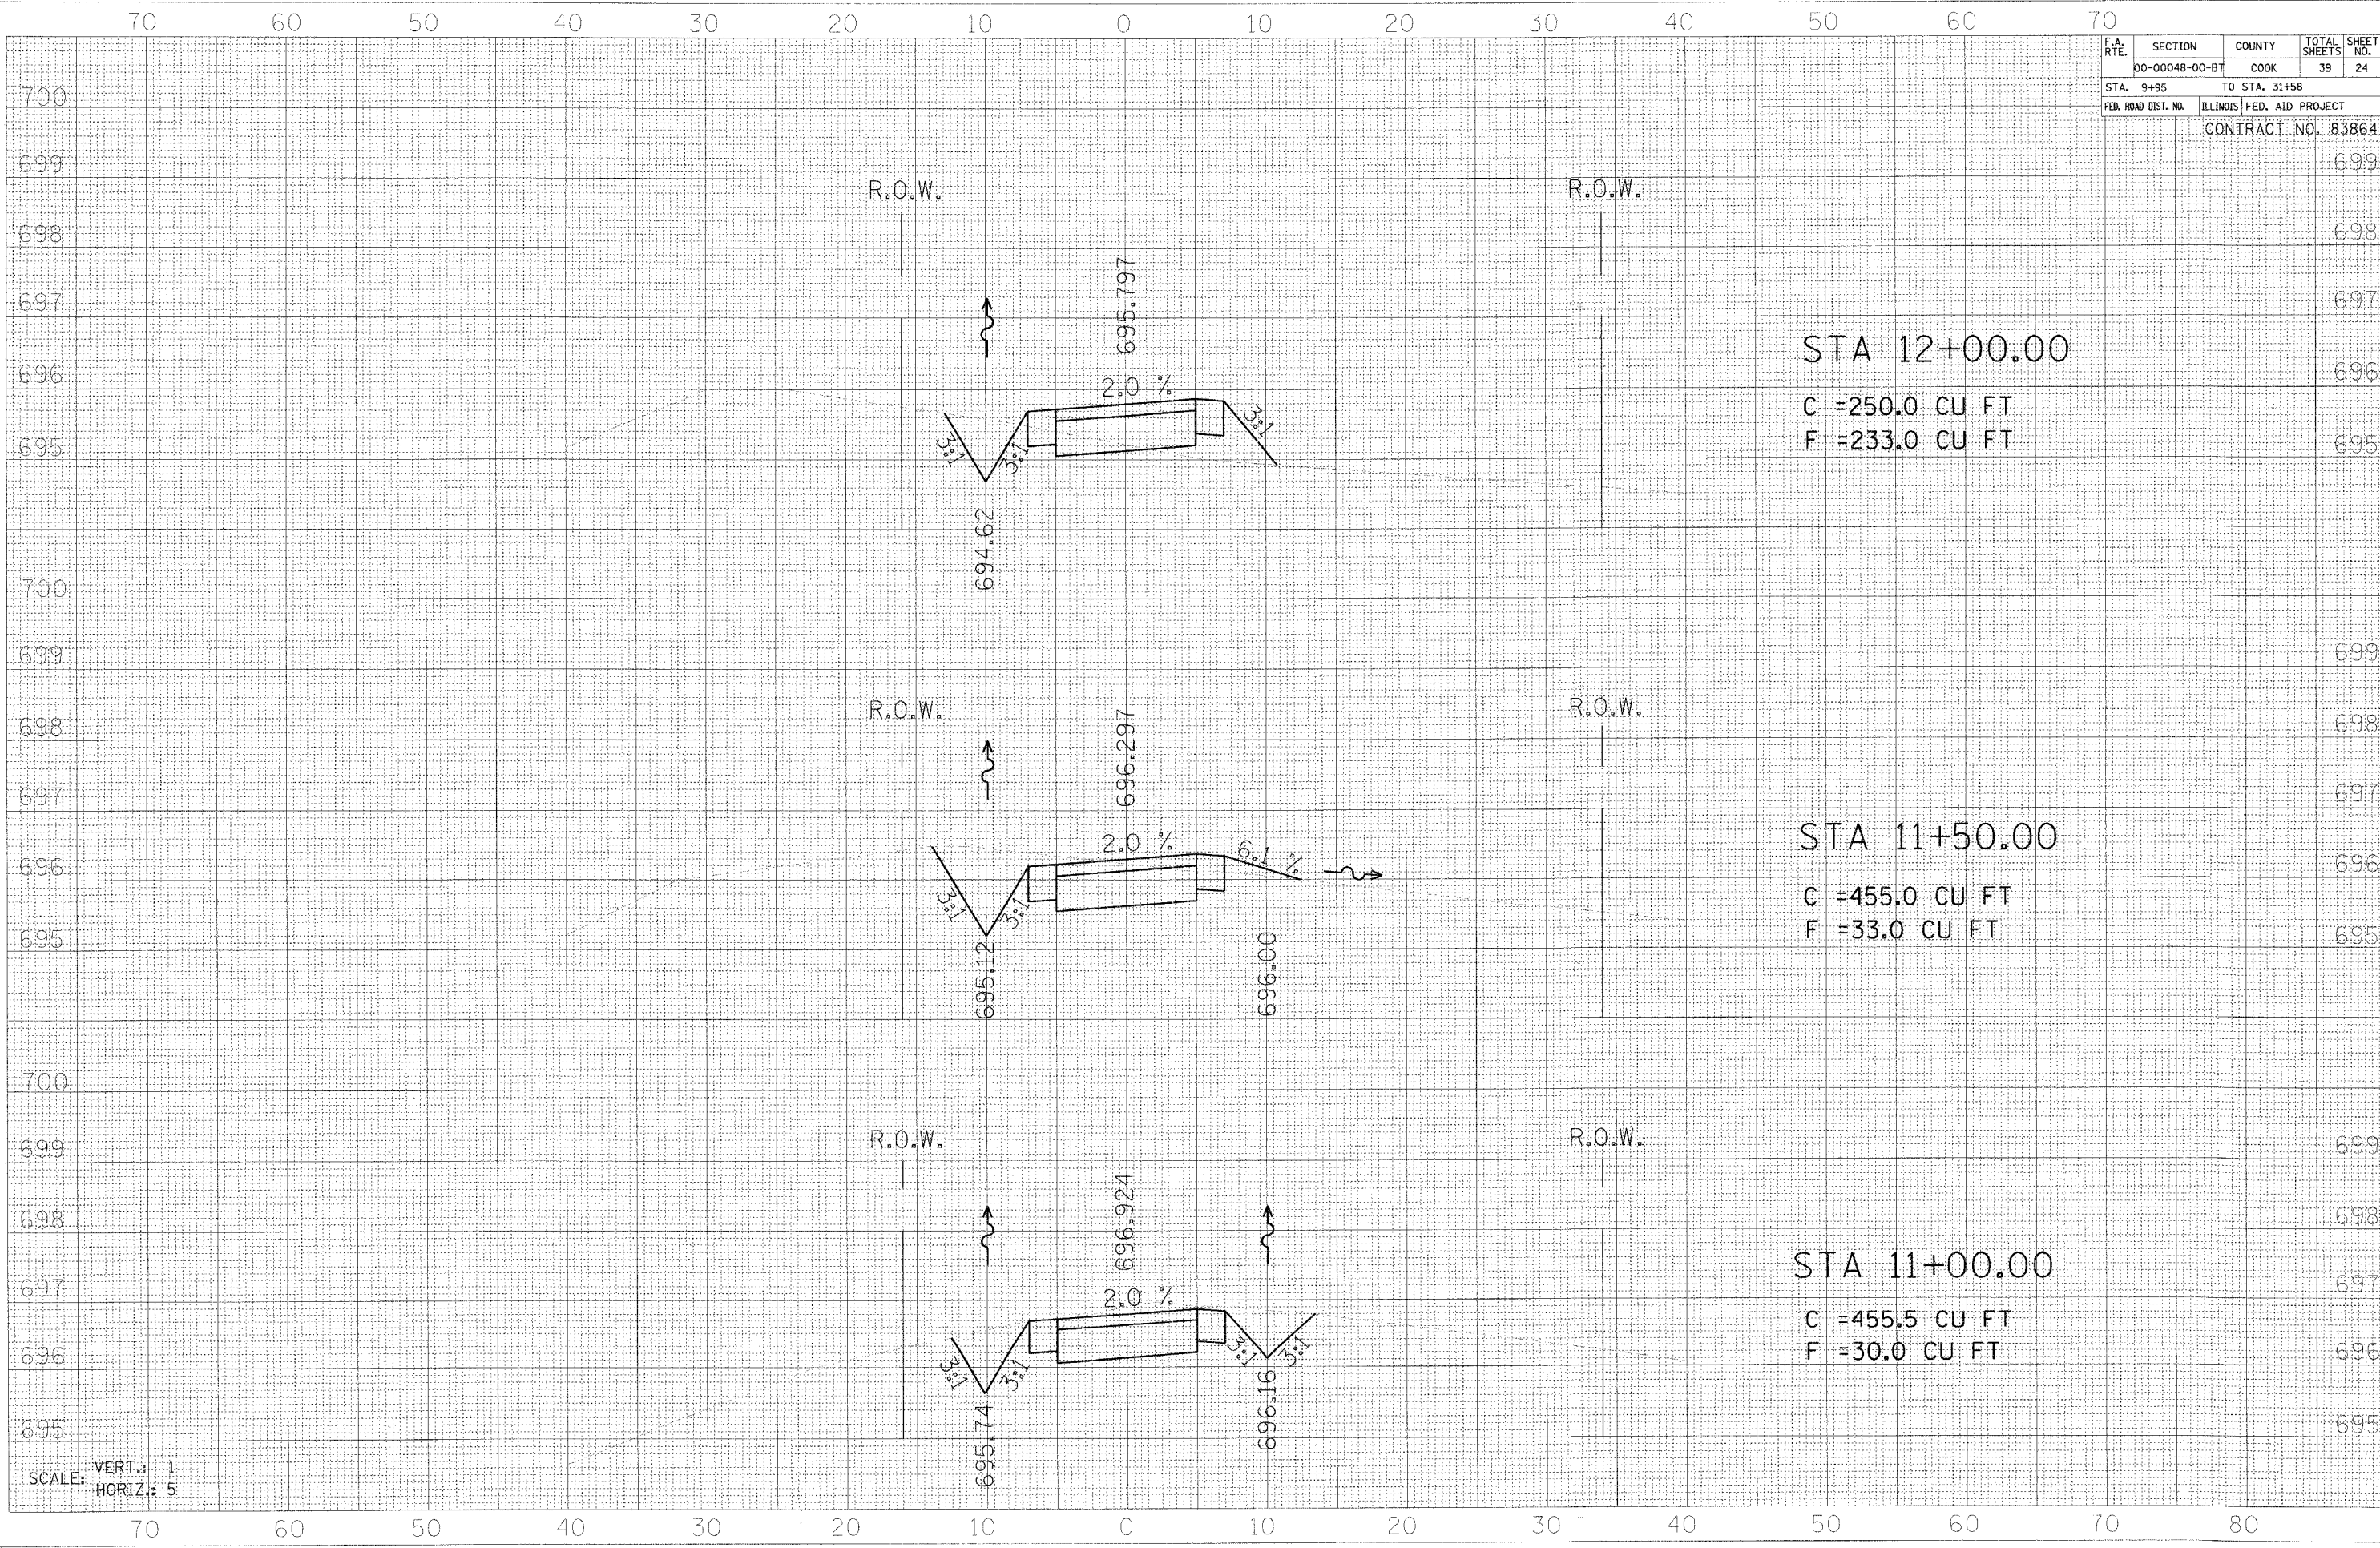

SCALE: VERT.: 1
HORIZ.: 5

70 60 50 40 30 20 10 0 10 20 30 40 50 60 70

70 60 50 40 30 20 10 0 10 20 30 40 50 60 70 80