
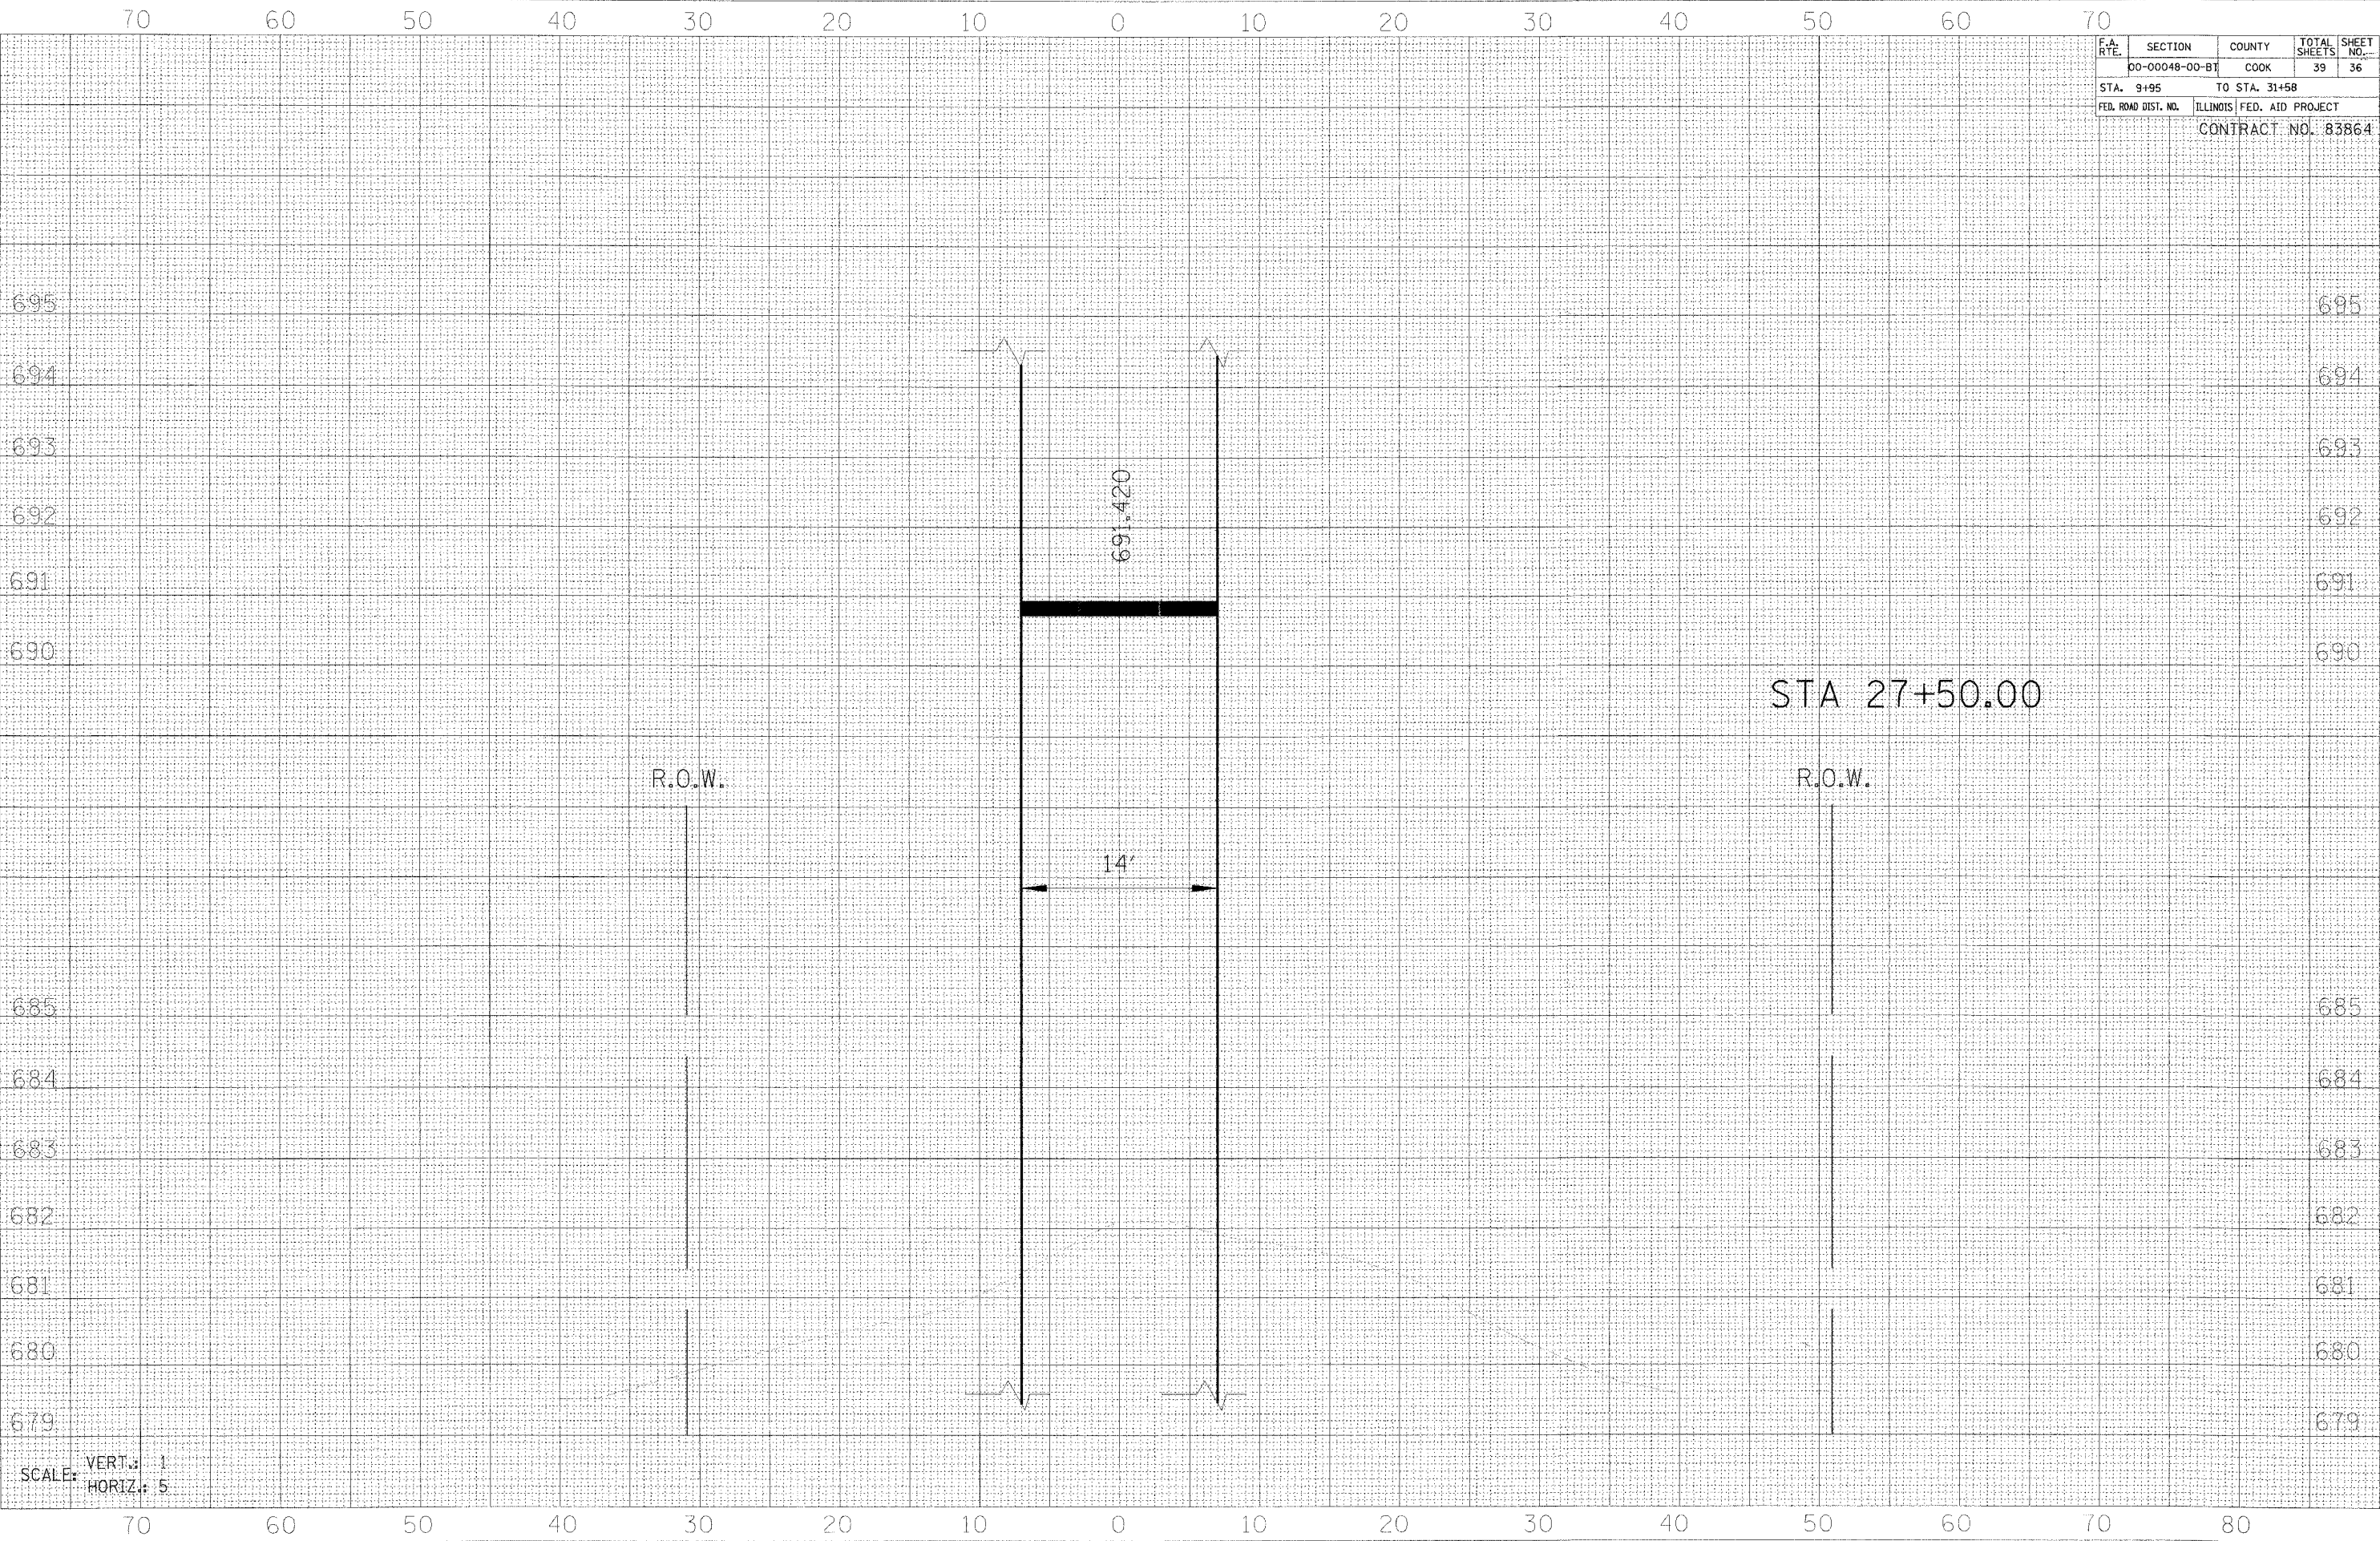


F.A. R.T.E.	SECTION	COUNTY	TOTAL SHEETS	SHEET NO.
	00-00048-00-BT	COOK	39	36
STA. 9+95	TO STA. 31+58			
FED. ROAD DIST. NO.	ILLINOIS	FED. AID PROJECT		
CONTRACT NO. 83864				

FINAL SURVEY	DATE
SURVEY	BY
NOTE BOOK	
TEMPLATE	
AREAS	
AREAS CHECKED	

ORIGINAL SURVEY	DATE
SURVEY	BY
NOTE BOOK	
TEMPLATE	
AREAS	
AREAS CHECKED	

305 N. LASALLE SCITE 250
CHICAGO IL 60610
(312) 677-0123

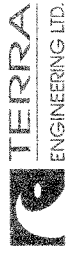

SCALE: VERT. 1
HORIZ. 5

70 60 50 40 30 20 10 0 10 20 30 40 50 60 70 80

695
694
693
692
691
690

685
684
683
682
681
680
679

STA 27+50.00

R.O.W.

R.O.W.

14'

691.420