


F.A. R.T.E.	SECTION	COUNTY	TOTAL SHEETS	SHEET NO.
	00-00048-00-BT	COOK	39	37
STA. 9+95		TO STA. 31+58		
FED. ROAD DIST. NO.		ILLINOIS FED. AID PROJECT		

CONTRACT NO. 83864

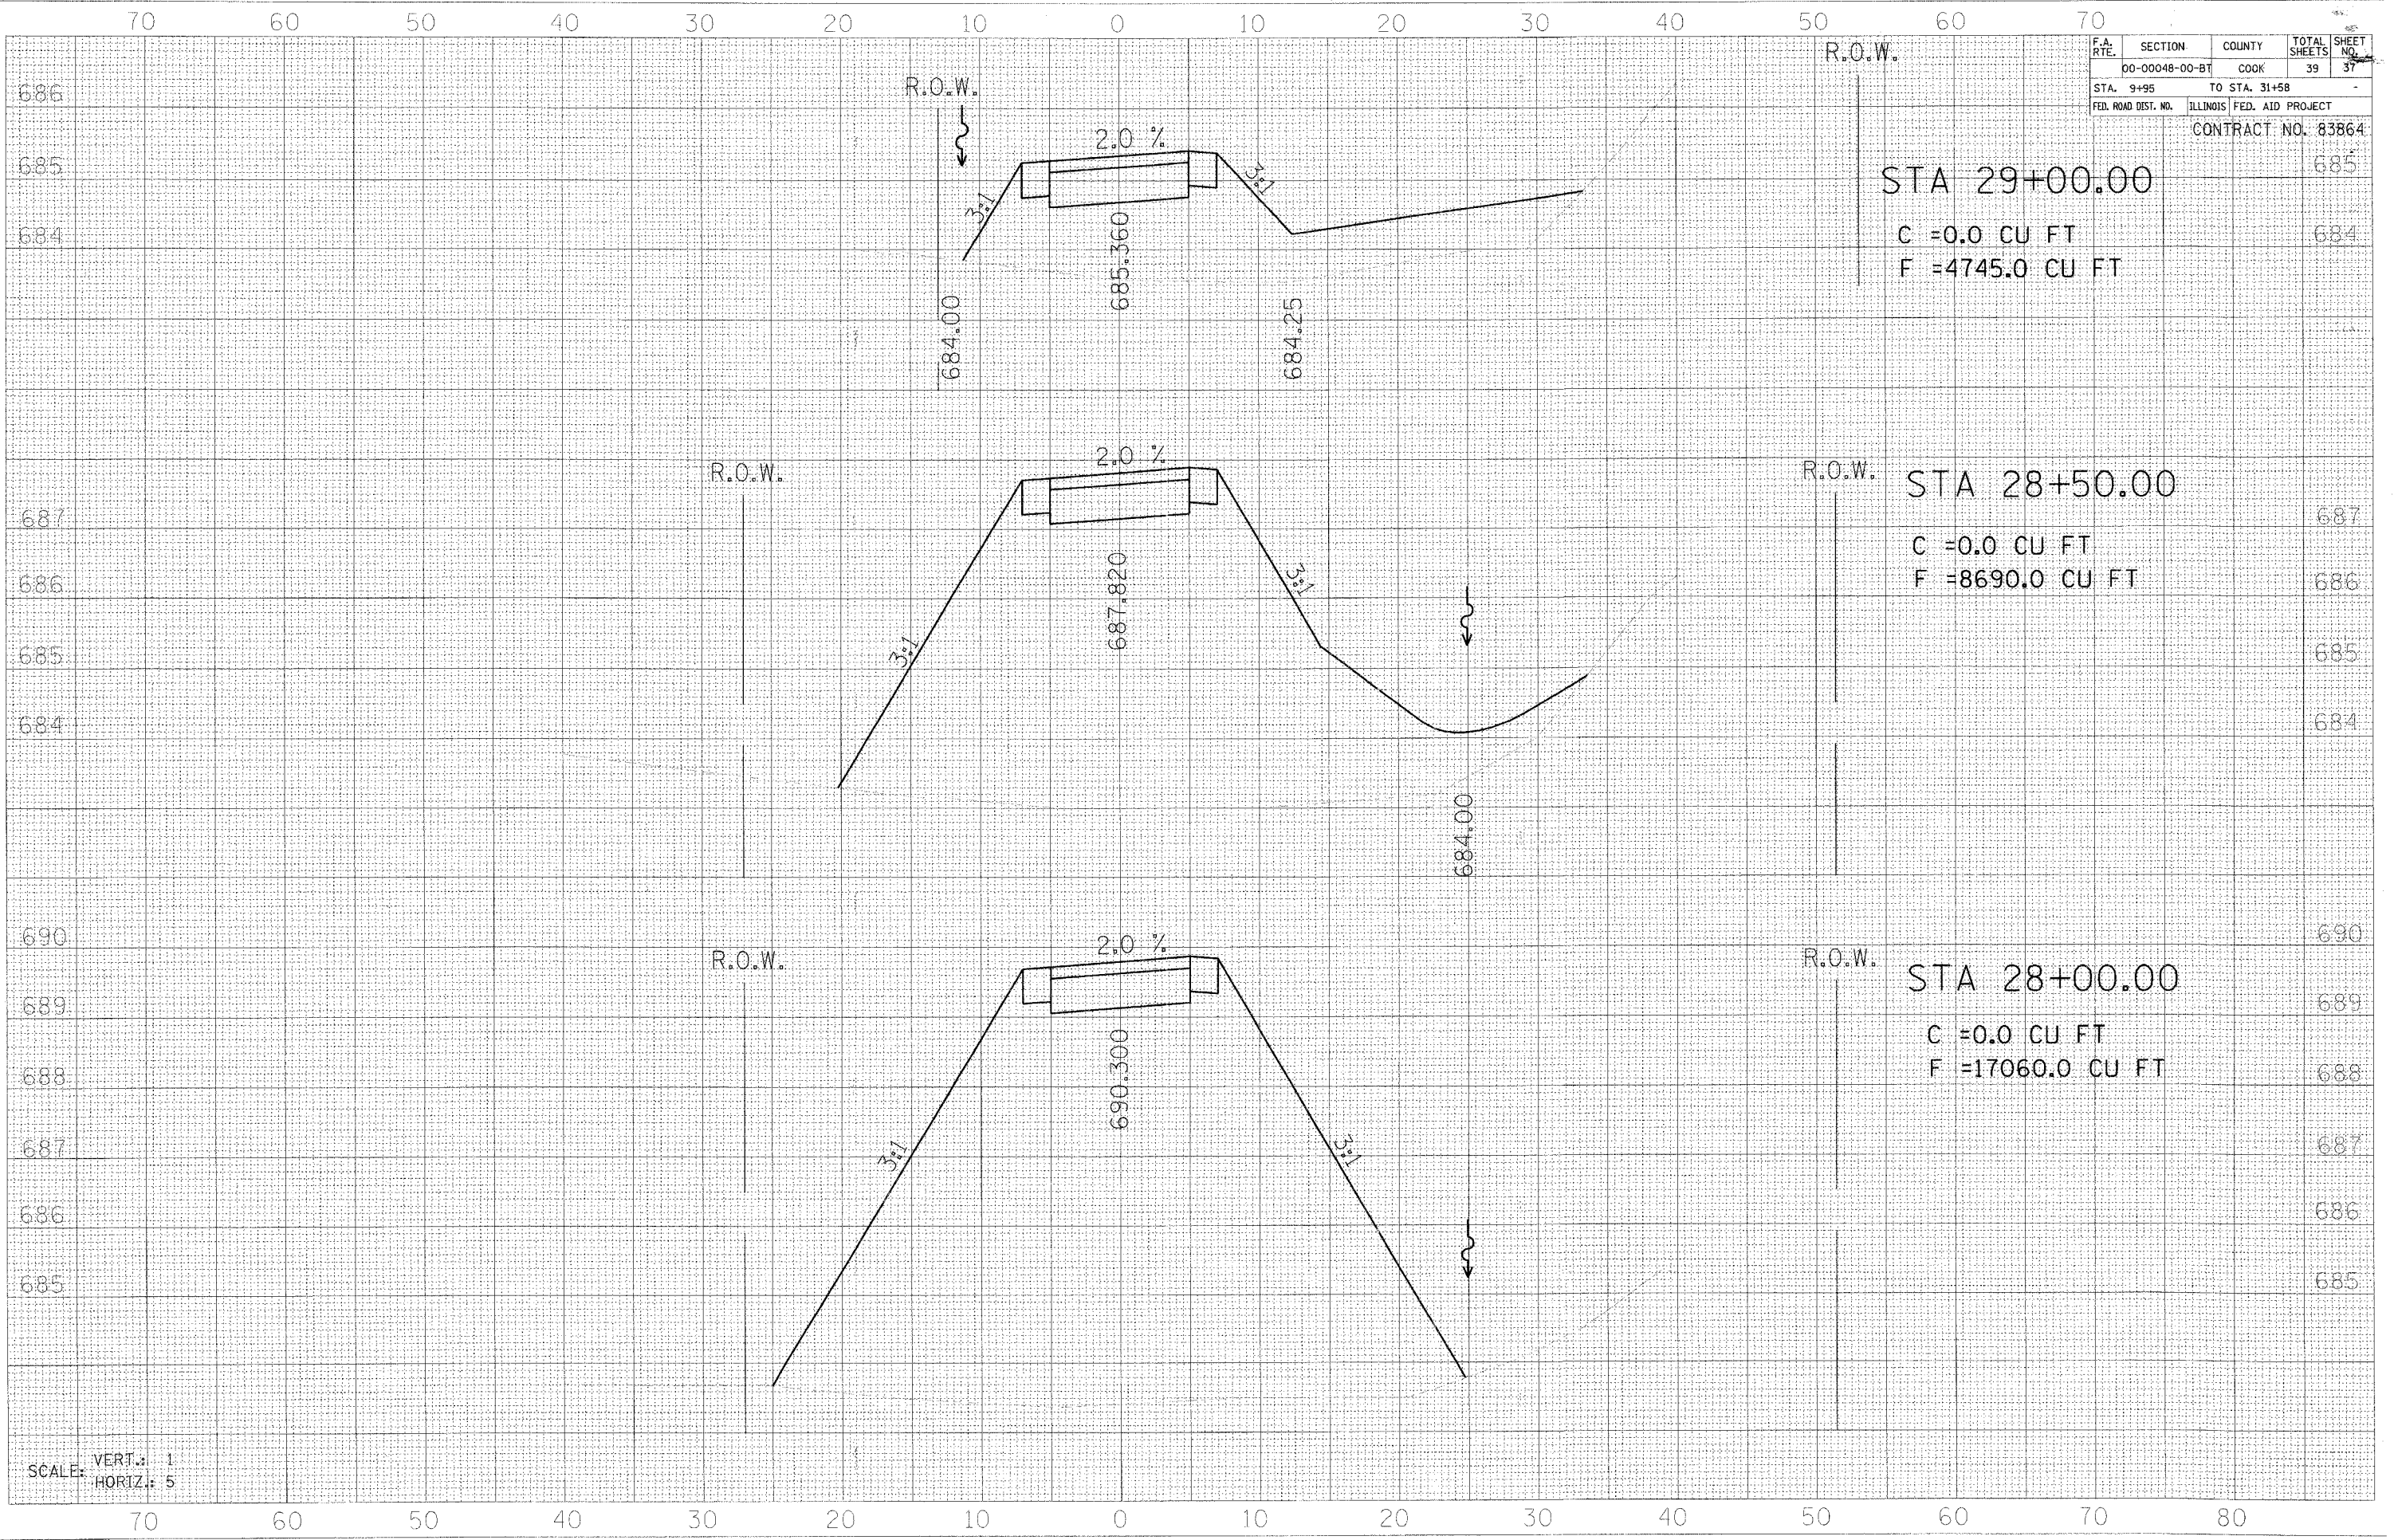

DATE	BY

DATE	BY

505 N. LASALLE ST. SUITE 250
CHICAGO, IL 60610
(312) 467-0123



SCALE: VERT.: 1
HORIZ.: 5