



F.A. RTE.	SECTION	COUNTY	TOTAL SHEETS	SHEET NO.
00-00048-00-BT	COOK		39	38
STA. 9+95	TO STA. 31+58			
FED. ROAD DIST. NO. ILLINOIS FED. AID PROJECT				
CONTRACT NO. 83864				

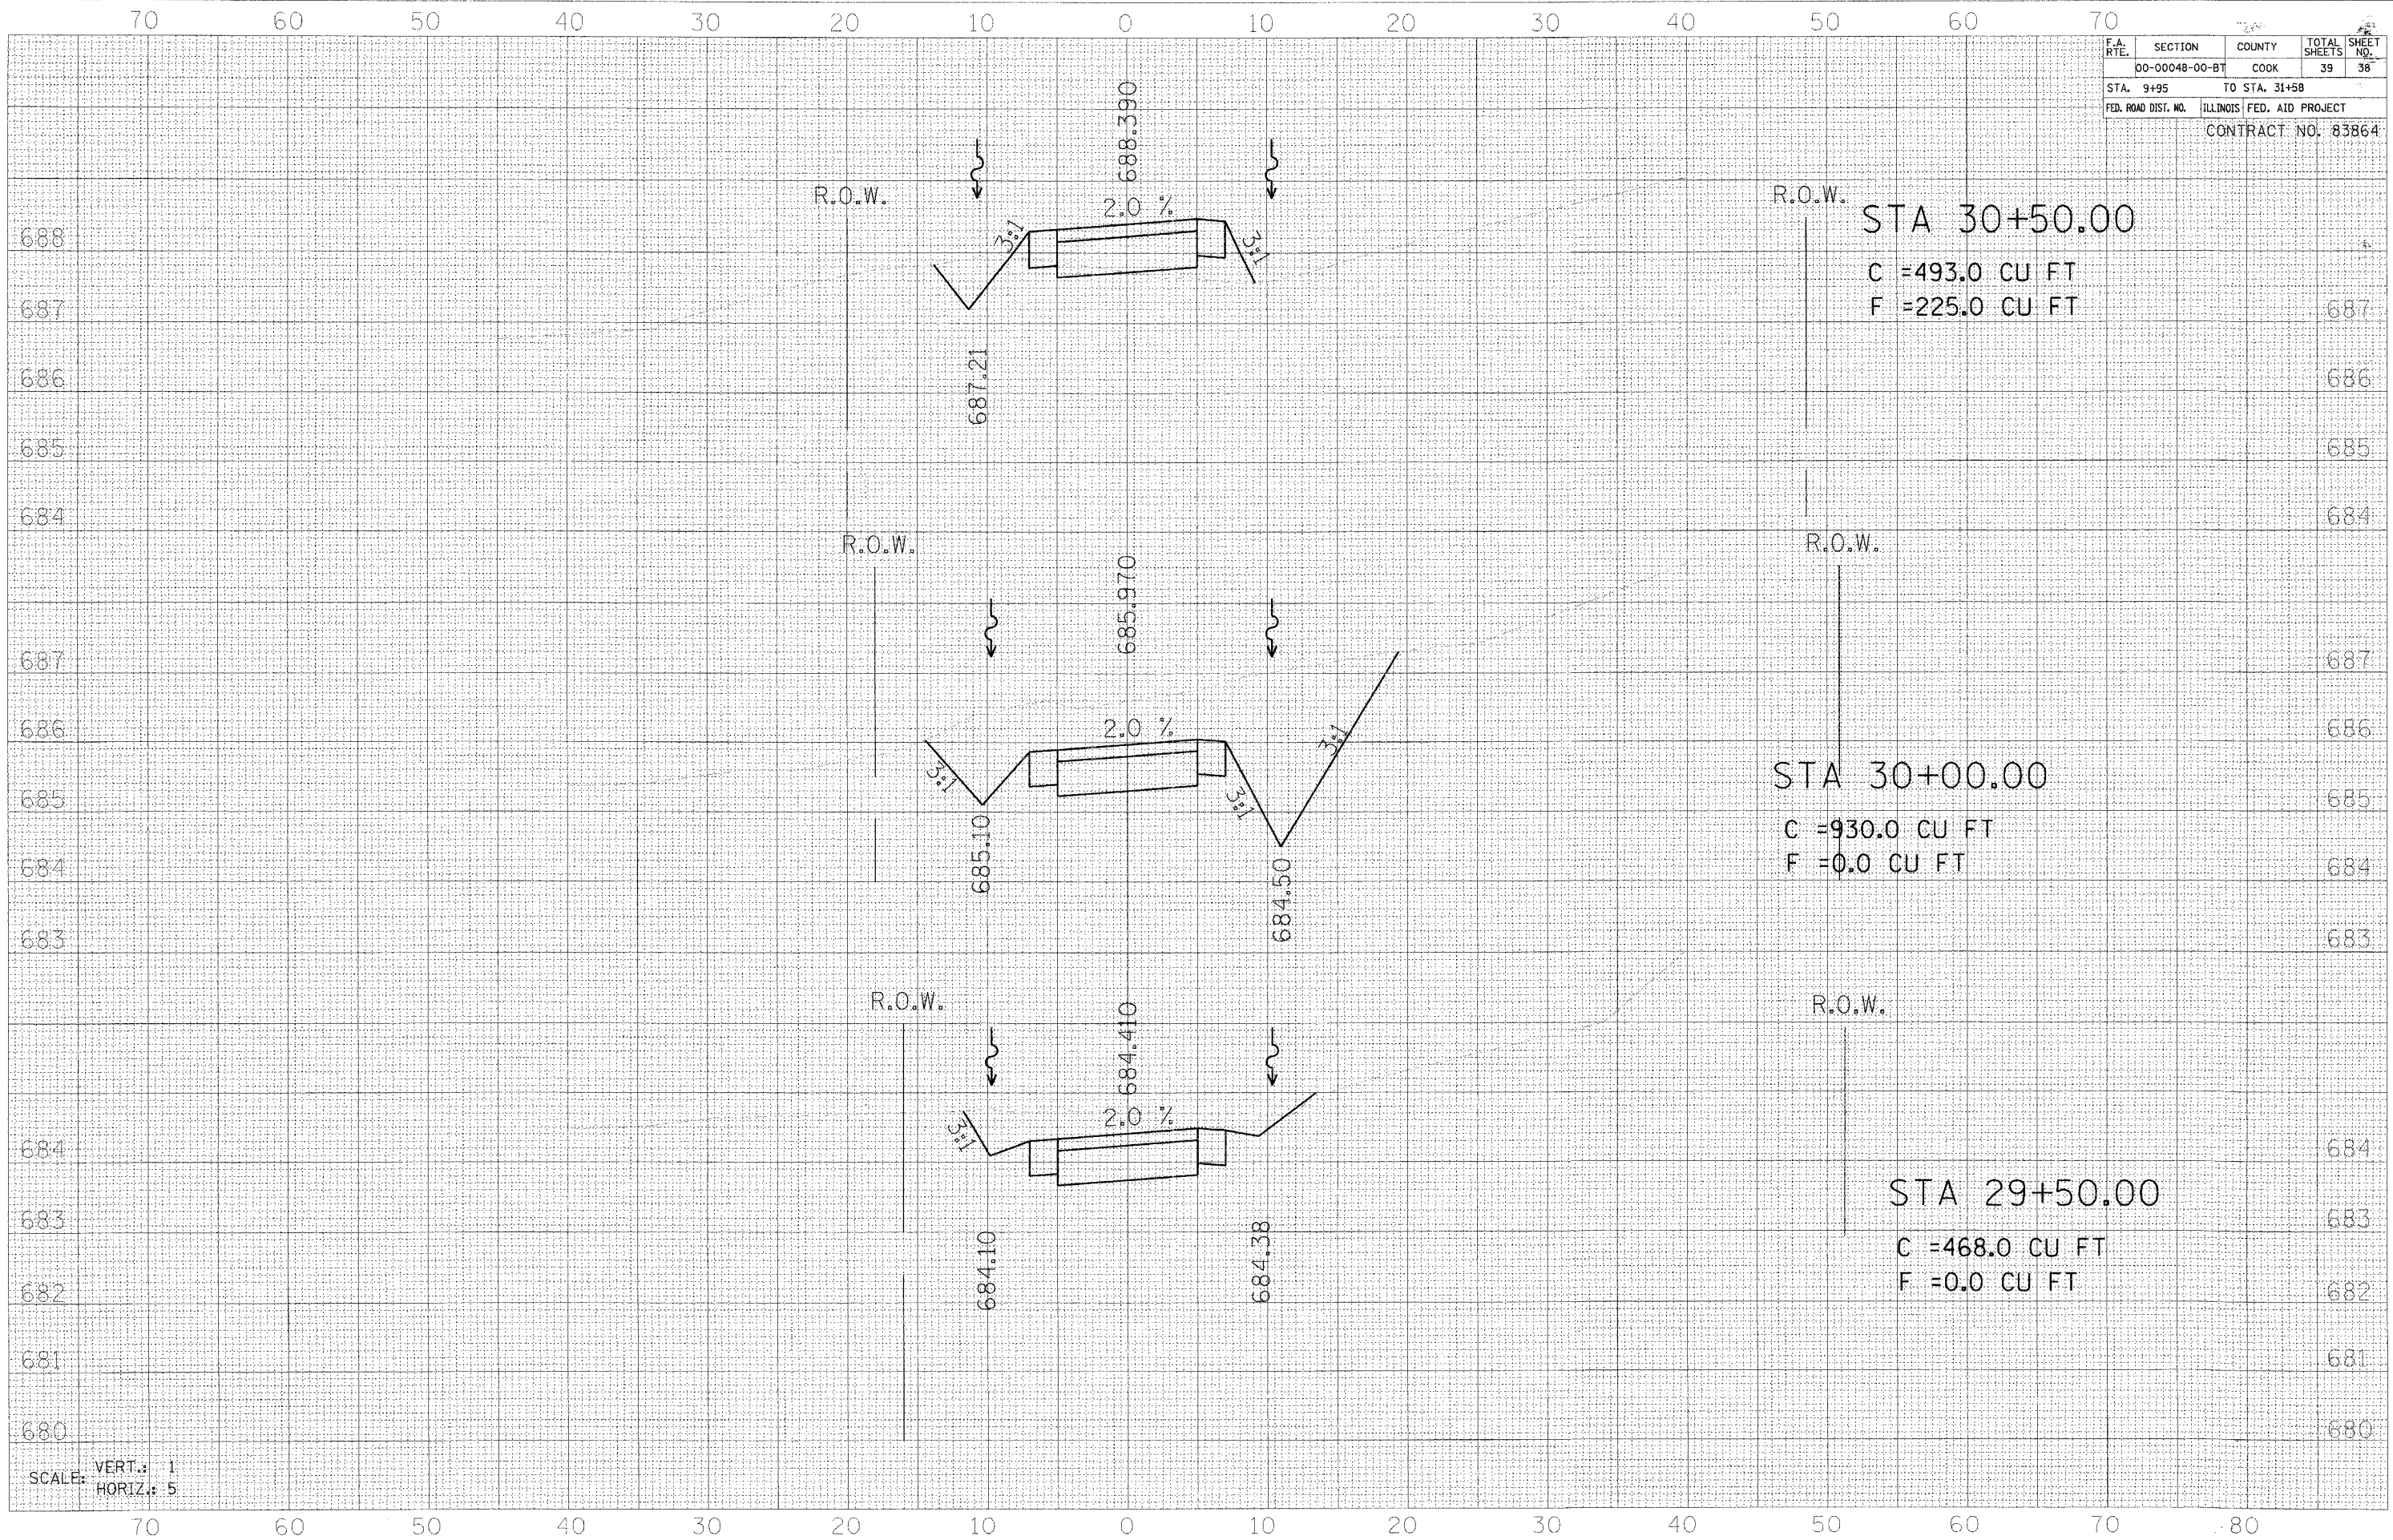

DATE	BY

DATE	BY

505 N. LA SALLE SUITE 250
CHICAGO, IL 60610
(312) 467-6123

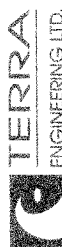

SCALE: VERT.: 1
HORIZ.: 5