


F.A. ROUTE NO.	SECTION	COUNTY	TOTAL SHEETS	SHEET NO.
06-00031-00-SW		COOK	8	7
STA.	TO STA.		ILLINOIS	FED AID PROJECT
C-91-301-06				CMM-8003 (622)
CONTRACT NO. 83960				

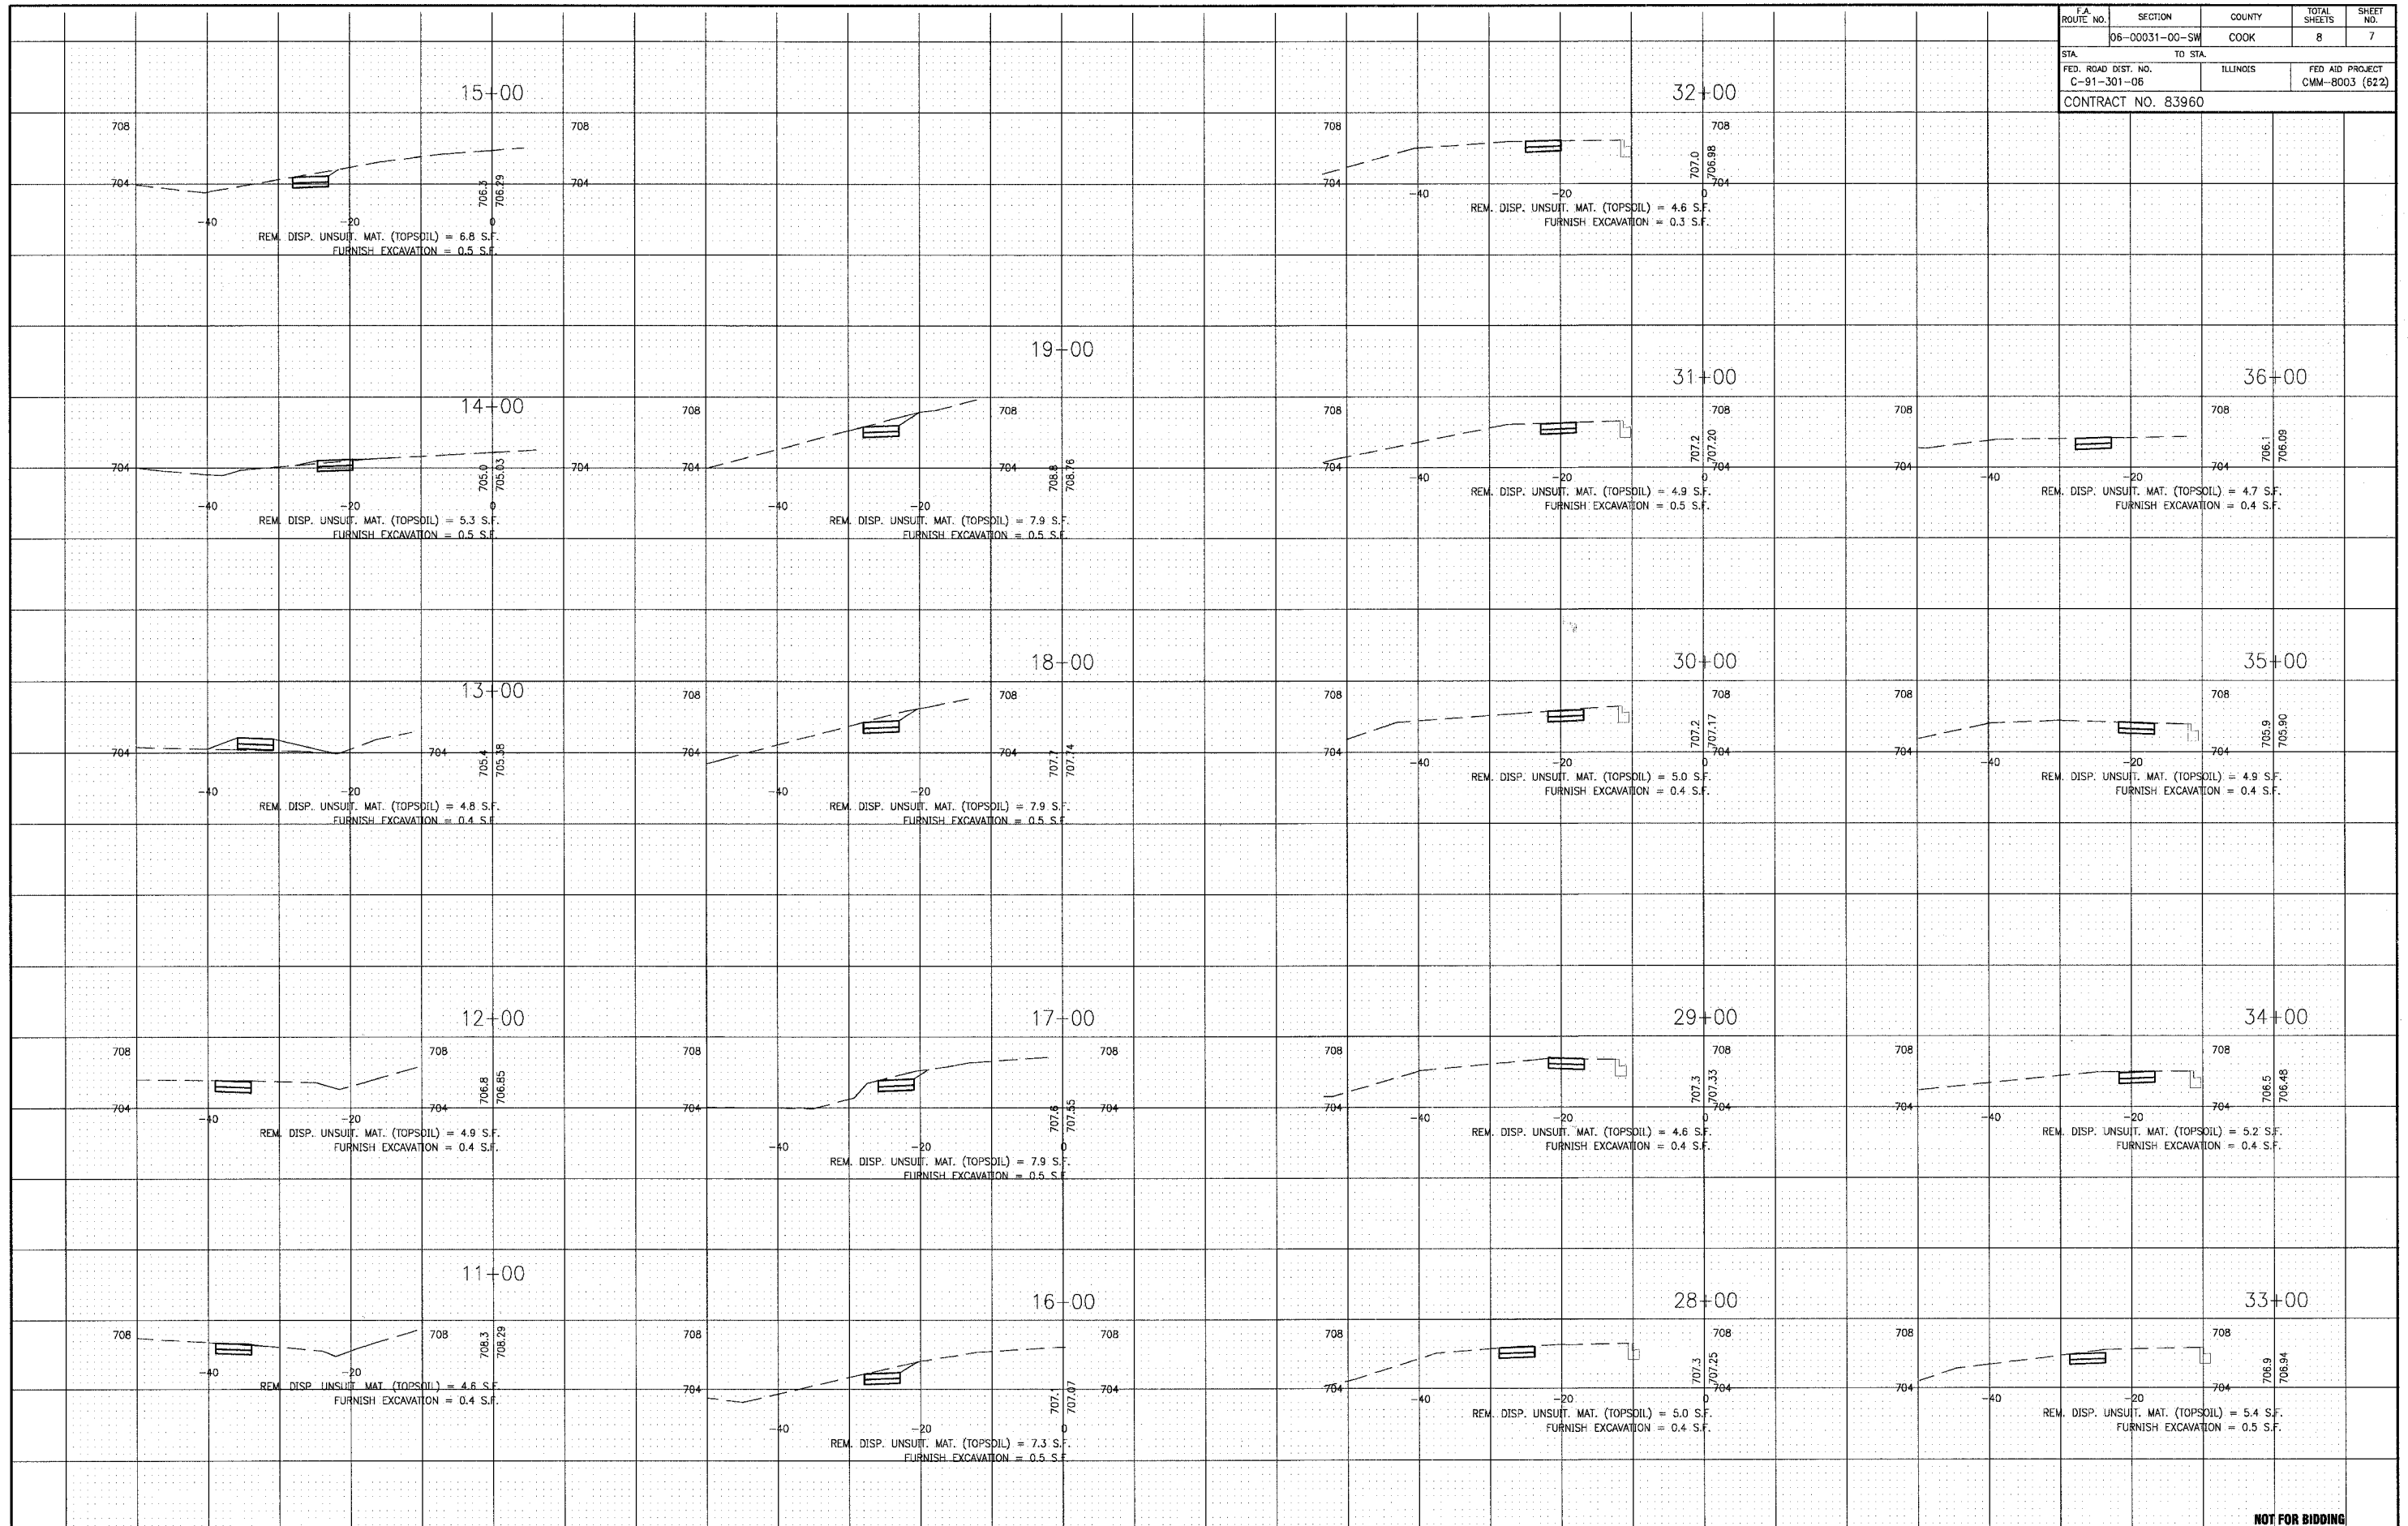

I:\ARCH\051543\40-Design\Drawings\051543-APU.dwg - XS-SH7  
 Plotted: 6-04-07 @ 12:11pm By: j2220ek  
 Copyright © 2006, by Exter & Woodman, Inc.  
 State of Illinois Professional Design Firm  
 License No. - 184-00-21 - Expires 4-30-07

CONSULTANTS	REV. NO.	DATE	DESCRIPTION
	1	5-29-07	CITY/IDOT REVIEW
	2	6-07-07	CITY/IDOT REVIEW

\* - REFER TO EQUIPMENT MANUFACTURER'S SHOP DRAWINGS

**EXTER & WOODMAN**  
Consulting Engineers

**Barter & Woodman**  
Central Lake, Illinois 815-469-1200  
Marengo, Illinois 708-478-8050  
Barrington, Wisconsin 847-583-3834  
Dundell, Illinois 815-789-3111  
Springdale, Illinois 847-282-5889  
Barrington, Illinois 815-489-1551  
Plainfield, Illinois 815-469-1455  
Joliet, Illinois 815-771-6976

**CITY OF COUNTRY CLUB HILLS, ILLINOIS**  
**187th STREET/186TH PLACE SIDEWALK IMPROVEMENTS**

**187TH STREET STA. 10+35 TO STA. 19+82**  
**186TH PLACE STA. 27+32 TO STA. 36+50**  
**CROSS SECTIONS**

**NOT FOR BIDDING**

DESIGNED BY	MWP	SCALE VERT: 1" = 5'
DRAWN BY	KAR	HORIZ: 1" = 10'
CHECKED BY	MWP	PROJECT NO. 051543.40
DATE	3-30-07	SHEET NO.

**7 OF 8**