


SEEDING CL 2 & EROS. CNTRL. BLKT
PERIMETER EROSION BARRIER

SECTION 5, T. 32 N., R. 1 E. of the 3rd P.M.


ROUTE NUMBER	SECTION	COUNTY	TOTAL SHEETS	SHEET NO.
CH 16	06-00647-00-BR	LASALLE	13	3
FED. ROAD DIST. NO. 7		ILLINOIS	PROJECT BROS-099(35)	
CONTRACT NO. 87350				

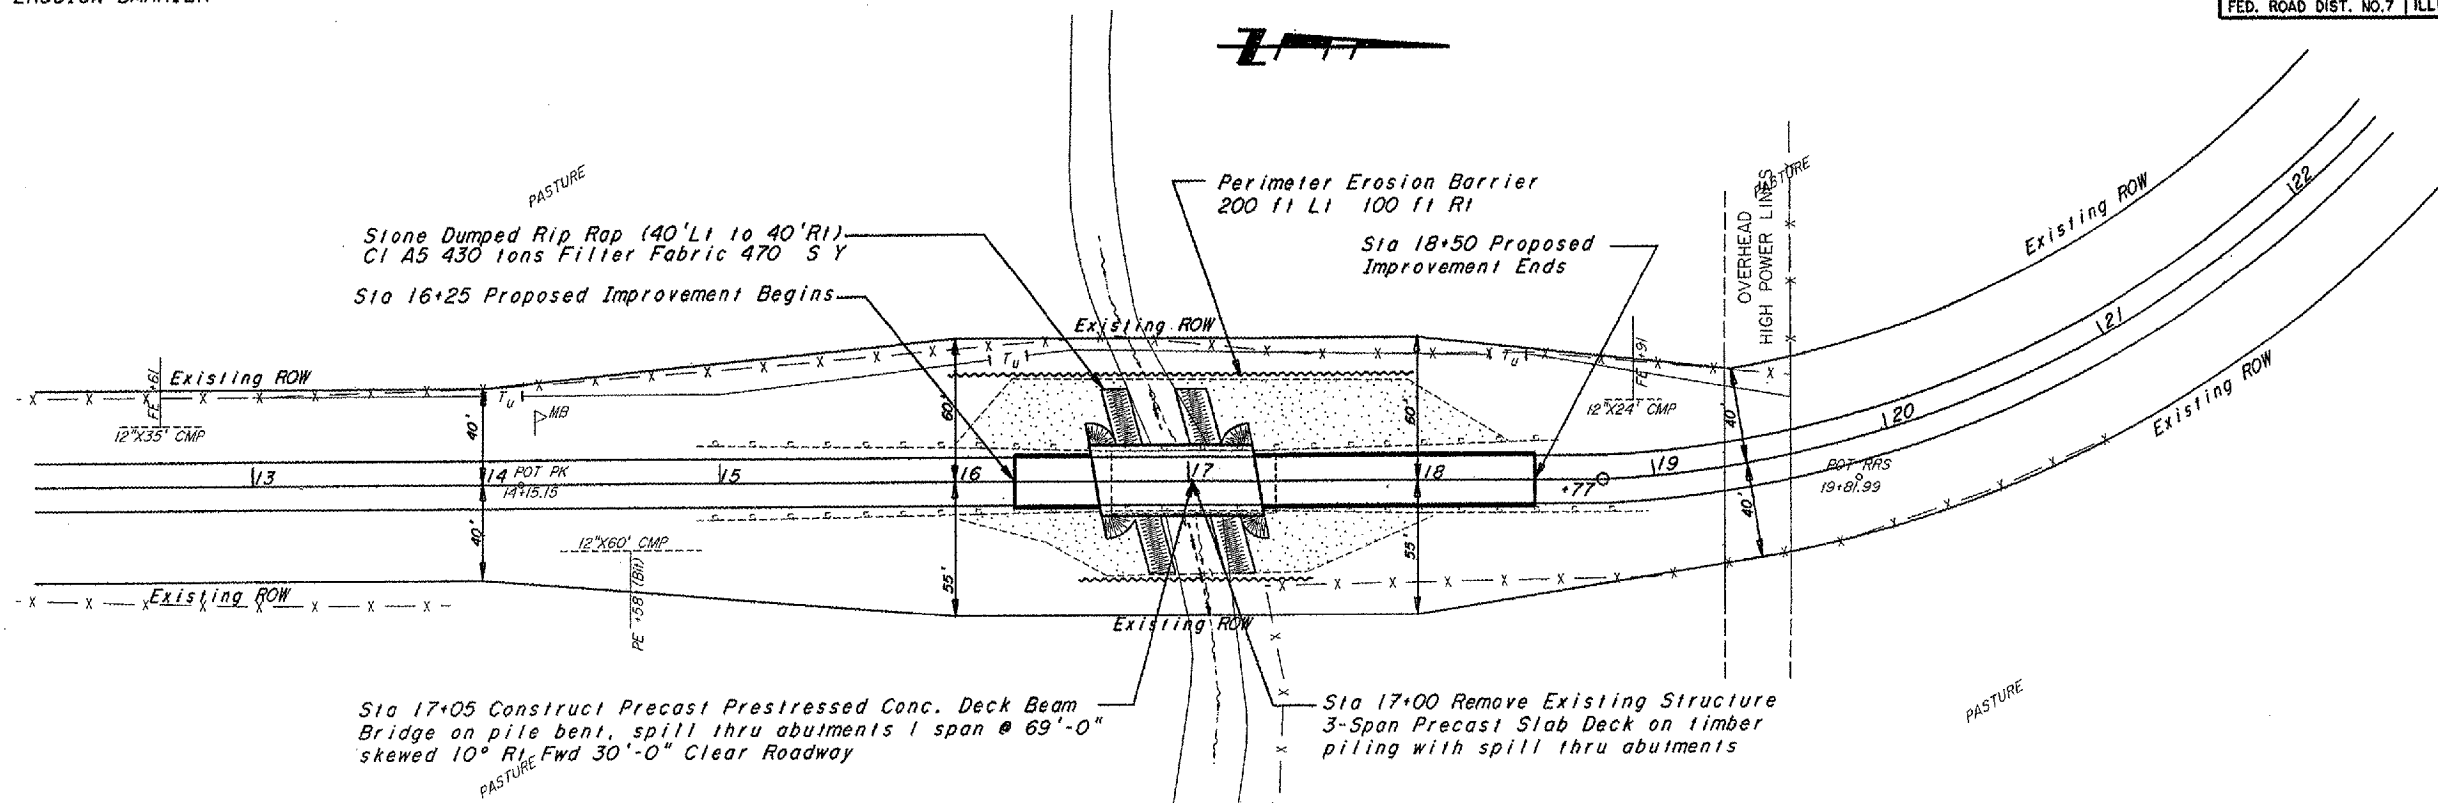

CURVE #1
P.I. STA= 19+00.
Δ= 89°55'00"
D= 12'00'00"
R= 477.91
T= 477.21
L= 750
E= 197.47
S.E. = 0.08 11/11
P.C. STA= 18+83.66
P.T. STA= 26+33.66

SECTION 4, T. 32 N., R. 1 E. of the 3rd P.M.

PLAN SCALES: HOR. 1"=80'
VERT. 1"=80'
PROFILE SCALES: HOR. 1"=80'
VERT. 1"=10'

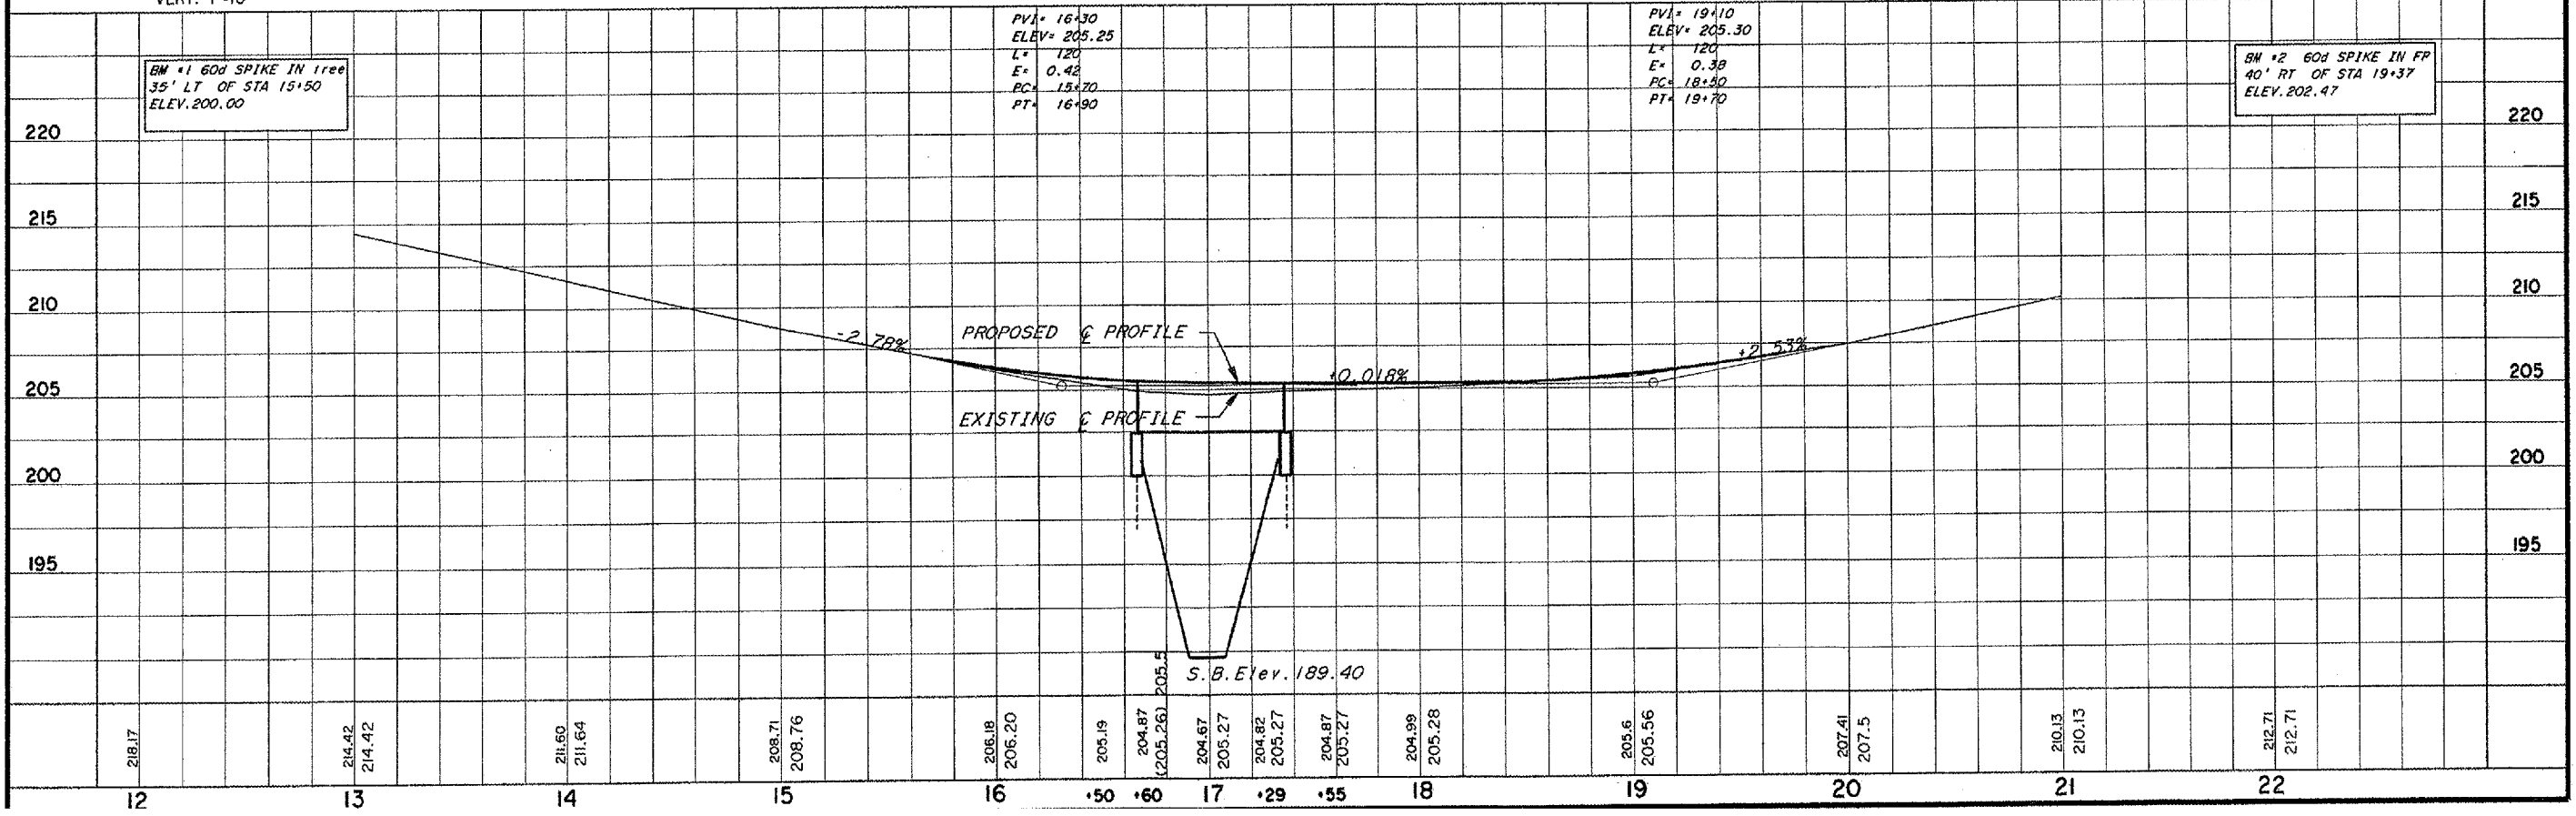

DRAWN
REV.
REV.
PLAN

DRAWN
REV.
REV.
PROFILE