





MUNICIPALITY	SECTION	COUNTY	TOTAL SHEETS	SHEET NO.
QUINCY	06-00300-00-LS	ADAMS	69	54

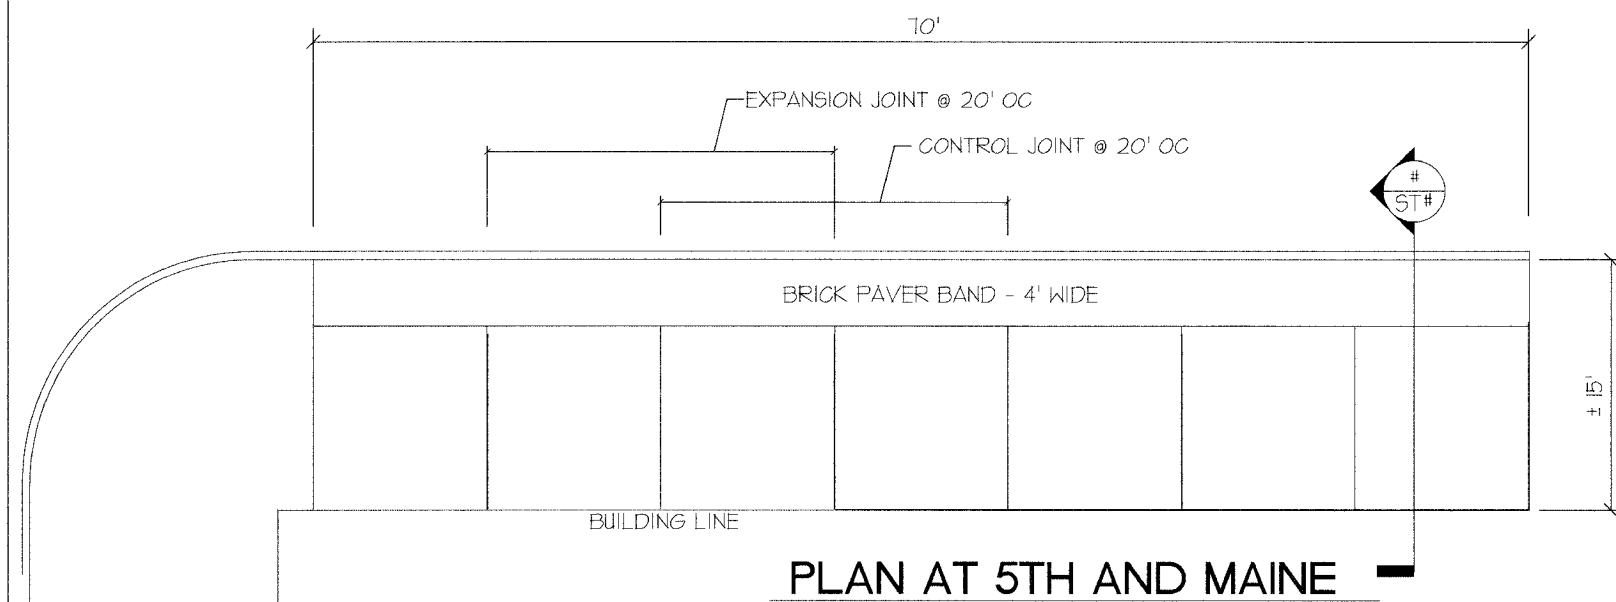


PLAN AT 5TH AND MAINE

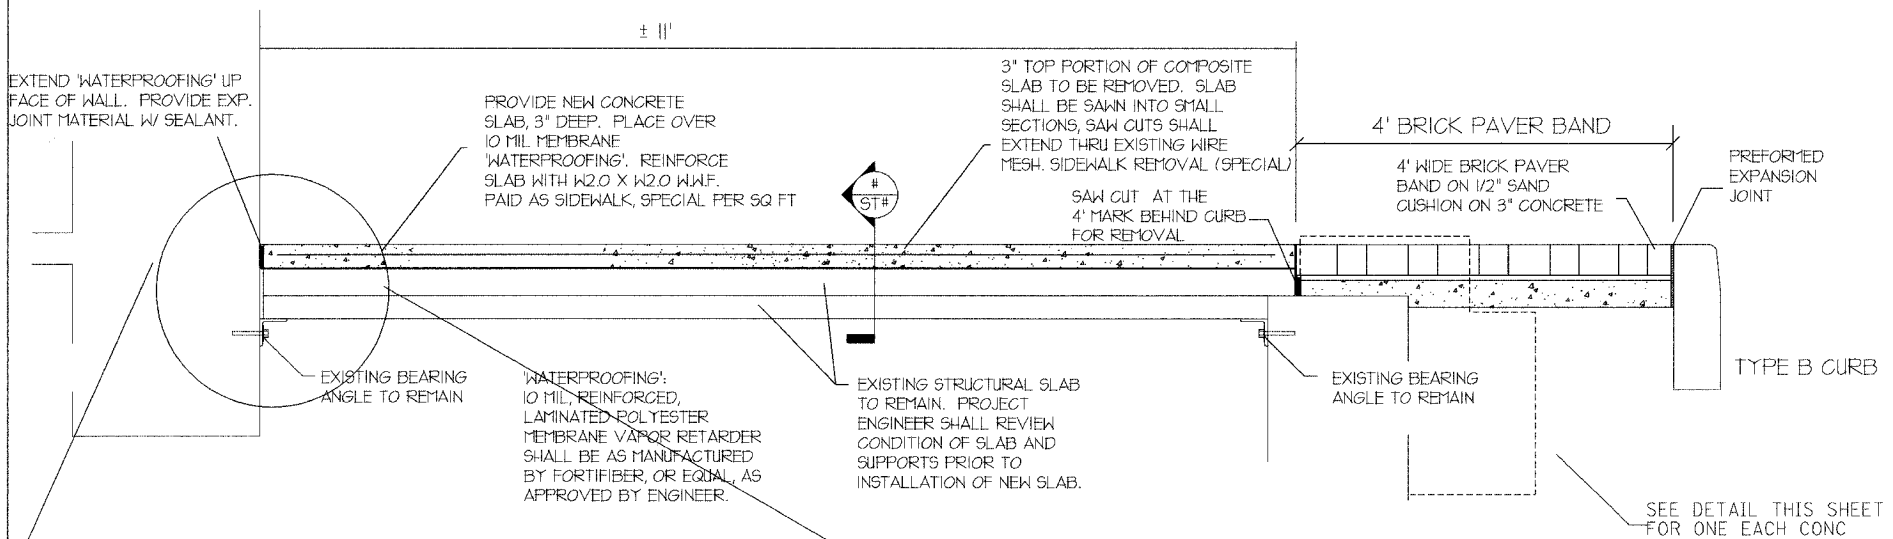

SLAB CROSS SECTION

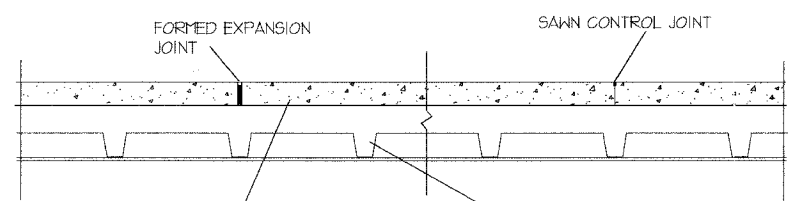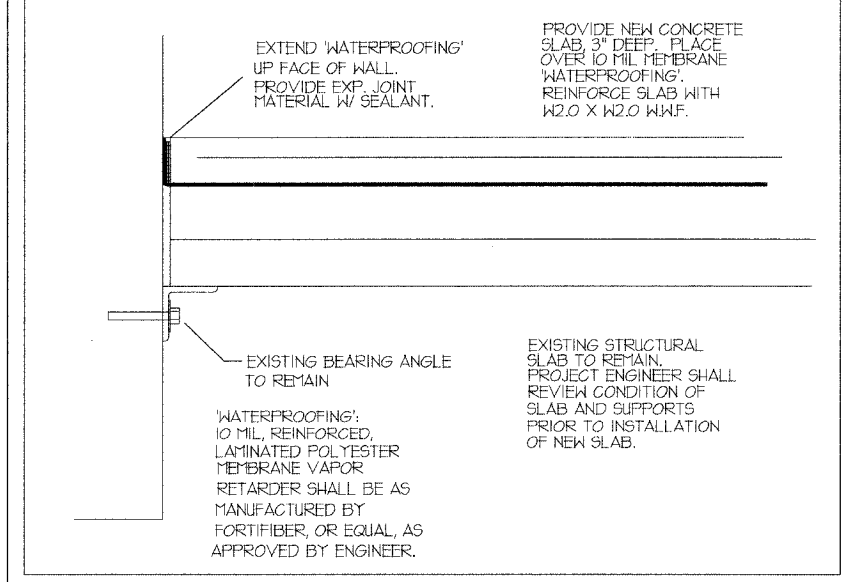

SLAB CROSS SECTION

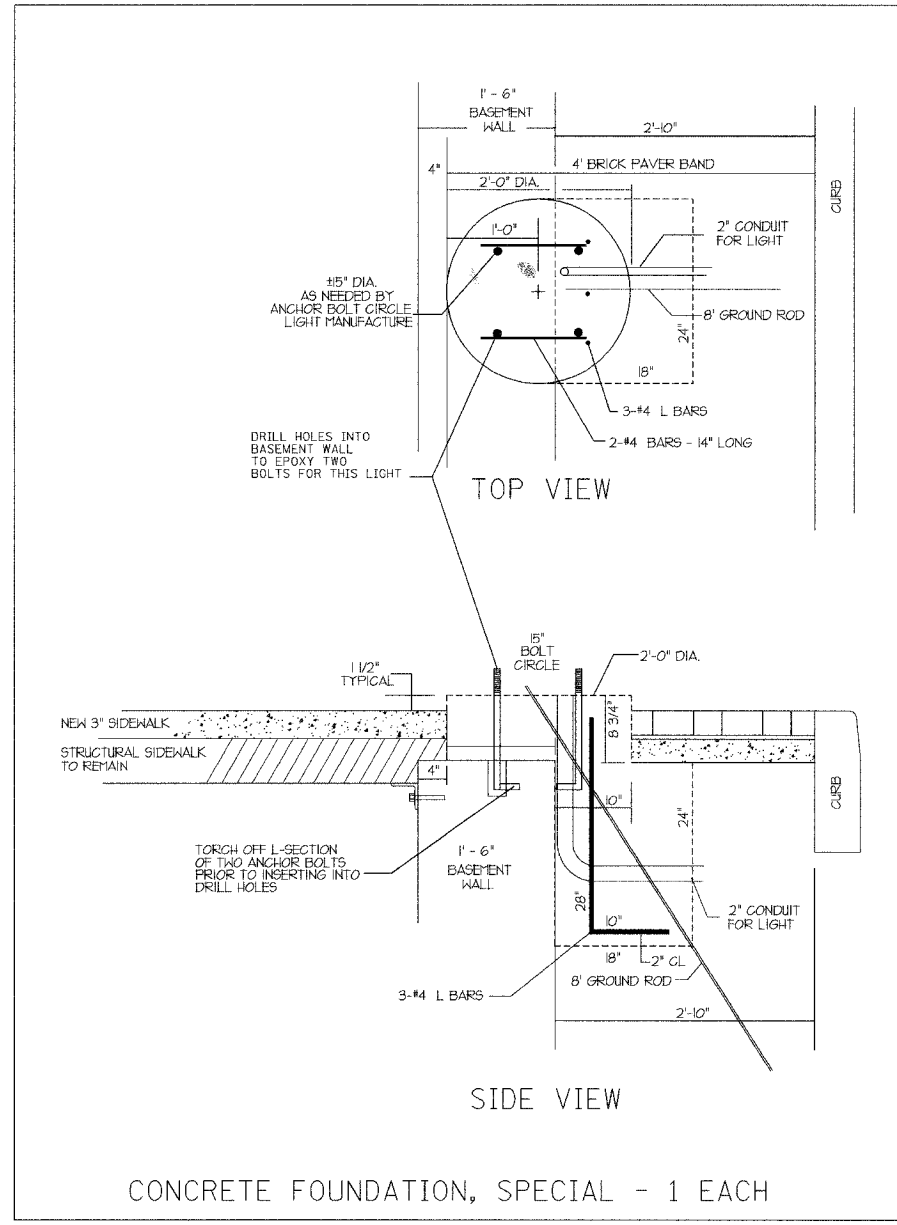

TOP VIEW

SIDE VIEW

CONCRETE FOUNDATION, SPECIAL - 1 EACH

SEE DETAIL THIS SHEET FOR ONE EACH CONC FOUNDATION (SPCL) TO BE INSTALLED - STA 16+41 - 29.58' RT