



F.A.U. RTE.	SECTION	COUNTY	TOTAL SHEETS	SHEET NO.
7622	D6-00085-00-BR	COLES	16	3
STA.		TO STA.		
FED. ROAD DIST. NO.		ILLINOIS FED. AID PROJECT		

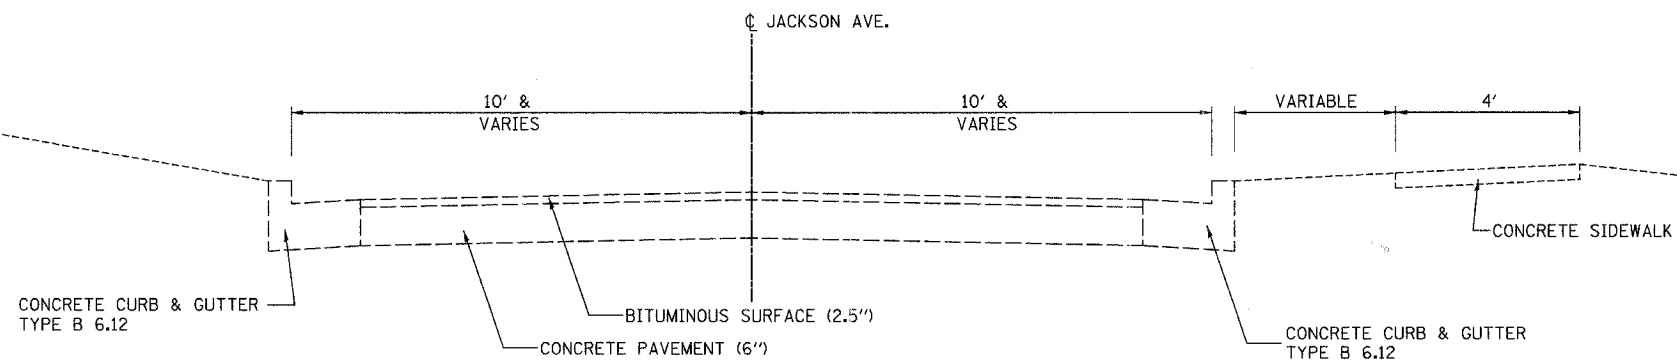

EXISTING TYPICAL SECTION

STA. 14+06 TO STA. 14+86.29

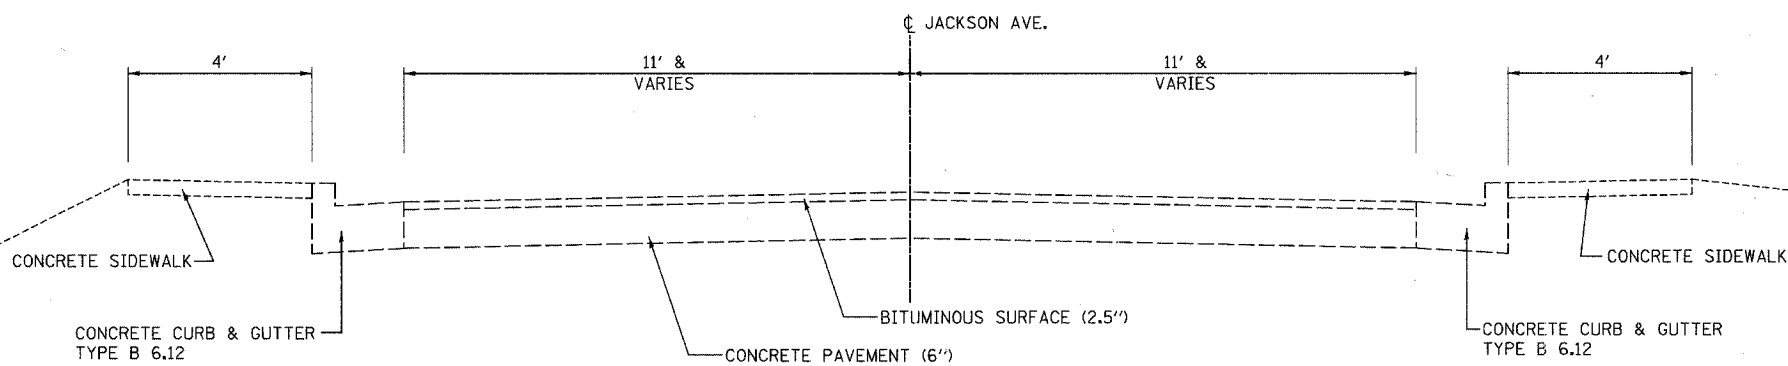

EXISTING TYPICAL SECTION

STA. 15+20.60 TO STA. 16+75

REVISIONS	
NAME	DATE

ILLINOIS DEPARTMENT OF TRANSPORTATION

EXISTING TYPICALS

SCALE: VERT. HORIZ. DATE

DRAWN BY R.L.H. CHECKED BY MED