


F.A.U. RTE.	SECTION	COUNTY	TOTAL SHEETS	SHEET NO.
7622	06-00085-00-BR	COLES	16	4
STA.	TO STA.			
FED. ROAD DIST. NO.	ILLINOIS	FED. AID PROJECT		

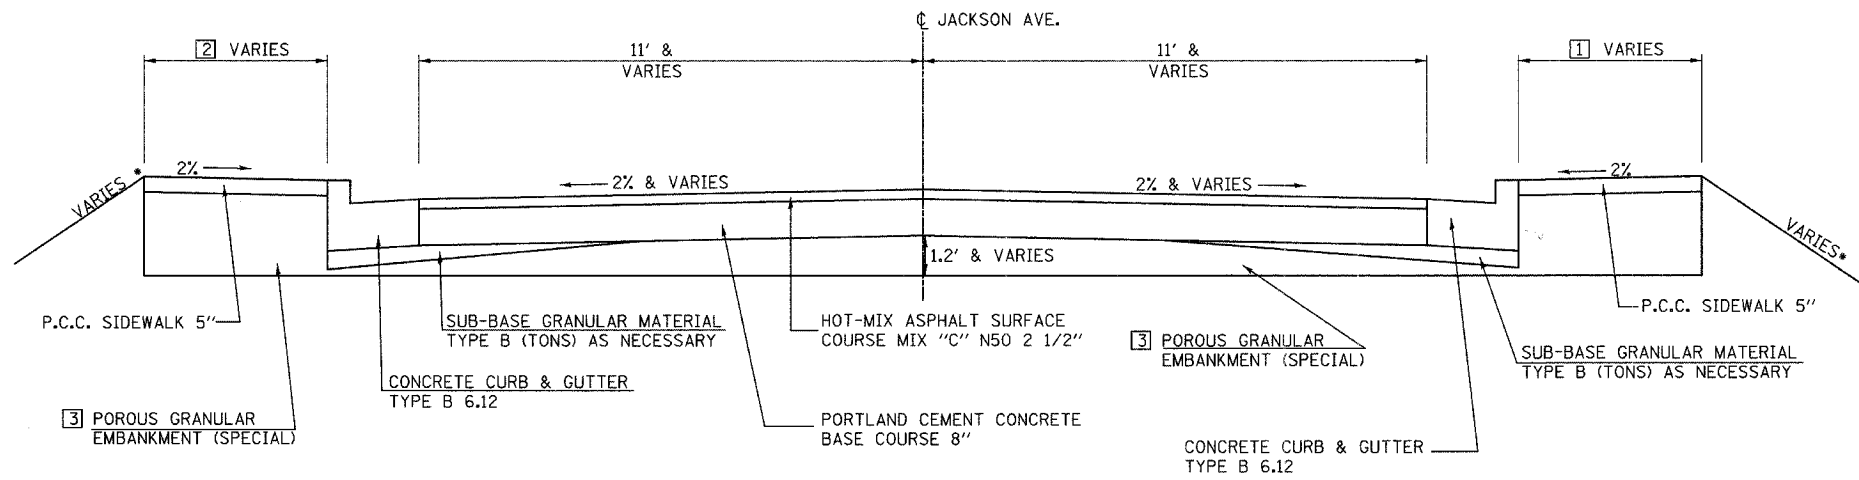


- 1 STA. 14+06 TO STA. 14+25.8 WIDTH VARIES FROM 4.5' TO 5.3'
 STA. 14+25.8 TO STA. 14+75.8 WIDTH = 5.3'
 STA. 14+75.8 TO STA. 14+80.8 WIDTH VARIES FROM 5.3' TO 5.0'
 STA. 14+80.8 TO STA. 15+30.4 WIDTH = 5.0'
 STA. 15+30.4 TO STA. 15+35.9 WIDTH VARIES FROM 5.0' TO 5.7'
 STA. 15+35.9 TO STA. 15+50.1 WIDTH VARIES FROM 5.7' TO 6.7'
 STA. 15+50.1 TO STA. 15+60 WIDTH = 4.3'
- 2 STA. 14+06 TO STA. 14+18.5 WIDTH VARIES FROM 4.5' TO 5.3'
 STA. 14+18.5 TO STA. 14+54.5 WIDTH = 5.3'
 STA. 14+54.5 TO STA. 14+59.5 WIDTH VARIES FROM 5.3' TO 5.0'
 STA. 14+59.5 TO STA. 15+10 WIDTH = 5.0'
- 3 STA. 14+75.16 TO STA. 15+15.18, OVER PRECAST BRIDGE UNITS

*NOTE: SEE PLANS FOR LOCATION OF SEGMENTAL CONCRETE BLOCK WALL, STEEL RAILING, AND TEXAS RAILING BEHIND SIDEWALK


PROPOSED TYPICAL SECTION

STA. 14+06 TO STA. 15+60

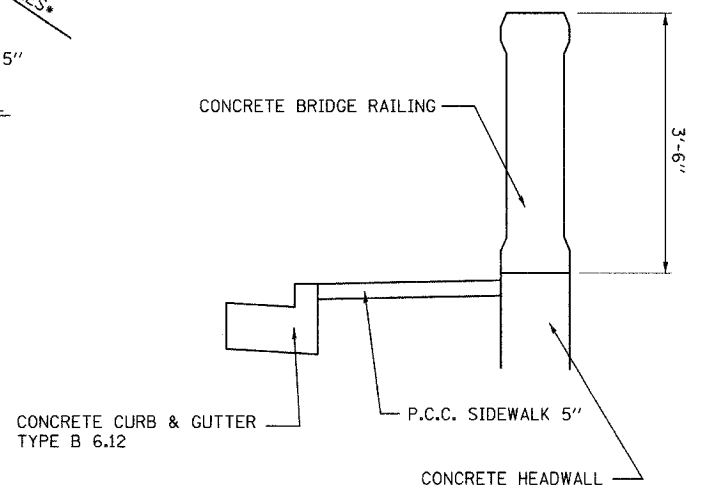

TYPICAL SECTION FOR CONCRETE RAILING OVER STRUCTURE

SEE PLANS FOR LOCATION

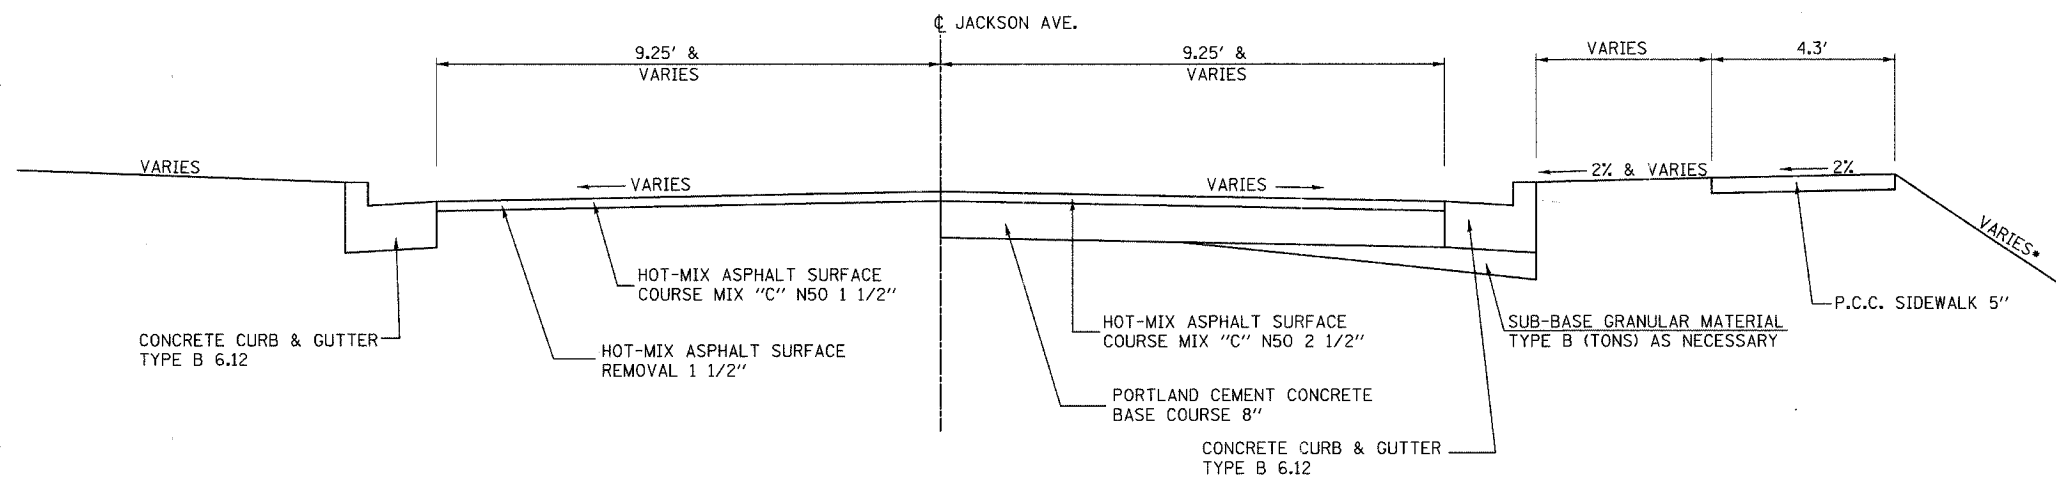

*NOTE: SEE PLANS FOR LOCATION OF SEGMENTAL CONCRETE BLOCK WALL BEHIND SIDEWALK

PROPOSED TYPICAL SECTION

STA. 15+60 TO STA. 16+50

REVISIONS	
NAME	DATE

ILLINOIS DEPARTMENT OF TRANSPORTATION

PROPOSED TYPICALS

SCALE: VERT. _____
 HORIZ. _____
 DATE _____

DRAWN BY RLH
 CHECKED BY MED

PLOT DATE = 6/28/2007
 FILE NAME = P:\Civil\Charleston\Jackson Ave Bridge\Drawings\TYPSECA1.dwg
 PLOT SCALE = 2.0000 : 1 IN.
 USER NAME = USER