## VOLUME 1 OF 2

FOR INDEX OF SHEETS, SEE SHEET NO. 2 FOR SUMMARY OF QUANTITIES, SEE SHEET NO. 4 TO 10

- 1. TREE FELLING WILL BE RESTRICTED TO THE PERIOD BETWEEN SEPTEMBER 30. AND APRIL 1.
- 2. EROSION AND SEDIMENT CONTROL PLANS HAVE BEEN INCLUDED IN THE PROJECT PLANS.
- 3. TREE REPLACEMENT PLAN WILL USE A 1:1 RATIO.
- 4. WETLAND COMPENSATION PLANS WILL BE ACCOMPLISHED WITH THE PURCHASE THE APPROPIATE NUMBER OF WETLAND CREDITS FROM AN U.S. ARMY CORPS OF ENGINEERS APPROVED WETLAND BANK.
- 5 THE FENCE FOR THE ILLINOIS POWER COMPANY (AKA AMEREN SERVICE) SUBSTATION IN THE SOUTHEAST QUADRANT OF THE INTERCHANGE IS NOT TO BE DISTURBED. IF ANY DAMAGE IS DONE TO THE FENCE THE CONTRACTOR SHALL MAKE THE NEEDED REPAIRS AT THEIR EXPENSE.

## UTILITY NOTE

HANSON

THE LOCATIONS OF THOSE BURIED AND ABOVEGROUND UTILITIES SHOWN ARE APPROXIMATE, ARE SHOWN FOR CONTRACTOR INFORMATIONAL USE ONLY, AND ARE NOT TO BE REFERENCED FOR CONSTRUCTION PURPOSES. THE IMPLIED PRESENCE OR ABSENCE OF UTILITIES IS NOT TO BE CONSTRUED BY THE DWNER, ENGINEER, CONTRACTOR, OR SUBCONTRACTORS TO BE AN ACCURATE AND COMPLETE REPRESENTATION OF UTILITIES THAT MAY OR MAY NOT EXIST ON THE CONSTRUCTION SITE, BURIED AND ABOVEGROUND UTILITY LOCATION, IDENTIFICATION, AND MARKING ARE THE SOLE RESPONSIBILITY OF THE CONTRACTOR, REROUTING, DISCONNECTION, PROTECTION, ETC. OF ANY UTILITIES MUST BE COORDINATED BETWEEN THE CONTRACTOR, UTILITY COMPANY, AND OWNER, SITE SAFETY, INCLUDING THE AVOIDANCE OF HAZARDS ASSOCIATED WITH BURIED AND ABOVEGROUND UTILITIES, REMAIN THE SOLE RESPONSIBILIT

JOINT UTILITY LOCATION INFORMATION FOR EXCAVATION 1-800-892-0123

FULL SIZE PLANS HAVE BEEN PREPARED USING STANDARD ENGINEERING SCALES. REDUCED SIZED PLANS WILL NOT CONFORM TO STANDARD SCALES. IN MAKING MEASUREMENTS REFER TO SCALES ON INDIVIDUAL PLAN SHEETS.

- 1"= 100' PLAN, CROSS SECTIONS 1" = 50' PLAN, PROFILE, CROSS SECTIONS

MT. VERNON TOWNSHIP


CONTRACT NO. 98963

STATE OF ILLINOIS DEPARTMENT OF TRANSPORTATION **DIVISION OF HIGHWAYS** 

## **PROPOSED HIGHWAY PLANS**

FAI ROUTE 57/64 **VETERANS MEMORIAL DRIVE INTERCHANGE** SECTION (41-3)HBK PROJECT: HPD - F -0520 (001) **JEFFERSON COUNTY** 

**NEW RAMP CONSTRUCTION** 

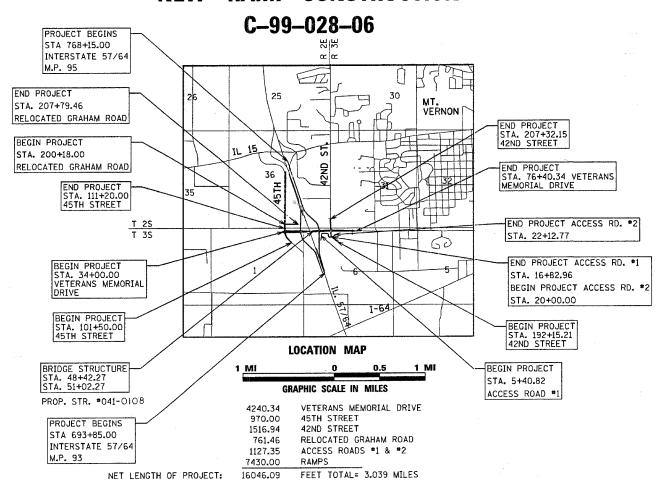

DE WITT LOCATION OF SECTION INDICATED THUS: - -

RTE. SECTION

57/64 (41-3)HBK

COUNTY

JEFFERSON 5/8


520

SHEETS NOTED WITH ① WERE PREPARED BY ILLINOIS DEPARTMENT OF TRANSPORTION, DISTRICT 9 SEE INDEX OF SHEETS

SHEETS NOTED WITH ② WERE PREPARED UNDER THIS SEAL SEE INDEX OF SHEETS

PRINTED BY THE AUTHORITY

OF THE STATE OF ILLINOIS

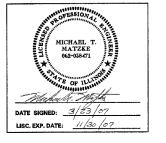

DEPUTY DIRECTOR OF HIGHWAYS, REGION ENGINEER

FUNCTIONAL CLASS = OTHER PRINCIPLE ARTERIAL ADT = 16,400 (2026)

**VETERANS MEMORIAL DRIVE** 

DESIGN SPEED

45 M.P.H.

FUNCTIONAL CLASS = PRINCIPLE ARTERIAL ADT = 35,900 (2005) 41.4 % TRUCKS

ROUTE: FAI 57/64 SECTION: (41-3)HBK

COUNTY: JEFFERSON