



**RUNWAY 4/22**

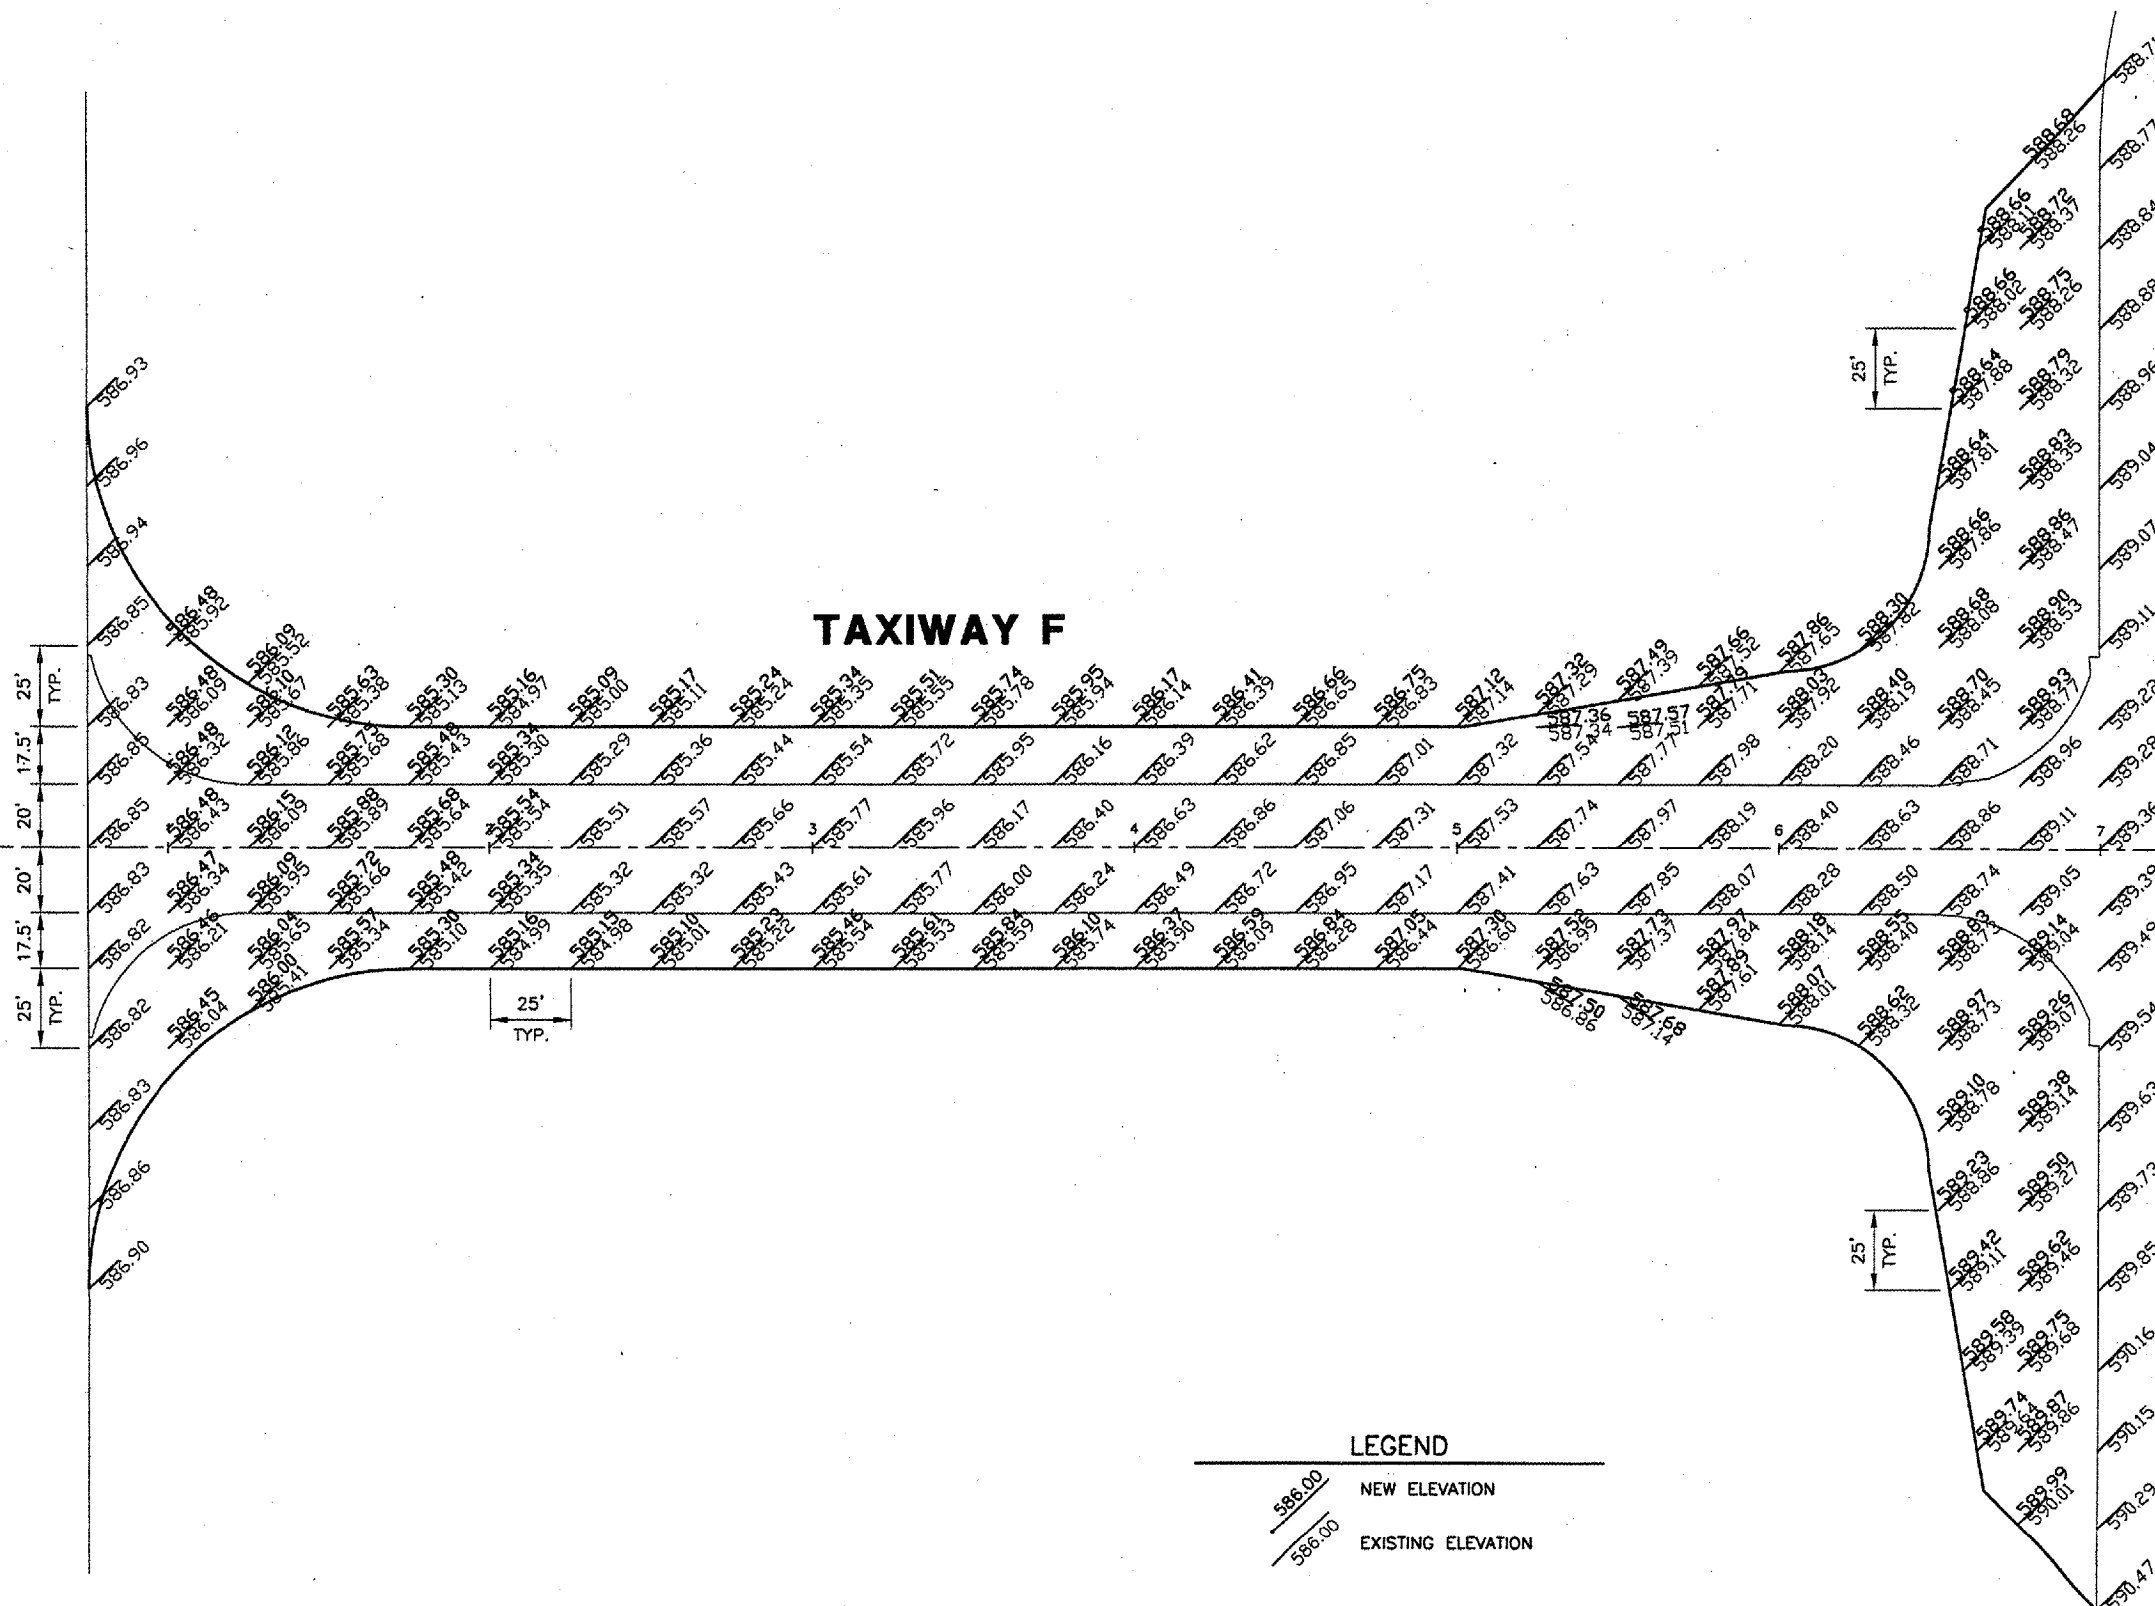

**LEGEND**

	NEW ELEVATION
	EXISTING ELEVATION

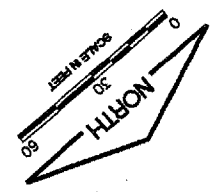


**KEYMAP**

**CA004**

THIS SHEET

K:\Springfield\0703502\_SPI\_TXY\_F\Draw\Sheets  
 FILE: STAKPLAN.dwg  
 UPDATE BY: Dave Allen  
 PLOT DATE: 8/3/2007 1:26 PM  
 SPI-BASE  
 KEY  
 surveytopo  
 BASE\_PROPGE0  
 SPI\_LOGO  
 BASE\_EXISTOPO

REVISIONS		
NUMBER	BY	DATE

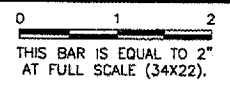

**SPRINGFIELD AIRPORT AUTHORITY**  
**ABRAHAM LINCOLN CAPITAL AIRPORT**  
**SPRINGFIELD, ILLINOIS**

**WIDEN TAXIWAY F**  
**STAKING PLAN**

**CMT**  
 CRAWFORD, MURPHY & TILLY, INC.  
 CONSULTING ENGINEERS  
 License No. 94-000613

DESIGN BY:	RLV
DRAWN BY:	CMT
CHECKED BY:	RLV
APPROVED BY:	RLV
DATE:	AUGUST 07, 2007
JOB No:	07035-02-00
IL PROJ. NO.	SPI-3711
AIP PROJ. NO.	3-17-0096-XX
SHEET	13 OF 31 SHEETS