
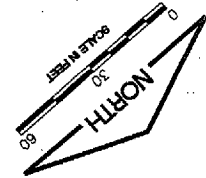



RUNWAY 4/22

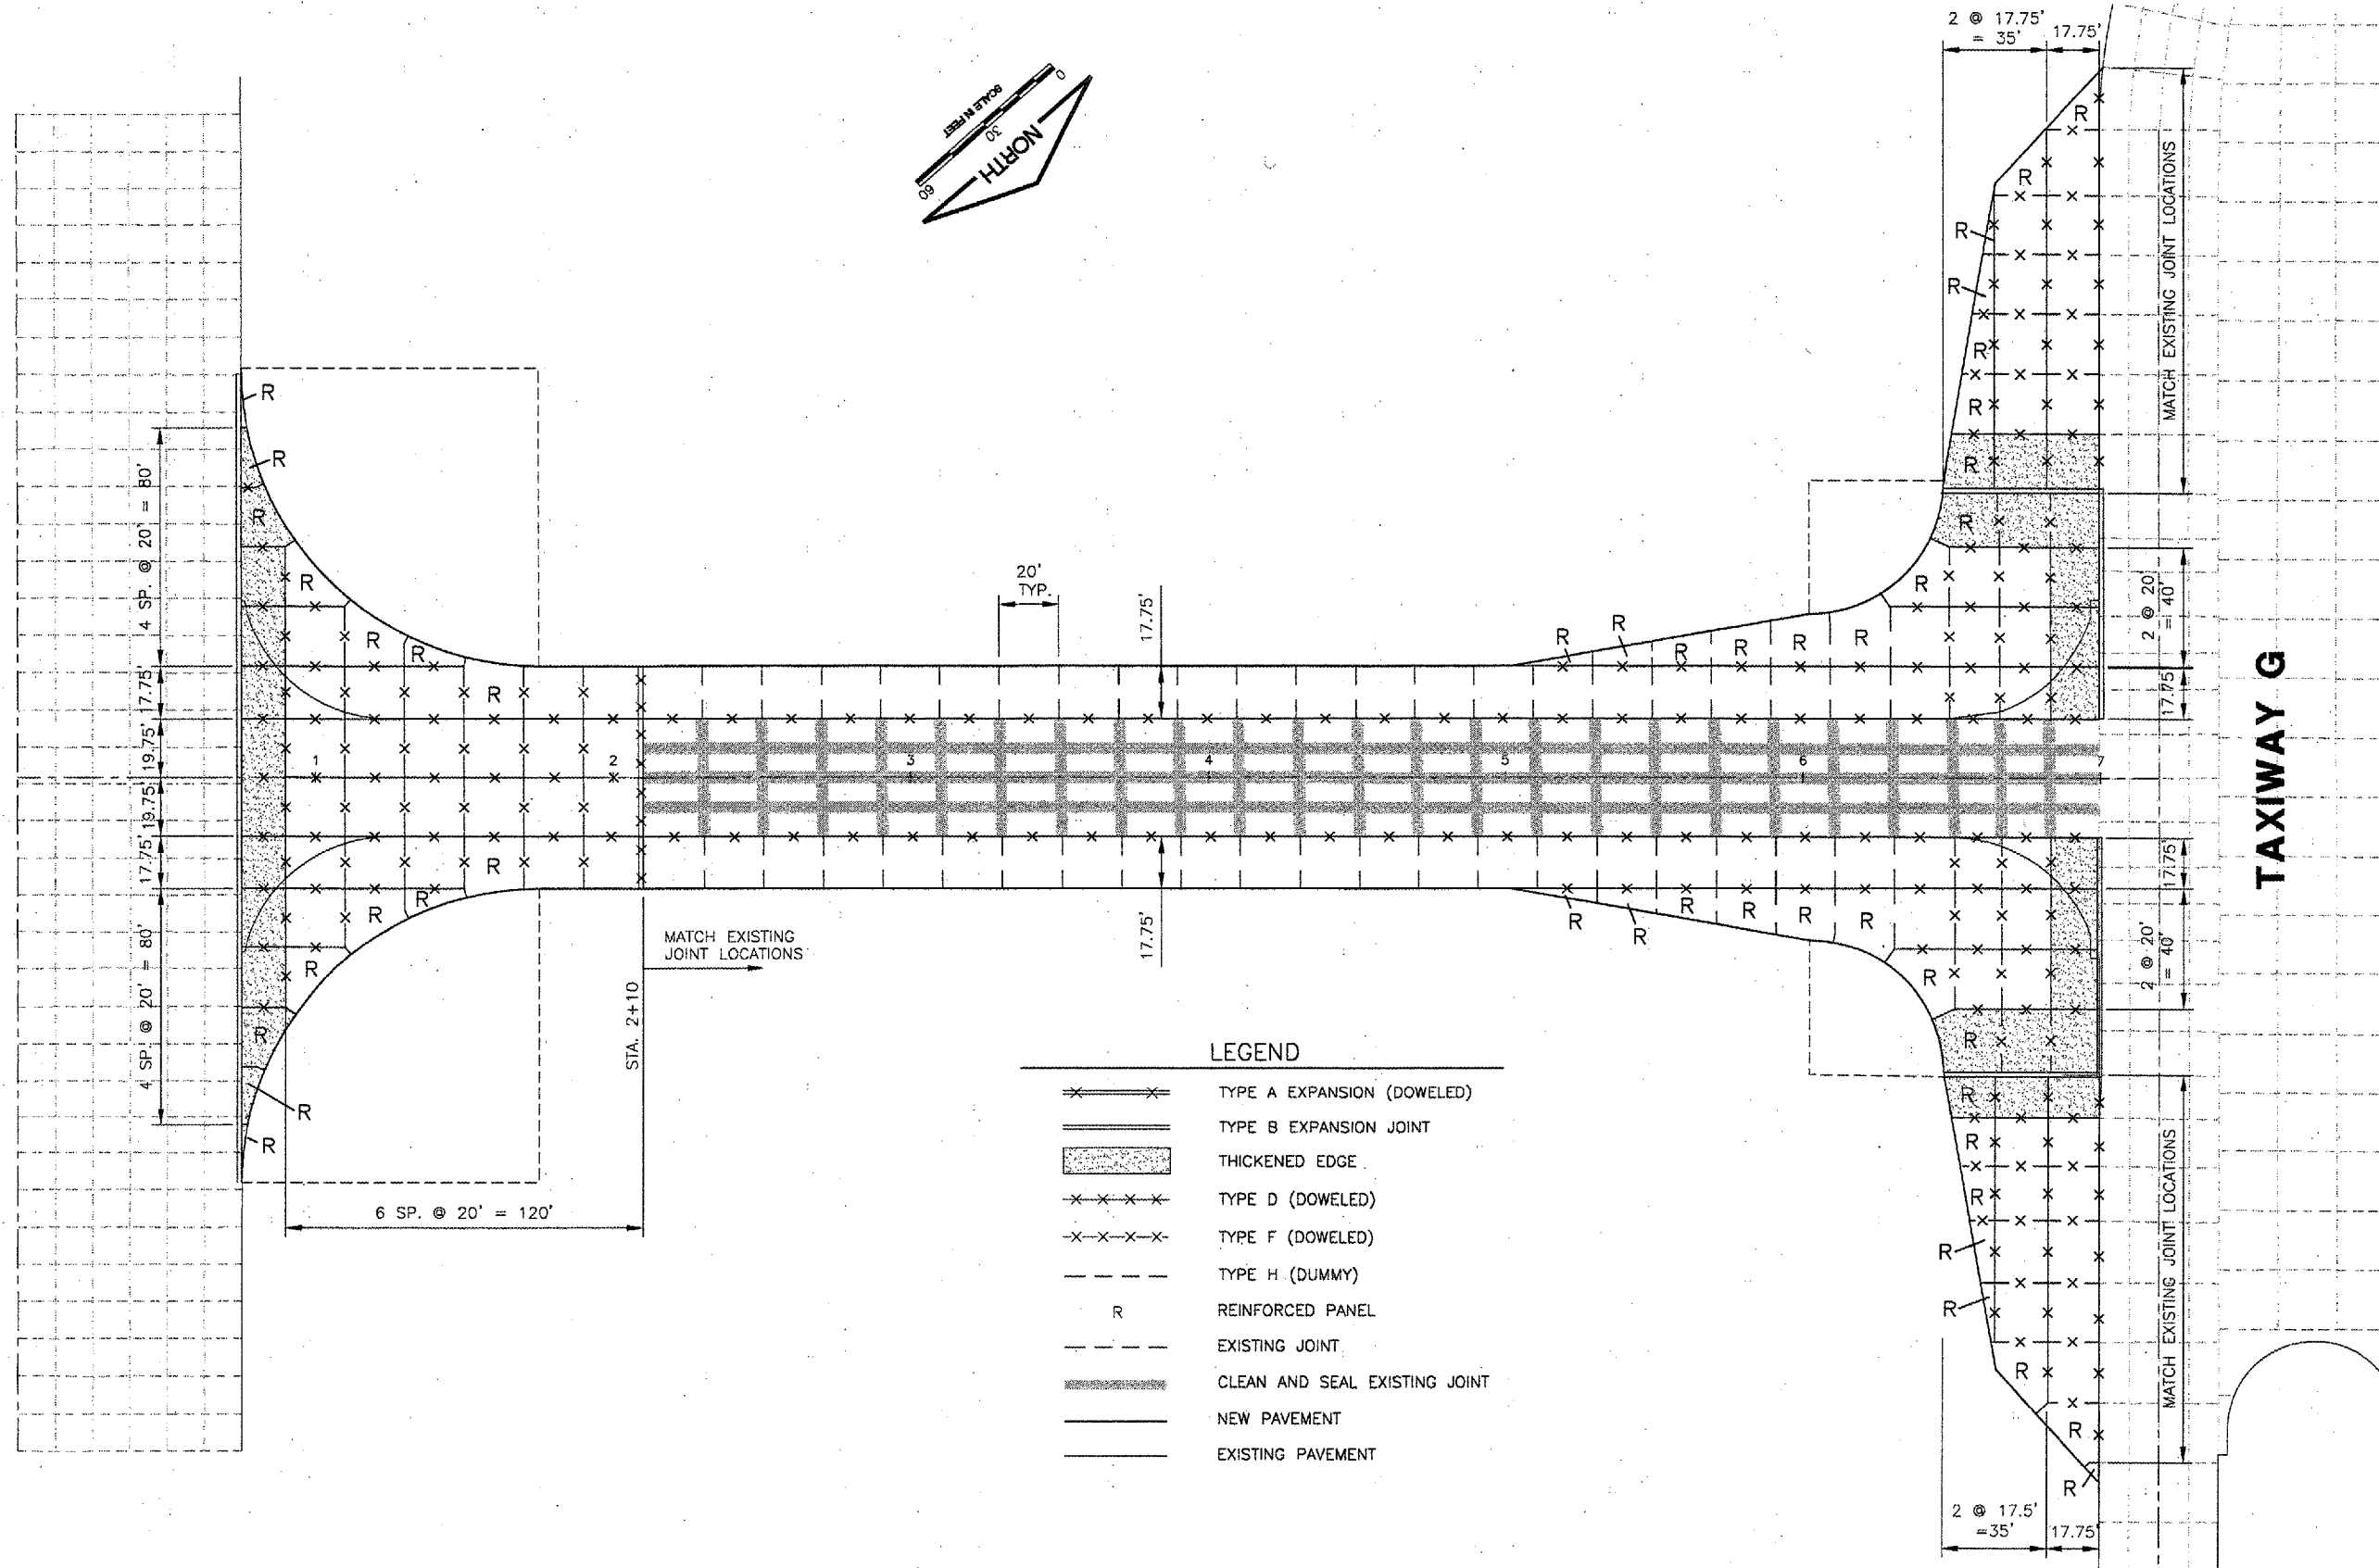

LEGEND

- TYPE A EXPANSION (DOWELED)
- TYPE B EXPANSION JOINT
- THICKENED EDGE
- TYPE D (DOWELED)
- TYPE F (DOWELED)
- TYPE H (DUMMY)
- REINFORCED PANEL
- EXISTING JOINT
- CLEAN AND SEAL EXISTING JOINT
- NEW PAVEMENT
- EXISTING PAVEMENT

KEYMAP

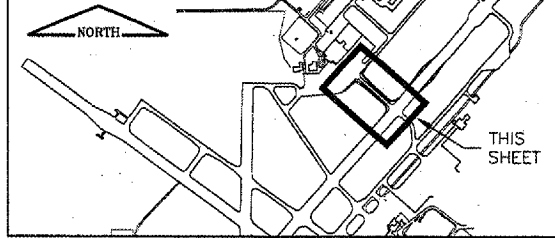

CA004

K:\Springfield\0703502_SPI_TXY_F\Draw\Sheets
 FILE: JOINTPLAN.dwg
 UPDATE BY: Dave Allen
 PLOT DATE: 8/3/2007 1:26 PM
 KEY
 SPI_LOGO

REVISIONS

NUMBER	BY	DATE

0 1 2
 THIS BAR IS EQUAL TO 2"
 AT FULL SCALE (34X22).



SPRINGFIELD AIRPORT AUTHORITY
ABRAHAM LINCOLN CAPITAL AIRPORT
SPRINGFIELD, ILLINOIS

WIDEN TAXIWAY F
JOINTING PLAN

© Copyright CMT, Inc.
CMT
 CRAWFORD, MURPHY & TILLY, INC.
 CONSULTING ENGINEERS
 License No. 184-000613



DESIGN BY: RLV
 DRAWN BY: CMT
 CHECKED BY: *RLV*
 APPROVED BY: *RLV*
 DATE: AUGUST 07, 2007
 JOB No: 07035-02-00

IL PROJ. NO. SPI-3711
 AIP PROJ. NO. 3-17-0096-XX