



SECTION 4, TOWNSHIP 36, RANGE 10
 SECTION 5, TOWNSHIP 36, RANGE 10
 SECTION 8, TOWNSHIP 36, RANGE 10
 SECTION 9, TOWNSHIP 36, RANGE 10

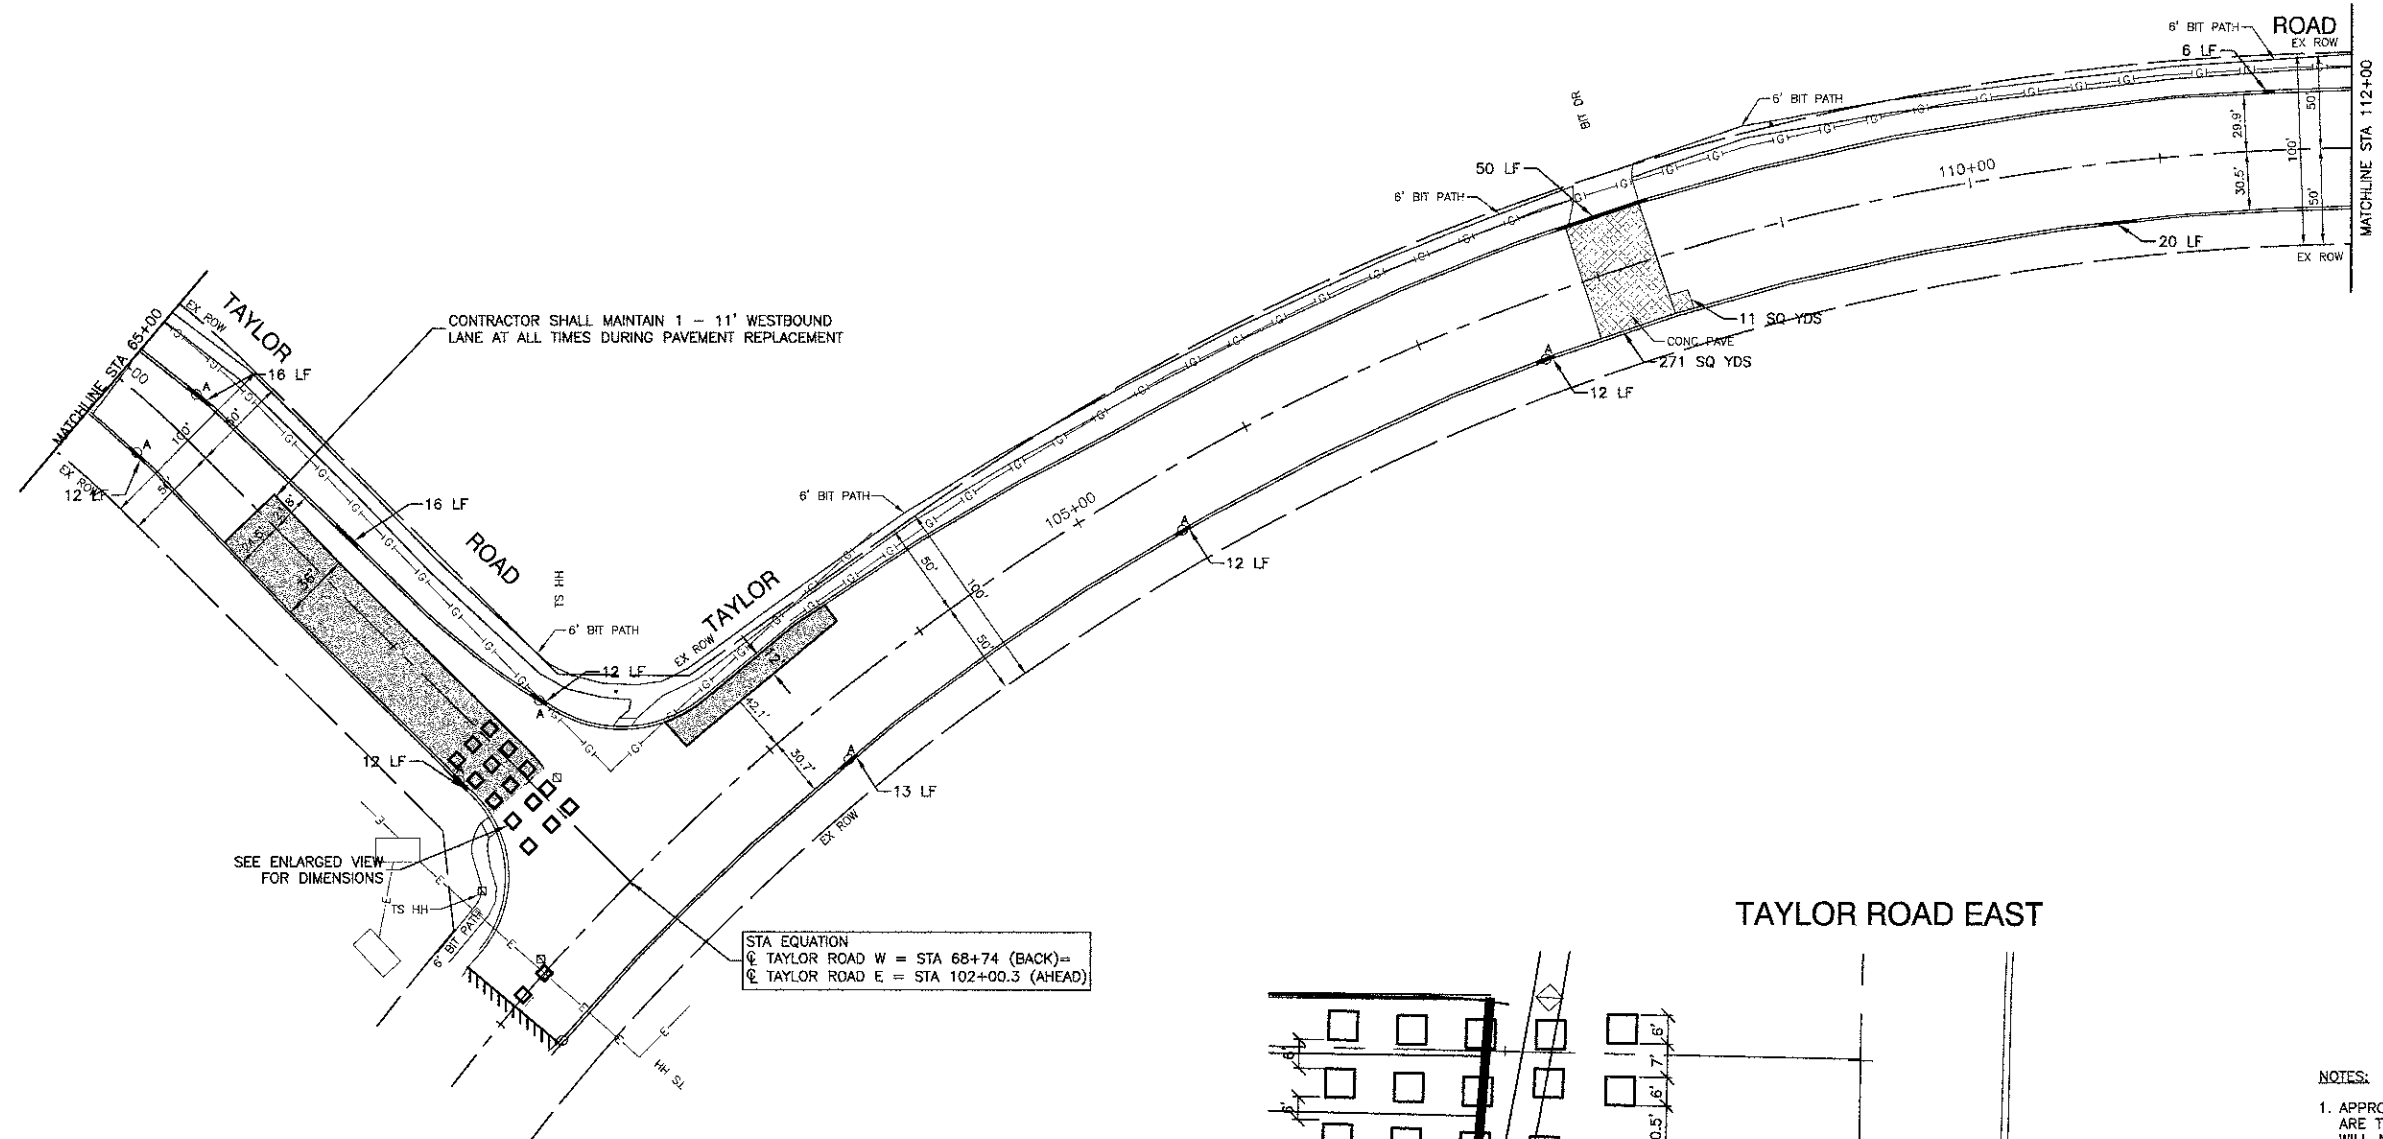

STA EQUATION
 @ TAYLOR ROAD W = STA 68+74 (BACK)=
 @ TAYLOR ROAD E = STA 102+00.3 (AHEAD)

SEE ENLARGED VIEW FOR DIMENSIONS

TAYLOR ROAD EAST

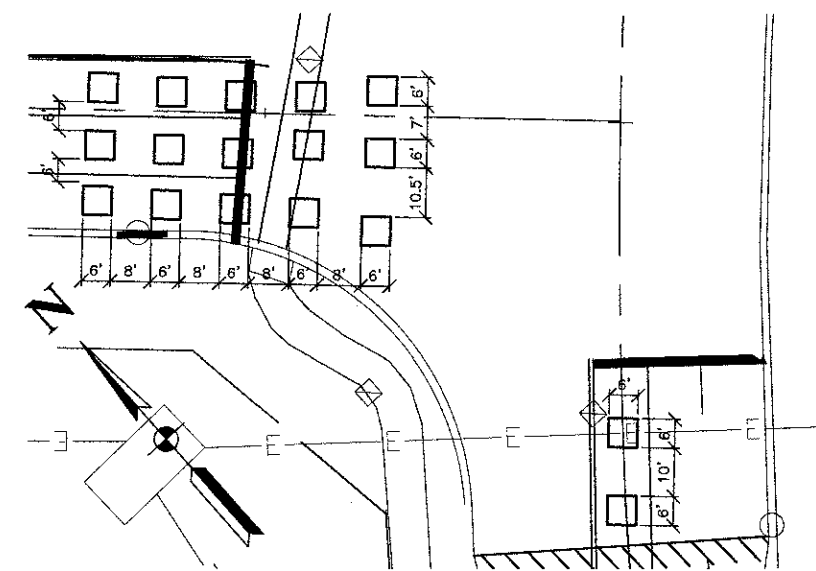

ENLARGED VIEW
 SCALE 1"=20'

NOTES:
 1. APPROXIMATELY 100 RAISED REFLECTIVE PAVEMENT MARKERS ARE TO BE REMOVED EAST OF WEBER ROAD. THESE MARKERS WILL NOT BE REPLACED.

LEGEND

- BUTT JOINT
- EXISTING MANHOLE
- EXISTING CATCH BASIN
- COMBINATION B-6.24 CURB AND GUTTER REMOVAL AND REPLACEMENT
- HMA SIDEWALK REMOVAL & P.C. CONCRETE SIDEWALK REPLACEMENT
- P.C. CONCRETE SIDEWALK REMOVAL AND REPLACEMENT (5")
- PAVEMENT REMOVAL WITH CLASS D PATCH, 10"
- STRUCTURE TO BE ADJUSTED
- PAVEMENT REMOVAL WITH PCC PAVEMENT, 10" (JOINTED) REPLACEMENT
- DETECTOR LOOP TO BE REPLACED

FILE NAME = 11617-PLAN-01 - 100T P03	USER NAME =	DESIGNED -- JH	REVISED --
		CHECKED -- HLG	REVISED --
	PLOT SCALE =	DRAWN -- ACAD	REVISED --
	PLOT DATE = 05-02-12	CHECKED -- ACAD	REVISED --

STATE OF ILLINOIS
 DEPARTMENT OF TRANSPORTATION

TAYLOR ROAD ROADWAY RESURFACING PAVEMENT PLAN		F.A.U. RTE. 0288	SECTION 12-00959-00-RS	COUNTY WILL	TOTAL SHEETS 26	SHEET NO. 9
SCALE:	SHEET NO. 9 OF 26 SHEETS	STA.	TO STA.	CONTRACT NO. 63727		
				FED. ROAD DIST. NO. 1	ILLINOIS	FED. AID PROJECT M-4003(021)