



**SHATTUC ROAD AND US 50  
INTERSECTION DETAIL**

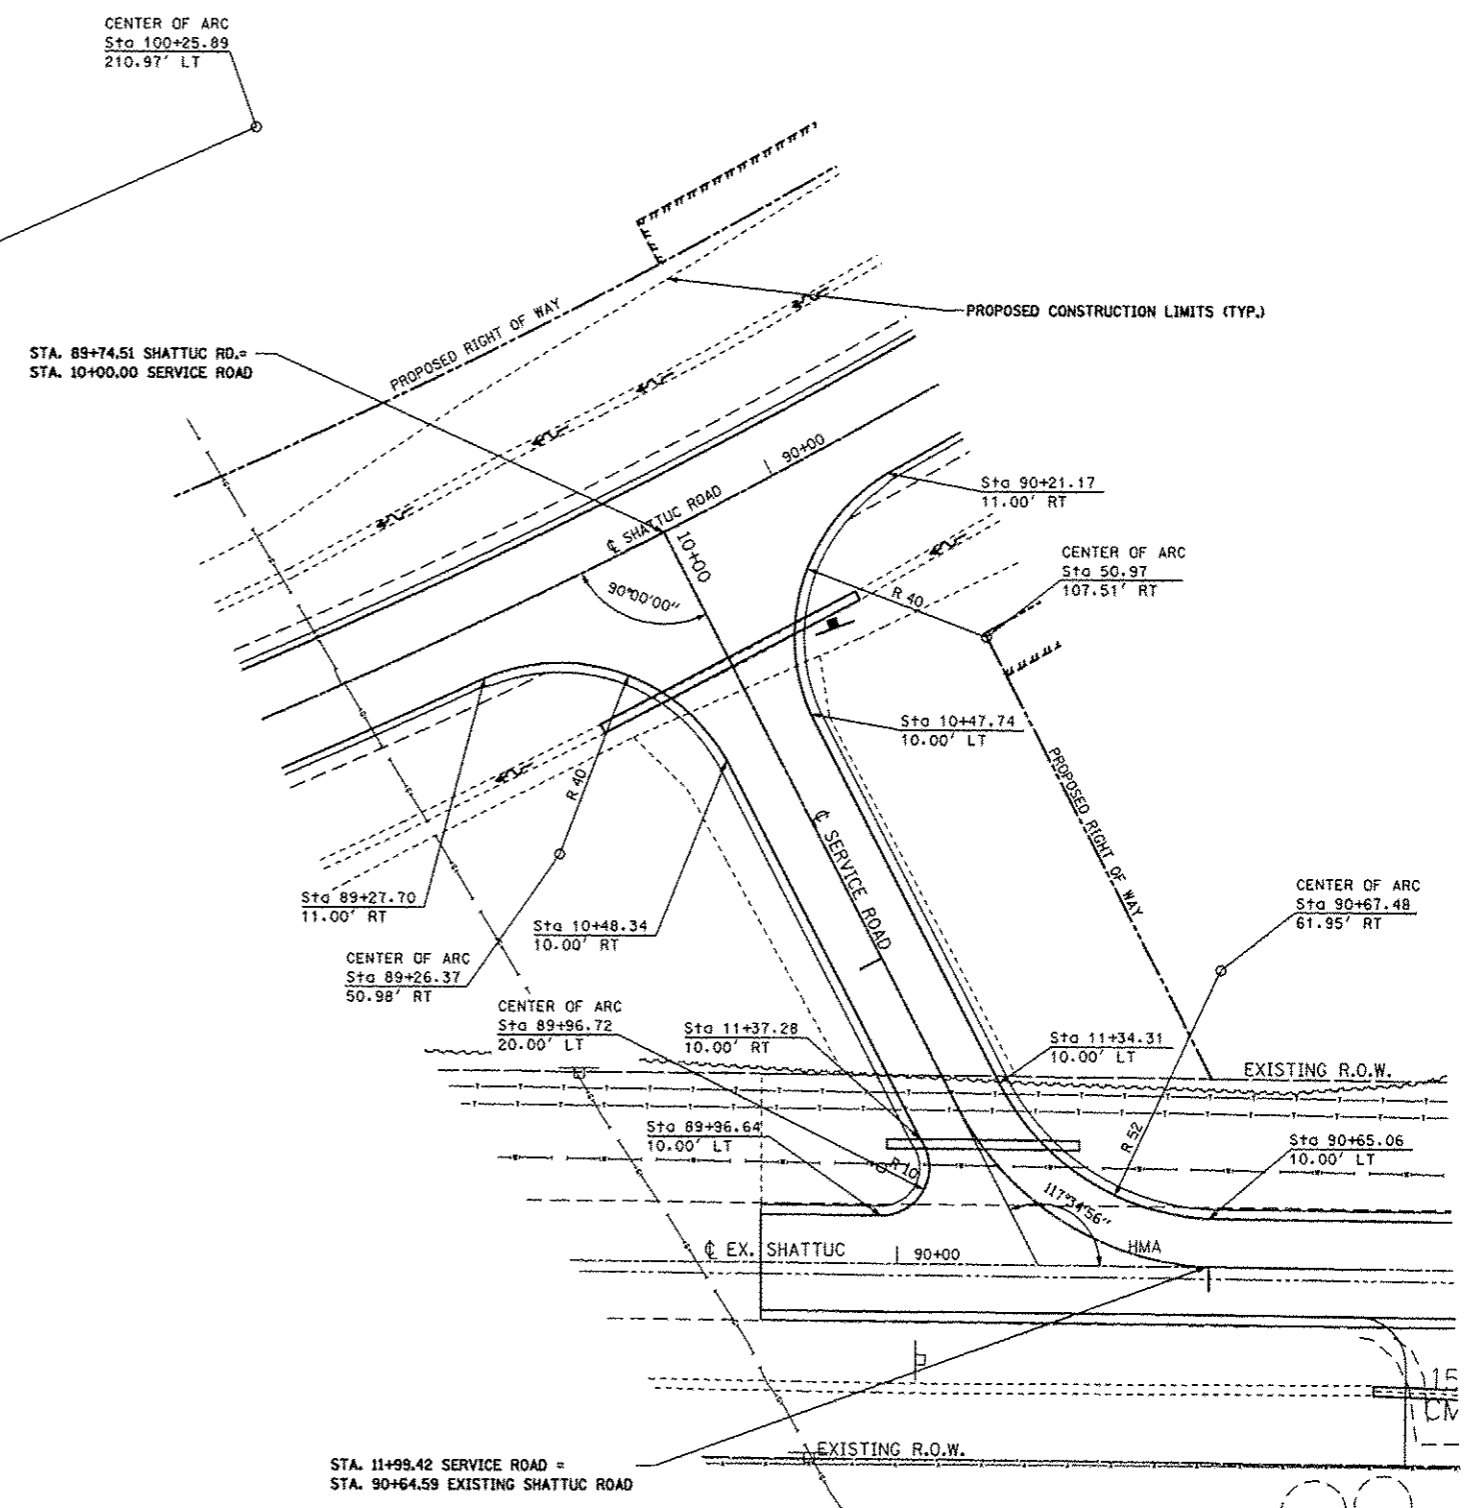

**SERVICE ROAD  
INTERSECTION DETAIL**

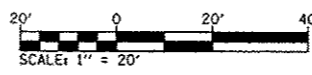

FILE NAME =	USER NAME =	DESIGNED -	REVISED -
at:\pwork\pvidat\berged\ad8389875\0876	53-sh-t-deta1.dgn	DRAWN -	REVISED -
	PLOT SCALE =	CHECKED -	REVISED -
	PLOT DATE =	DATE -	REVISED -

**STATE OF ILLINOIS  
DEPARTMENT OF TRANSPORTATION**

**INTERSECTION DETAILS**

SCALE: 1"=20' SHEET NO. 1 OF 1 SHEETS STA. TO STA.

F.A.P. RTE.	SECTION	COUNTY	TOTAL SHEETS	SHEET NO.
327	21-1-1, 27-1	CLINTON	96	31
CONTRACT NO. 76D53				
ILLINOIS FED. AID PROJECT				