


DATE	
BY	
CHECKED	
PLOTTED	
TEMPLATE	
NOTE BOOK	
NO.	
AREAS CHECKED	

DATE	
BY	
CHECKED	
PLOTTED	
TEMPLATE	
NOTE BOOK	
NO.	
AREAS CHECKED	

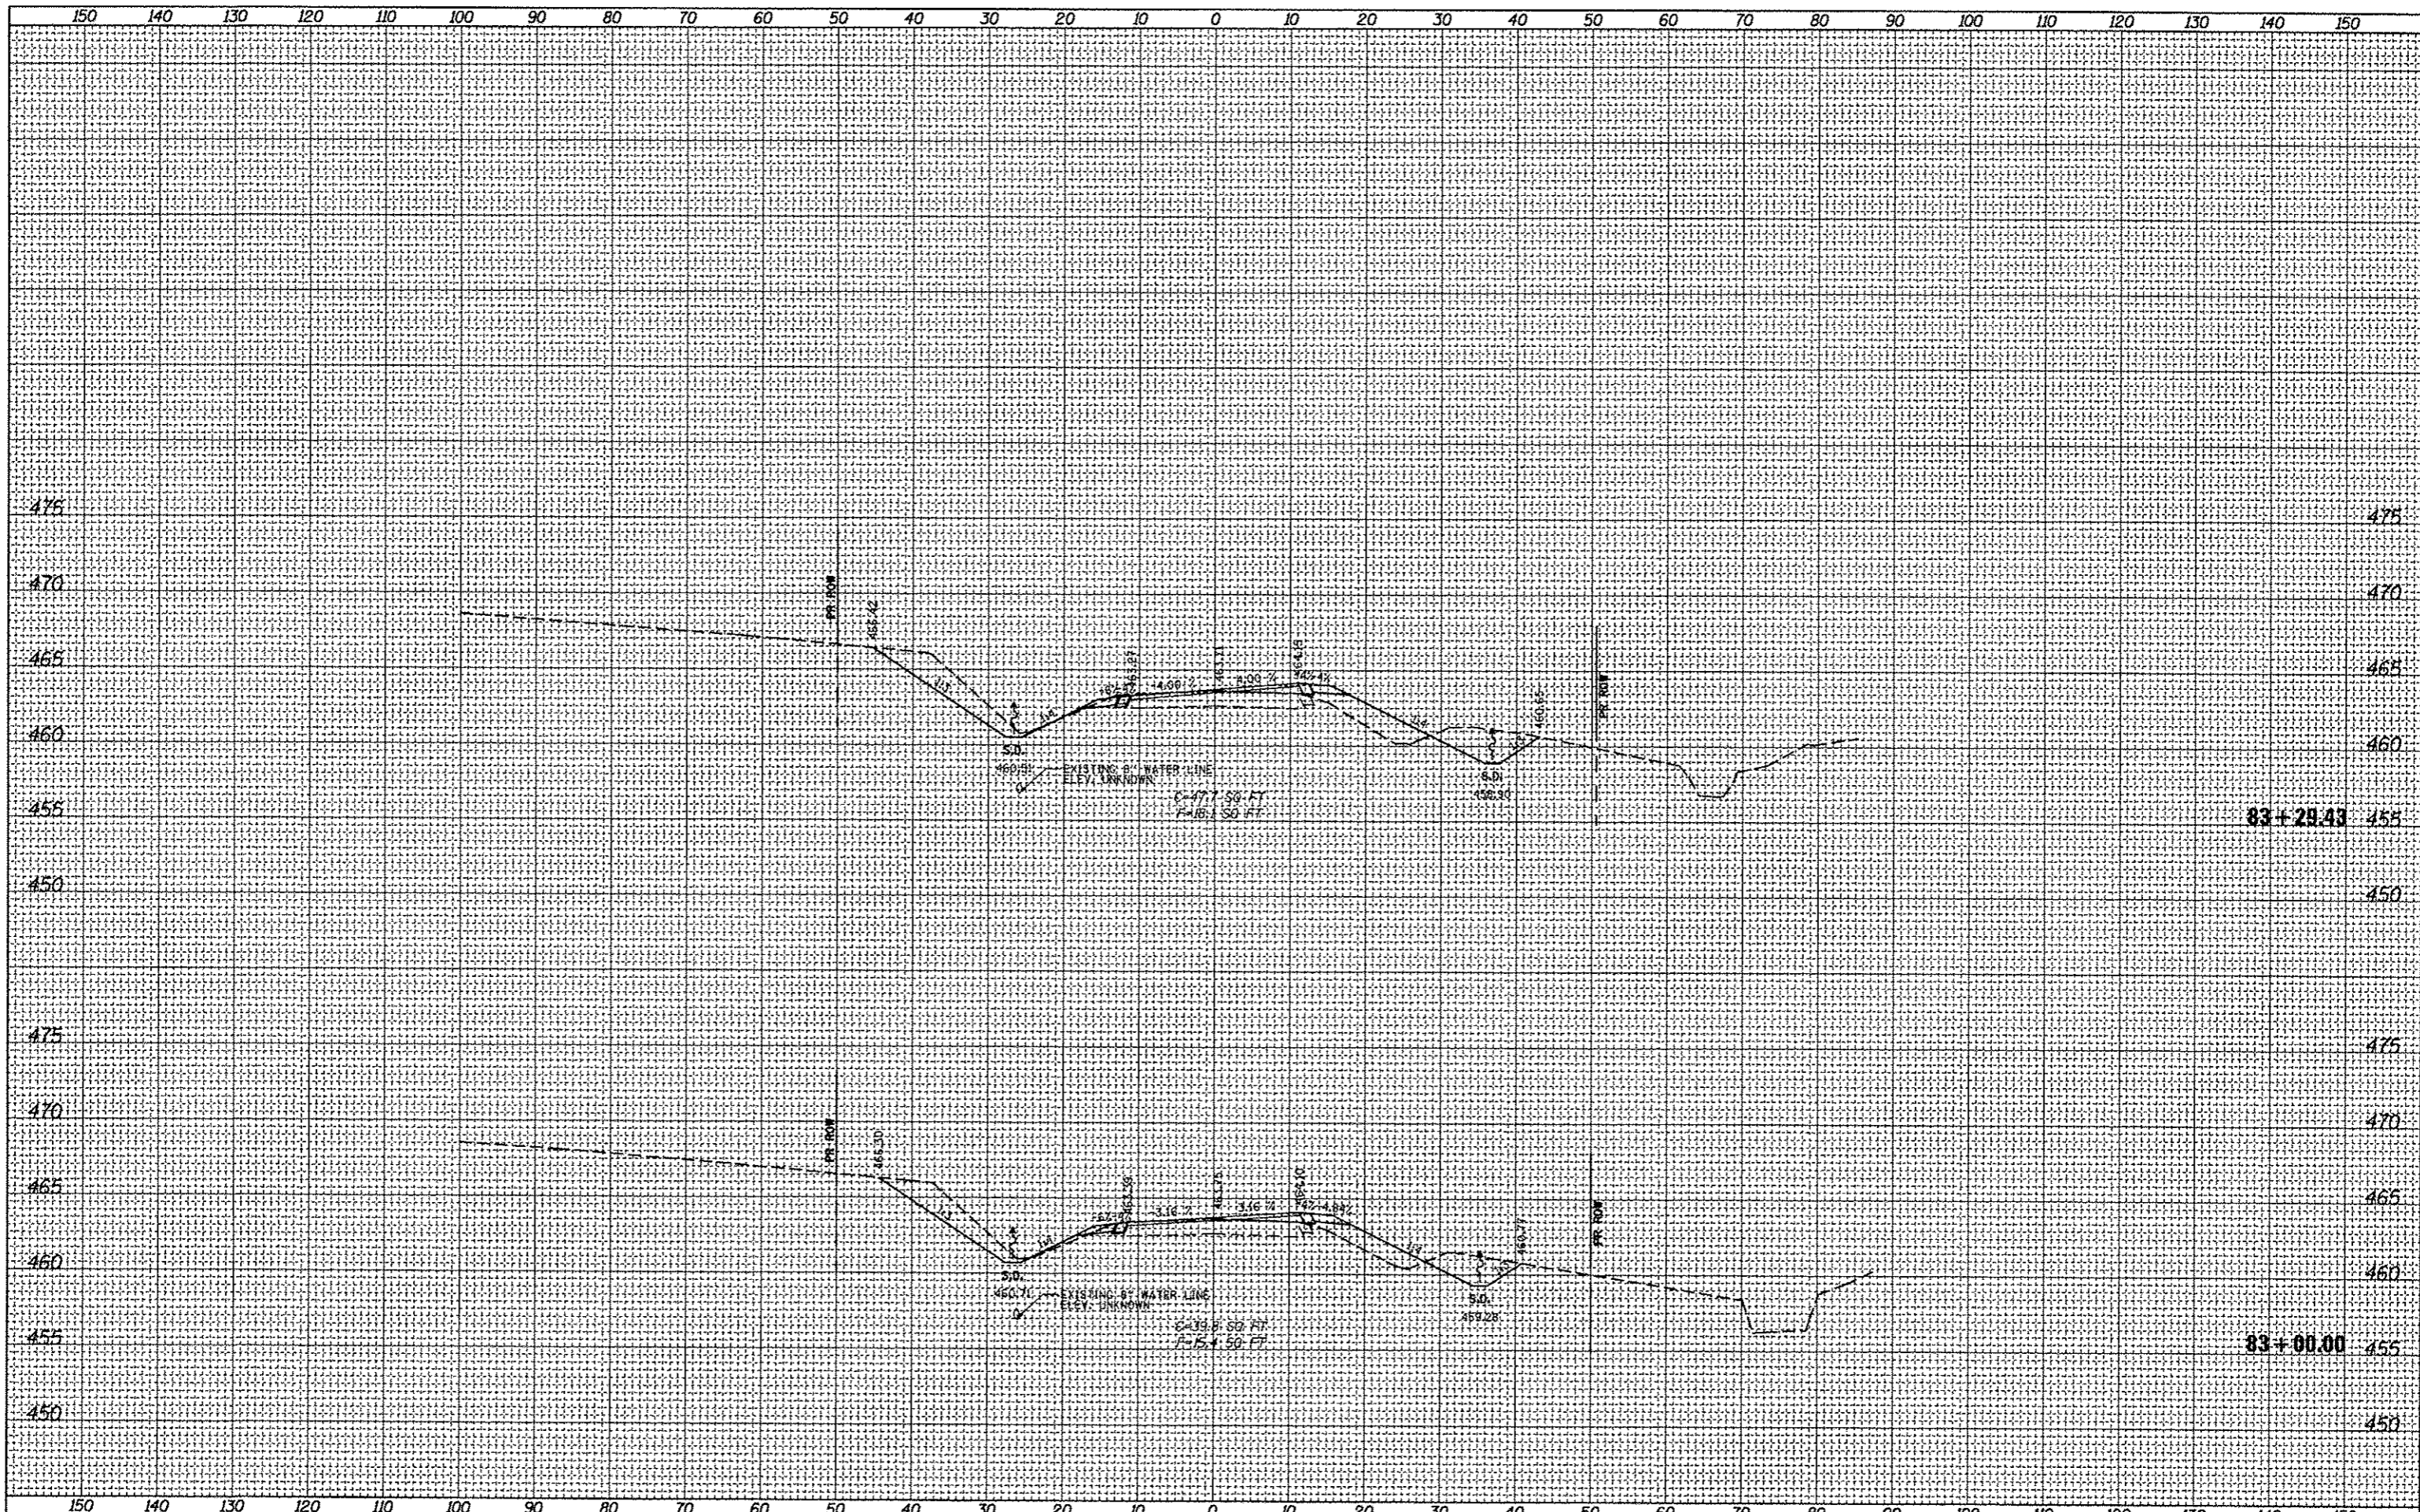

FILE NAME =	USER NAME = bargnd	DESIGNED -	REVISED -	<b>STATE OF ILLINOIS</b> <b>DEPARTMENT OF TRANSPORTATION</b>	<b>PROPOSED SHATTUC CROSS SECTIONS</b>	F.A.P. RTE.	SECTION	COUNTY	TOTAL SHEETS	SHEET NO.
ci:\pw\work\pvidat\bargnd\0309075\0876053-ah\shatl.dgn	PLT SCALE = 20.0000' / in.	DRAWN -	REVISED -			327	21-1-L, 27-1	CLINTON	96	39
PLT DATE = 6/15/2012	CHECKED -	REVISED -	REVISED -			CONTRACT NO. 76053		ILLINOIS FED. AID PROJECT		
	DATE -	REVISED -	REVISED -			SCALE:	SHEET 4 OF 21 SHEETS	STA. 83+00.00 TO STA. 83+29.43		