


DATE	
BY	
ORIGINAL SURVEY	
PLOTTED	
NOTE BOOK	
AREAS CHECKED	
NO.	

DATE	
BY	
ORIGINAL SURVEY	
PLOTTED	
NOTE BOOK	
AREAS CHECKED	
NO.	

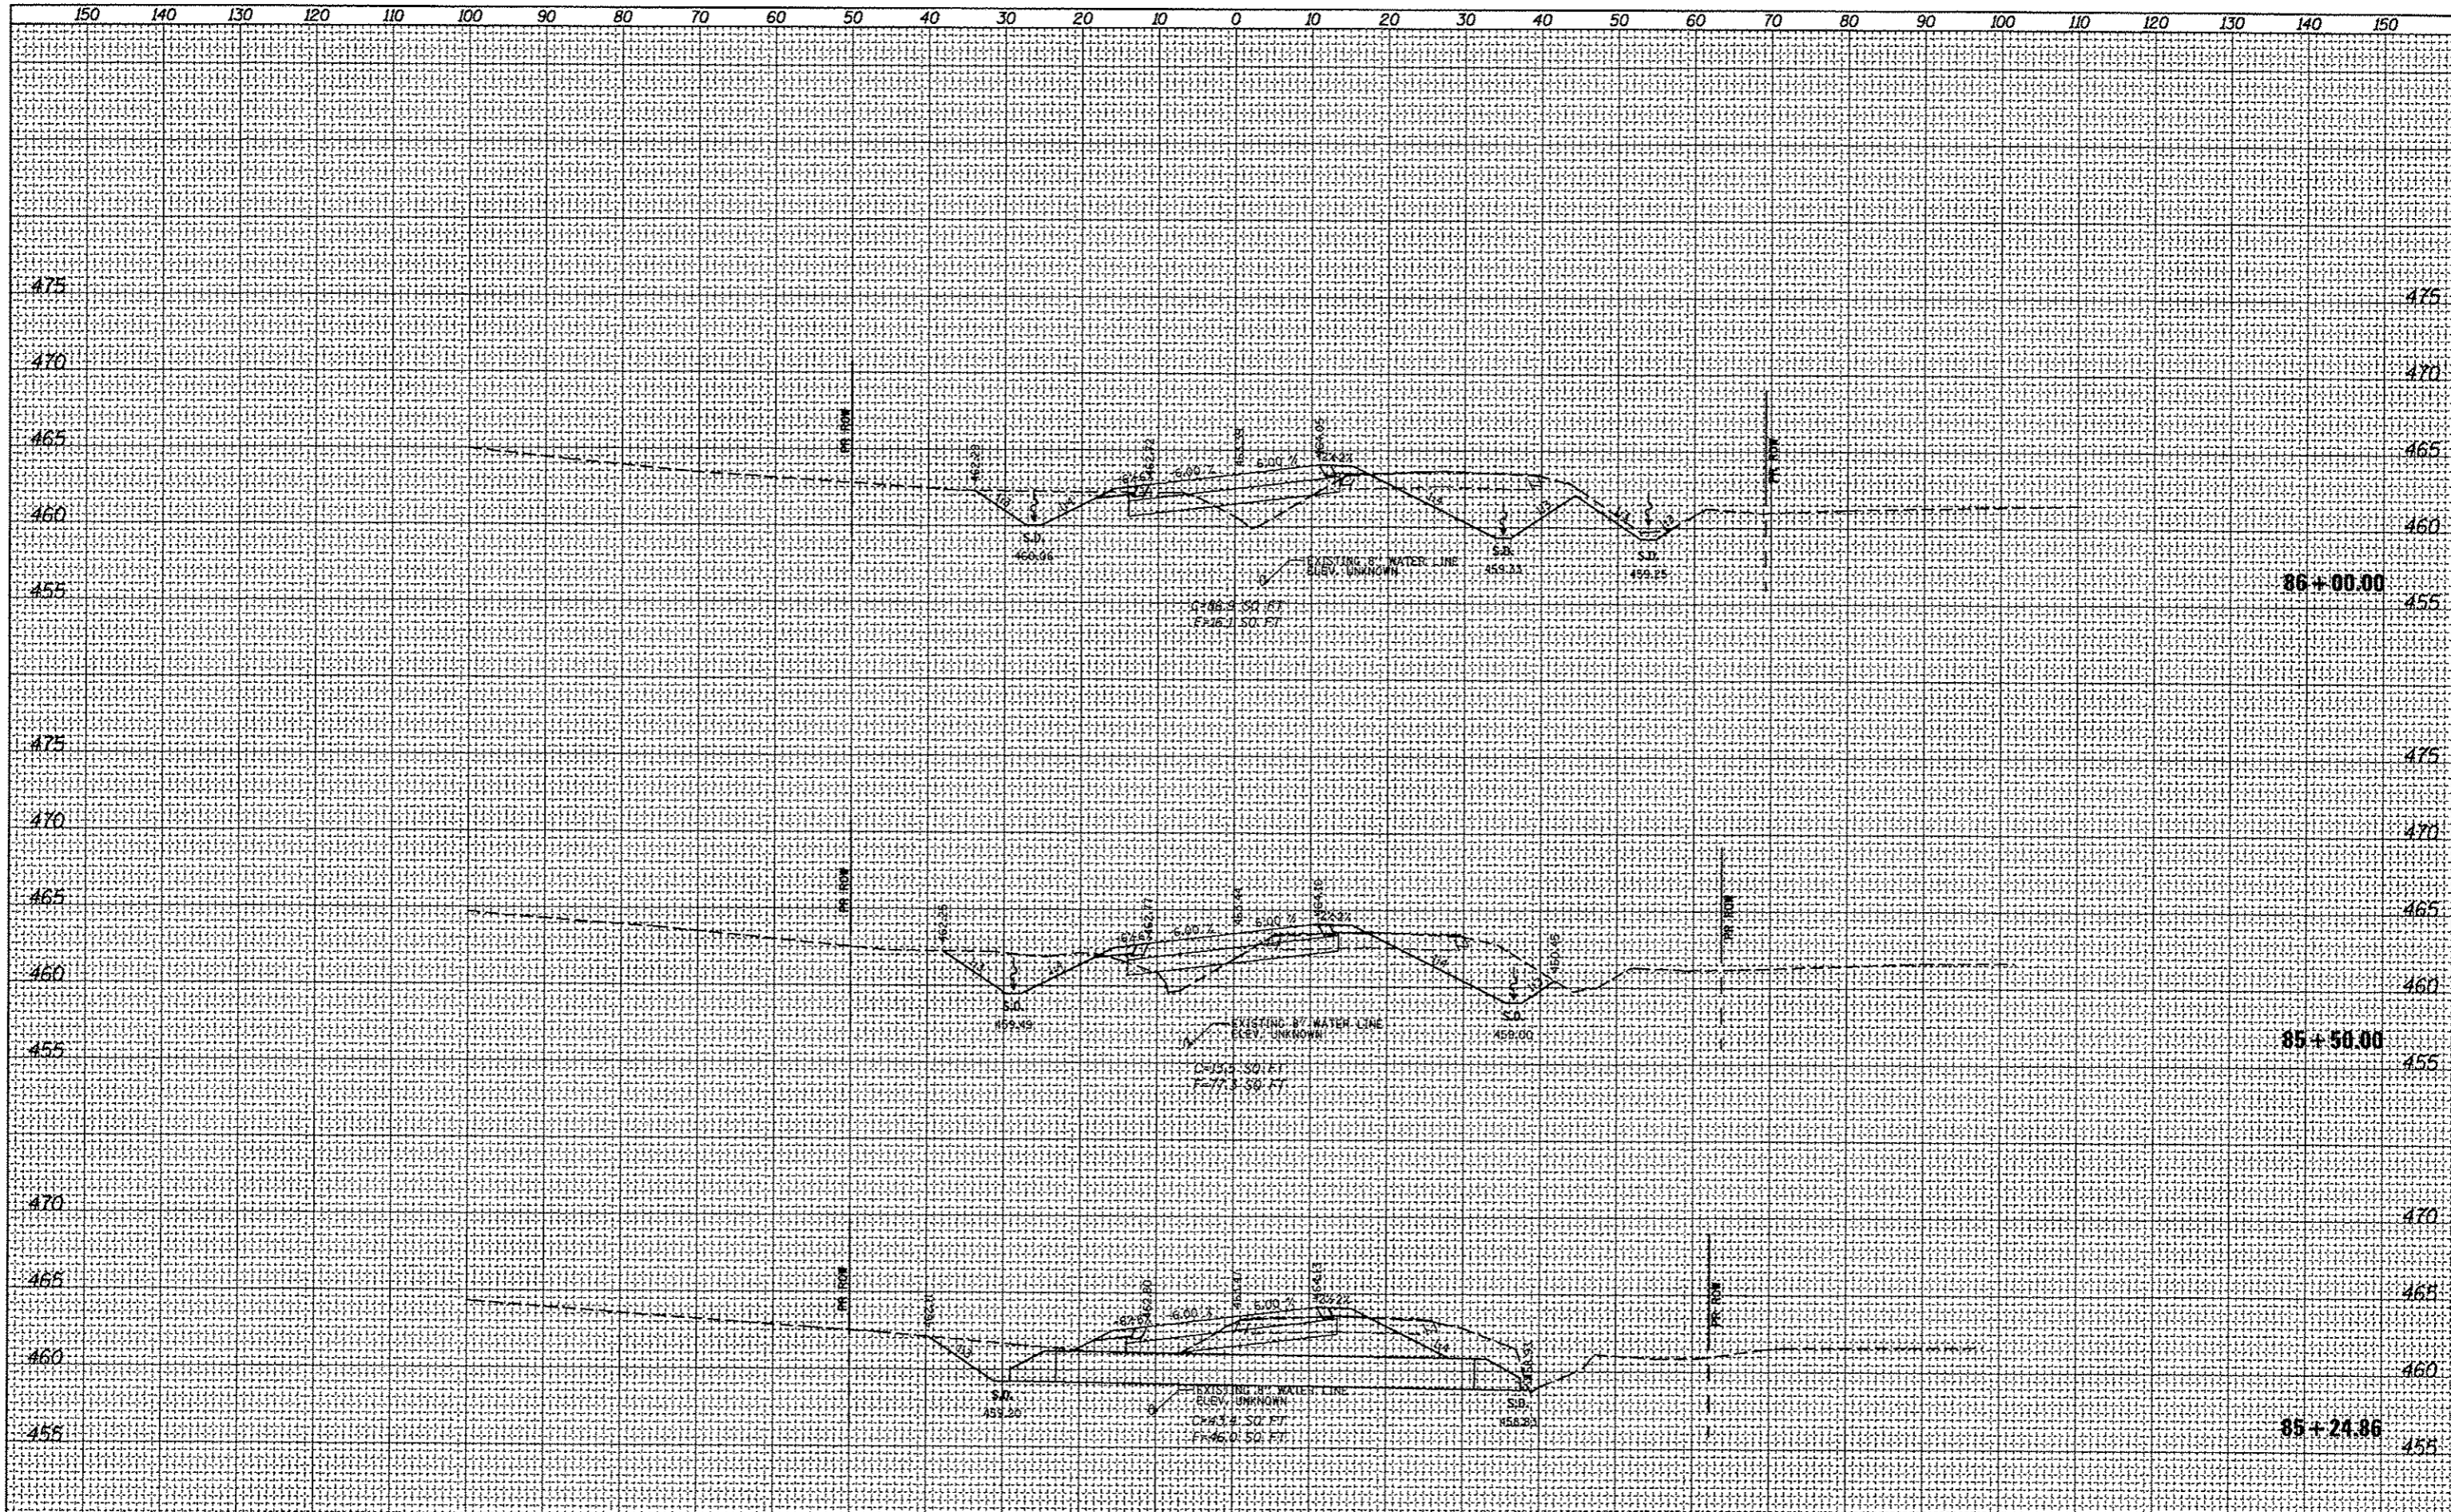

FILE NAME =	USER NAME = bergnd	DESIGNED -	REVISED -	F.A.P. RTE.	SECTION	COUNTY	TOTAL SHEETS	SHEET NO.
c:\pwork\pwork\bergnd\00389075\0876053-sh1	sh1.dgn	DRAWN -	REVISED -	327	21-1-1, 27-1	CLINTON	96	42
		CHECKED -	REVISED -	CONTRACT NO. 76D53				
		DATE -	REVISED -	ILLINOIS FED. AID PROJECT				

STATE OF ILLINOIS  
DEPARTMENT OF TRANSPORTATION

PROPOSED SHATTUC CROSS SECTIONS

SCALE: SHEET 7 OF 21 SHEETS STA. 85+24.86 TO STA. 86+00.00