


BY	DATE
FINAL SURVEY	
SURVEYED	
PLOTTED	
NOTE BOOK	
AREAS CHECKED	
NO.	

BY	DATE
ORIGINAL SURVEY	
SURVEYED	
PLOTTED	
NOTE BOOK	
AREAS CHECKED	
NO.	

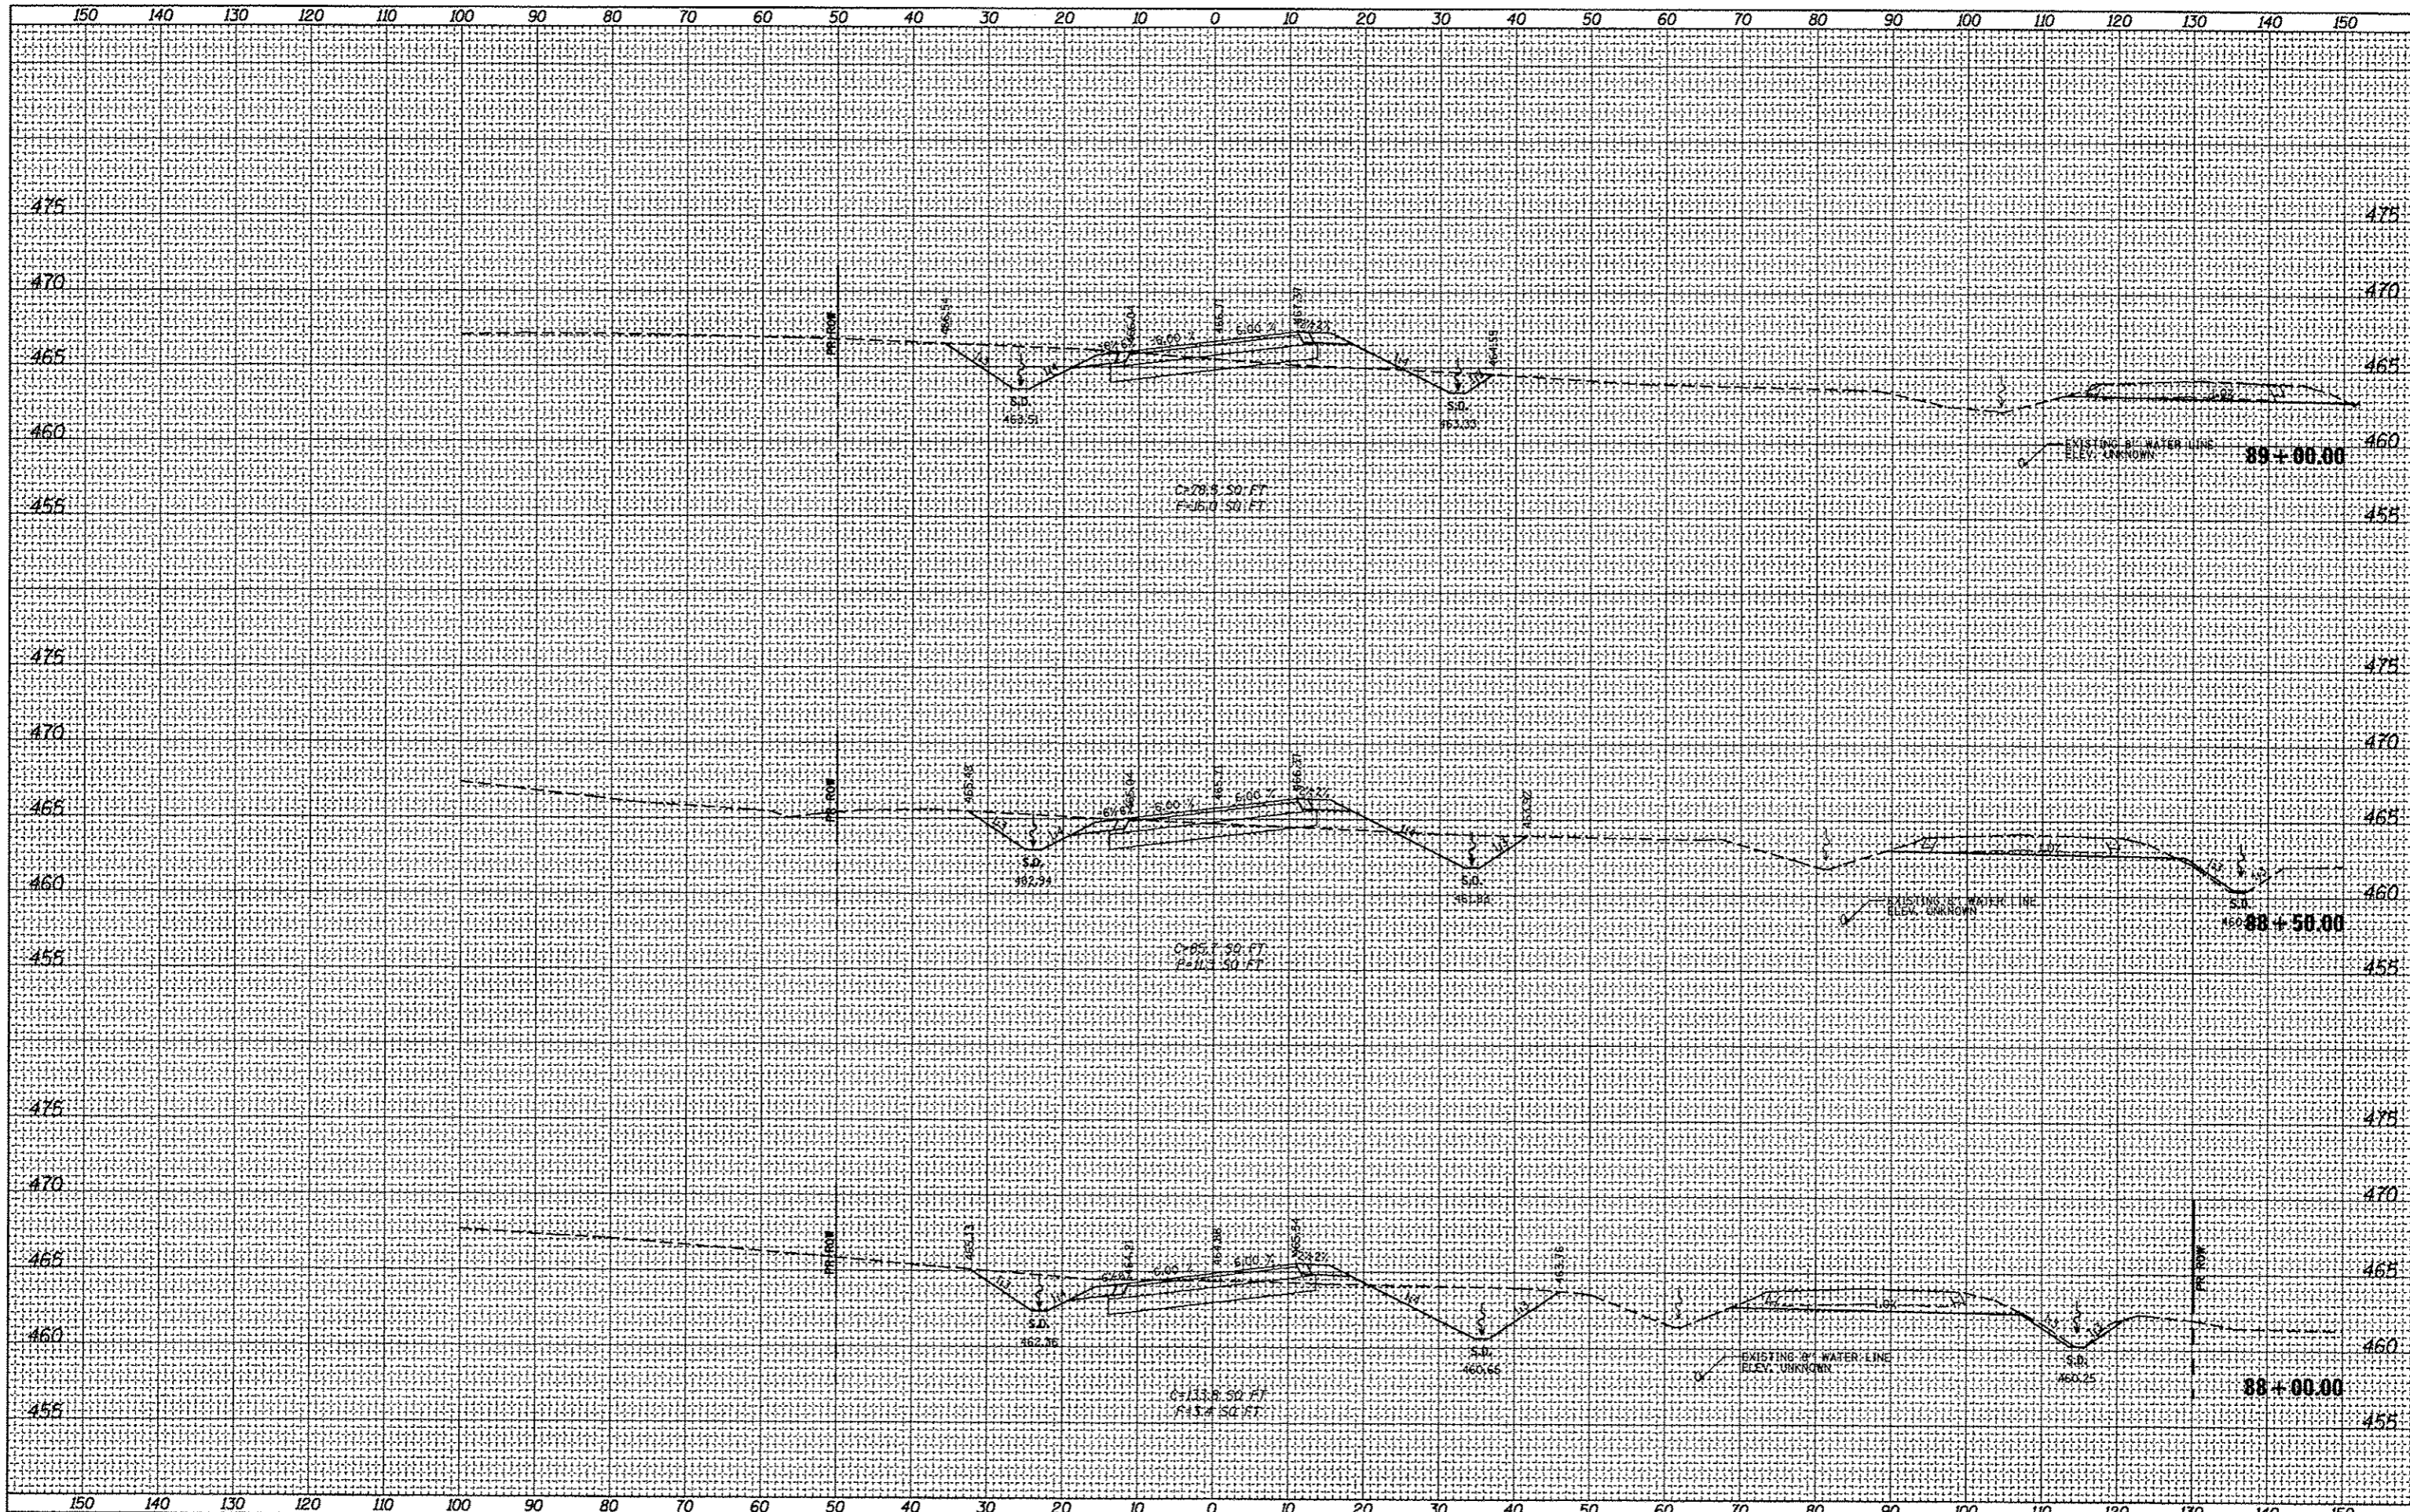

FILE NAME = c:\pwwork\pvidot\barcmd\10389875\0076053-sh1

USER NAME = barcmd
 USER FILE = eah1.dgn
 PLOT SCALE = 20.0000' / in.
 PLOT DATE = 6/15/2012

DESIGNED -
 DRAWN -
 CHECKED -
 DATE -

REVISED -
 REVISED -
 REVISED -
 REVISED -

**STATE OF ILLINOIS
 DEPARTMENT OF TRANSPORTATION**

PROPOSED SHATTUC CROSS SECTIONS

SCALE: SHEET 9 OF 21 SHEETS STA. 88+00.00 TO STA. 89+00.00

F.A.P. RTE.	SECTION	COUNTY	TOTAL SHEETS	SHEET NO.
327	21-1-1, 21-1	CLINTON	96	44
CONTRACT NO. 76053				
ILLINOIS FED. AID PROJECT				