


DATE	
BY	
FINAL SURVEY	SURVEYED
NOTE BOOK	PLOTTED
NO.	REPLATE
	AREAS CHECKED

DATE	
BY	
ORIGINAL SURVEY	SURVEYED
NOTE BOOK	PLOTTED
NO.	REPLATE
	AREAS CHECKED

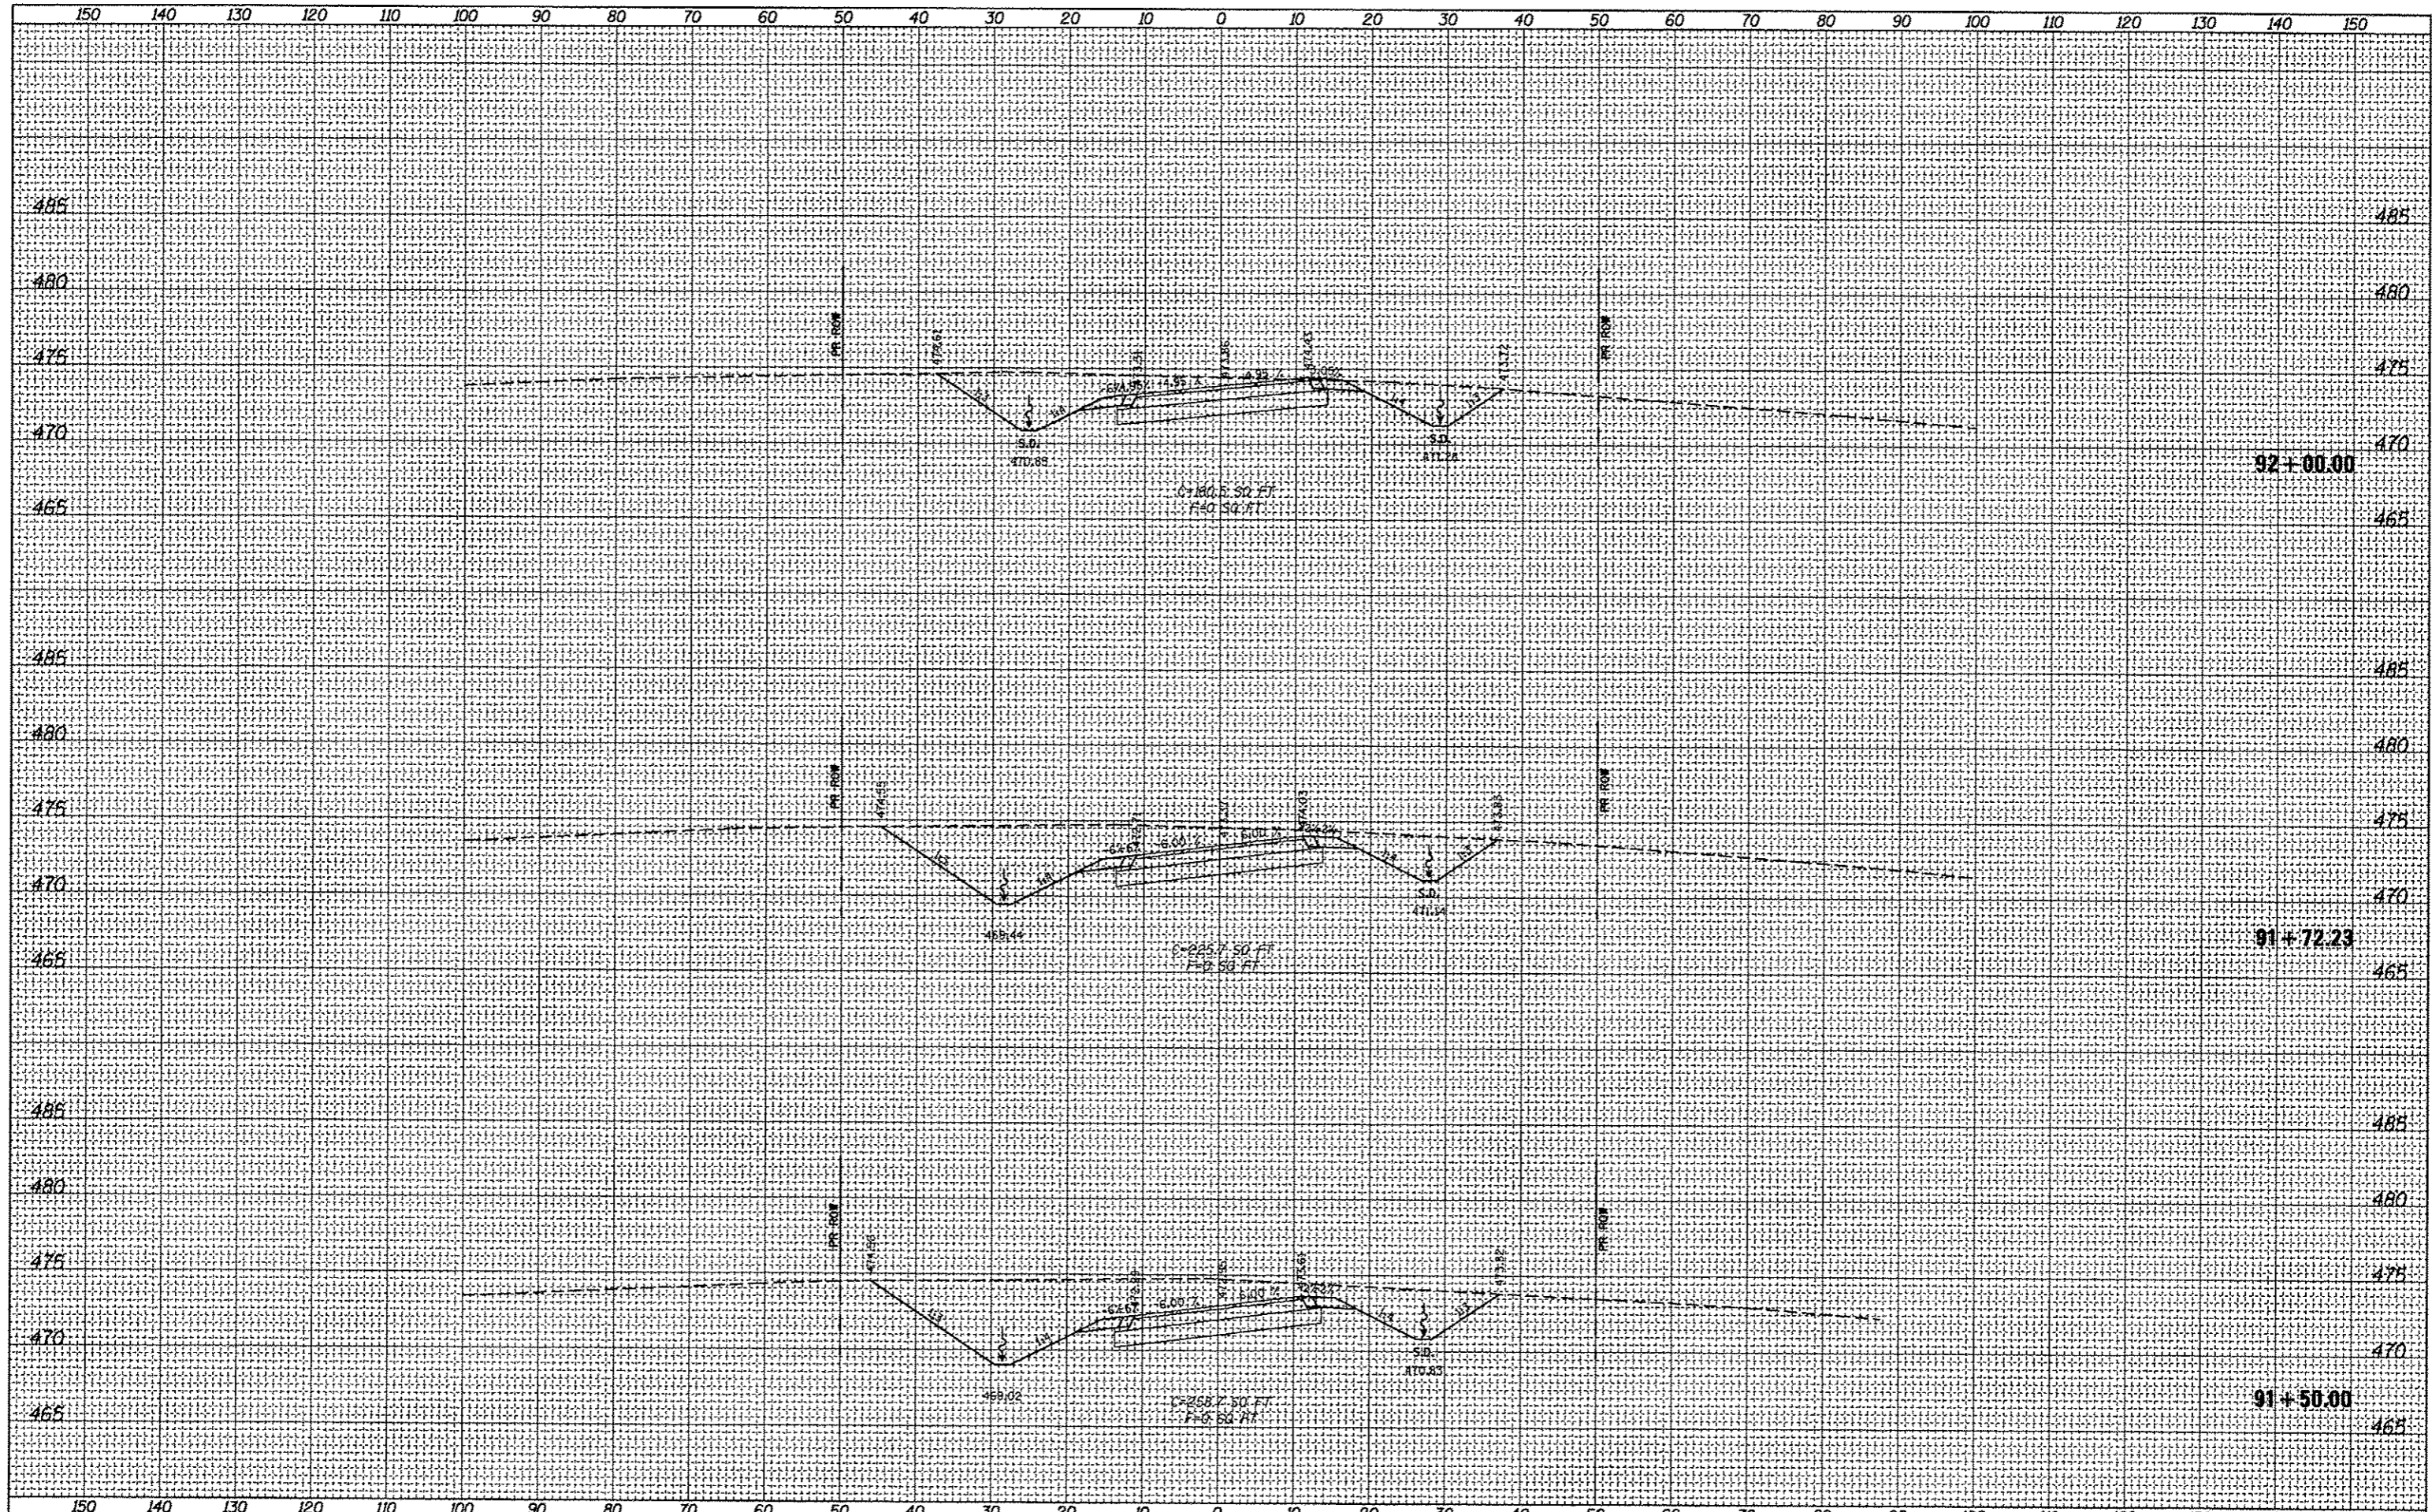

FILE NAME = c:\pwork\pwork\bergnrd\0309075\0876003-shh

USER NAME = bergnd
 DESIGNED -
 DRAWN -
 CHECKED -
 DATE -

REVISOR -
 REVISIONS -
 REVISIONS -
 REVISIONS -

STATE OF ILLINOIS
 DEPARTMENT OF TRANSPORTATION

PROPOSED SHATTUC CROSS SECTIONS

SCALE: SHEET 12 OF 21 SHEETS STA. 91+50.00 TO STA. 92+00.00

F.A.P. RTE.	SECTION	COUNTY	TOTAL SHEETS	SHEET NO.
327	21-I-1, 27-I	CLINTON	96	47
CONTRACT NO. 76D53				

ILLINOIS FED. AID PROJECT