


DATE	
BY	
FINAL SURVEY	
SURVEYED	
PLOTTED	
NOTE BOOK	
NO.	
AREAS CHECKED	

DATE	
BY	
ORIGINAL SURVEY	
SURVEYED	
PLOTTED	
NOTE BOOK	
NO.	
AREAS CHECKED	

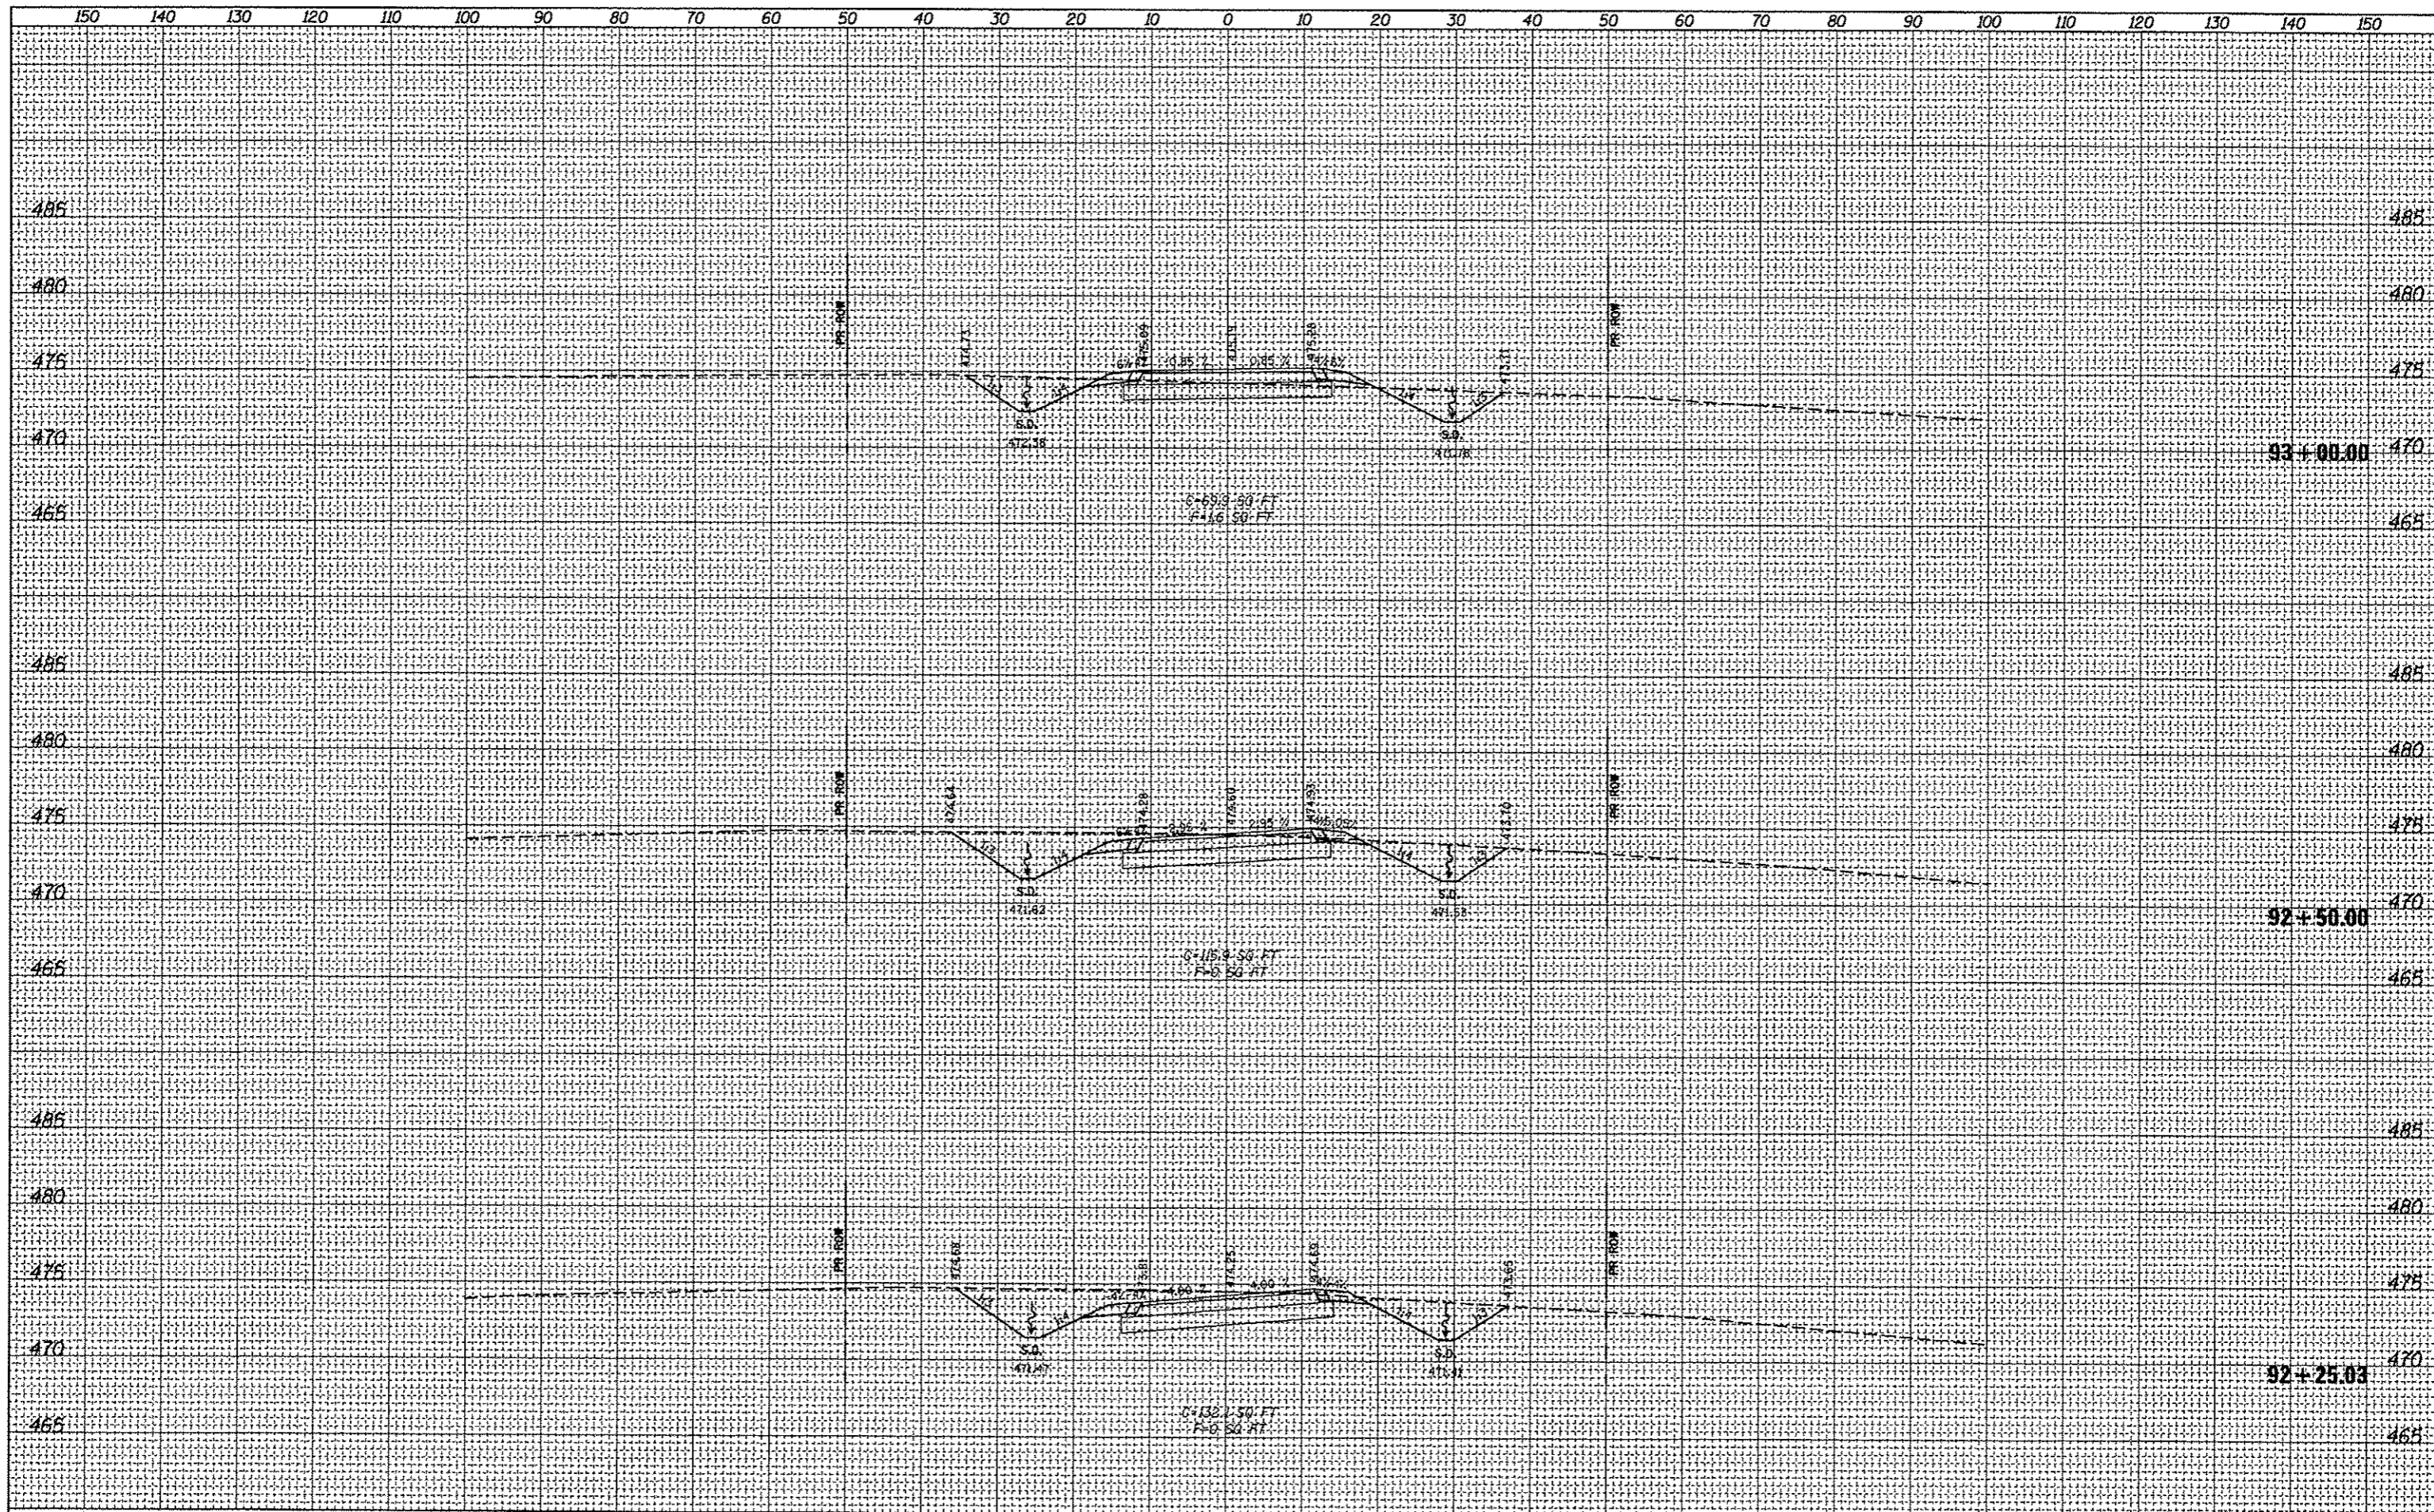

FILE NAME =	USER NAME = bergmd	DESIGNED -	REVISED -	F.A.P. RTE.	SECTION	COUNTY	TOTAL SHEETS	SHEET NO.
c:\pw_work\psidot\bergmd\0309075\0876053-shr	***hsl.dgn	DRAWN -	REVISED -	327	21-1-1, 27-1	CLINTON	96	48
	PLOT SCALE = 20.0000' / in.	CHECKED -	REVISED -	CONTRACT NO. 76D53				
	PLOT DATE = 6/15/2012	DATE -	REVISED -	ILLINOIS FED. AID PROJECT				

**STATE OF ILLINOIS
DEPARTMENT OF TRANSPORTATION**

PROPOSED SHATTUC CROSS SECTIONS

SCALE: SHEET 13 OF 21 SHEETS STA. 92+25.03 TO STA. 93+00.00