


DATE	
BY	
FINAL SURVEY	
STARTED	
PLOTTED	
NOTE BOOK	
AREAS CHECKED	
NO.	

DATE	
BY	
ORIGINAL SURVEY	
STARTED	
PLOTTED	
NOTE BOOK	
AREAS CHECKED	
NO.	

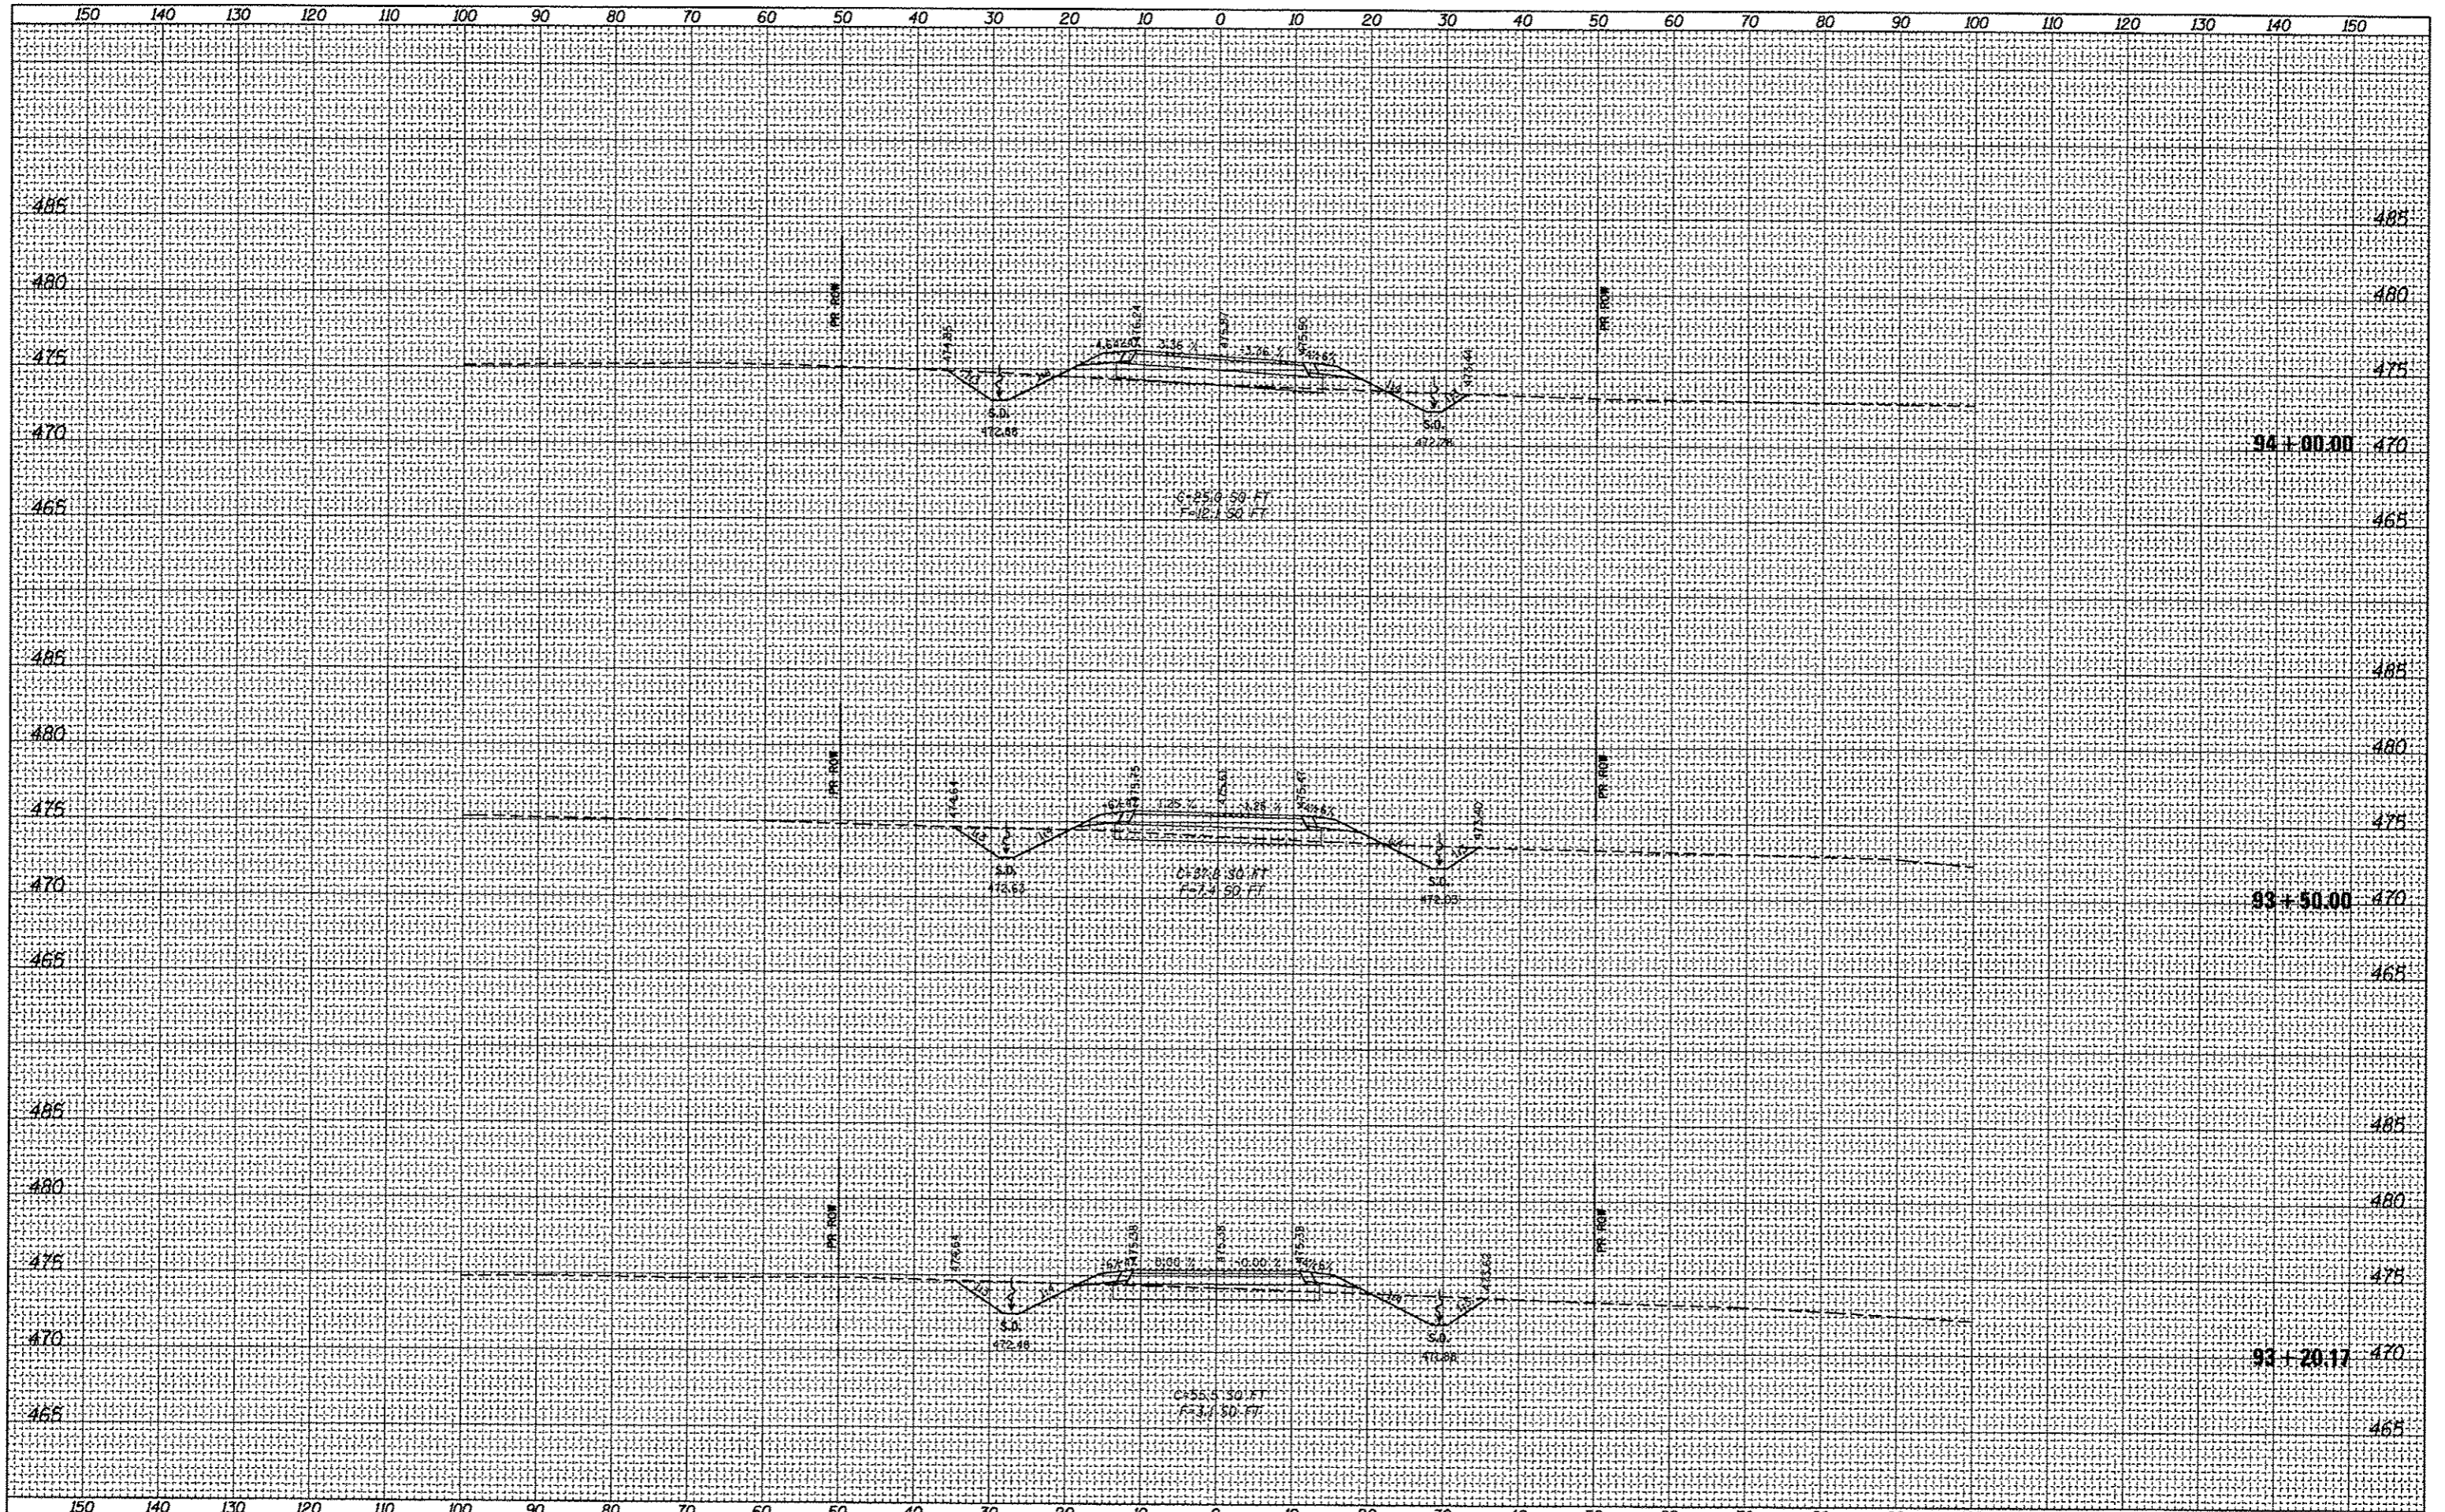

FILE NAME =	USER NAME = bergnd	DESIGNED -	REVISED -	F.A.P. RTE. 327	SECTION 21-1-1, 27-1	COUNTY CLINTON	TOTAL SHEETS 96	SHEET NO. 49
c:\pwork\pwidth\bergnd\0309875\0876053-sh1	eeah1.dgn	DRAWN -	REVISED -	CONTRACT NO. 76053				
PLOT SCALE = 20.0000' / 1"	CHECKED -	REVISED -	ILLINOIS FED. AID PROJECT					
PLOT DATE = 6/15/2012	DATE -	REVISED -	STATE OF ILLINOIS DEPARTMENT OF TRANSPORTATION					
				PROPOSED SHATTUC CROSS SECTIONS				
				SCALE: SHEET 14 OF 21 SHEETS STA. 93+20.17 TO STA. 94+00.00				