


FINAL SURVEY	SURVEYED	DATE
SURVEY	PLOTTED	
NOTE BOOK	UPDATE	
NO.	AREAS CHECKED	

ORIGINAL SURVEY	SURVEYED	DATE
SURVEY	PLOTTED	
NOTE BOOK	UPDATE	
NO.	AREAS CHECKED	

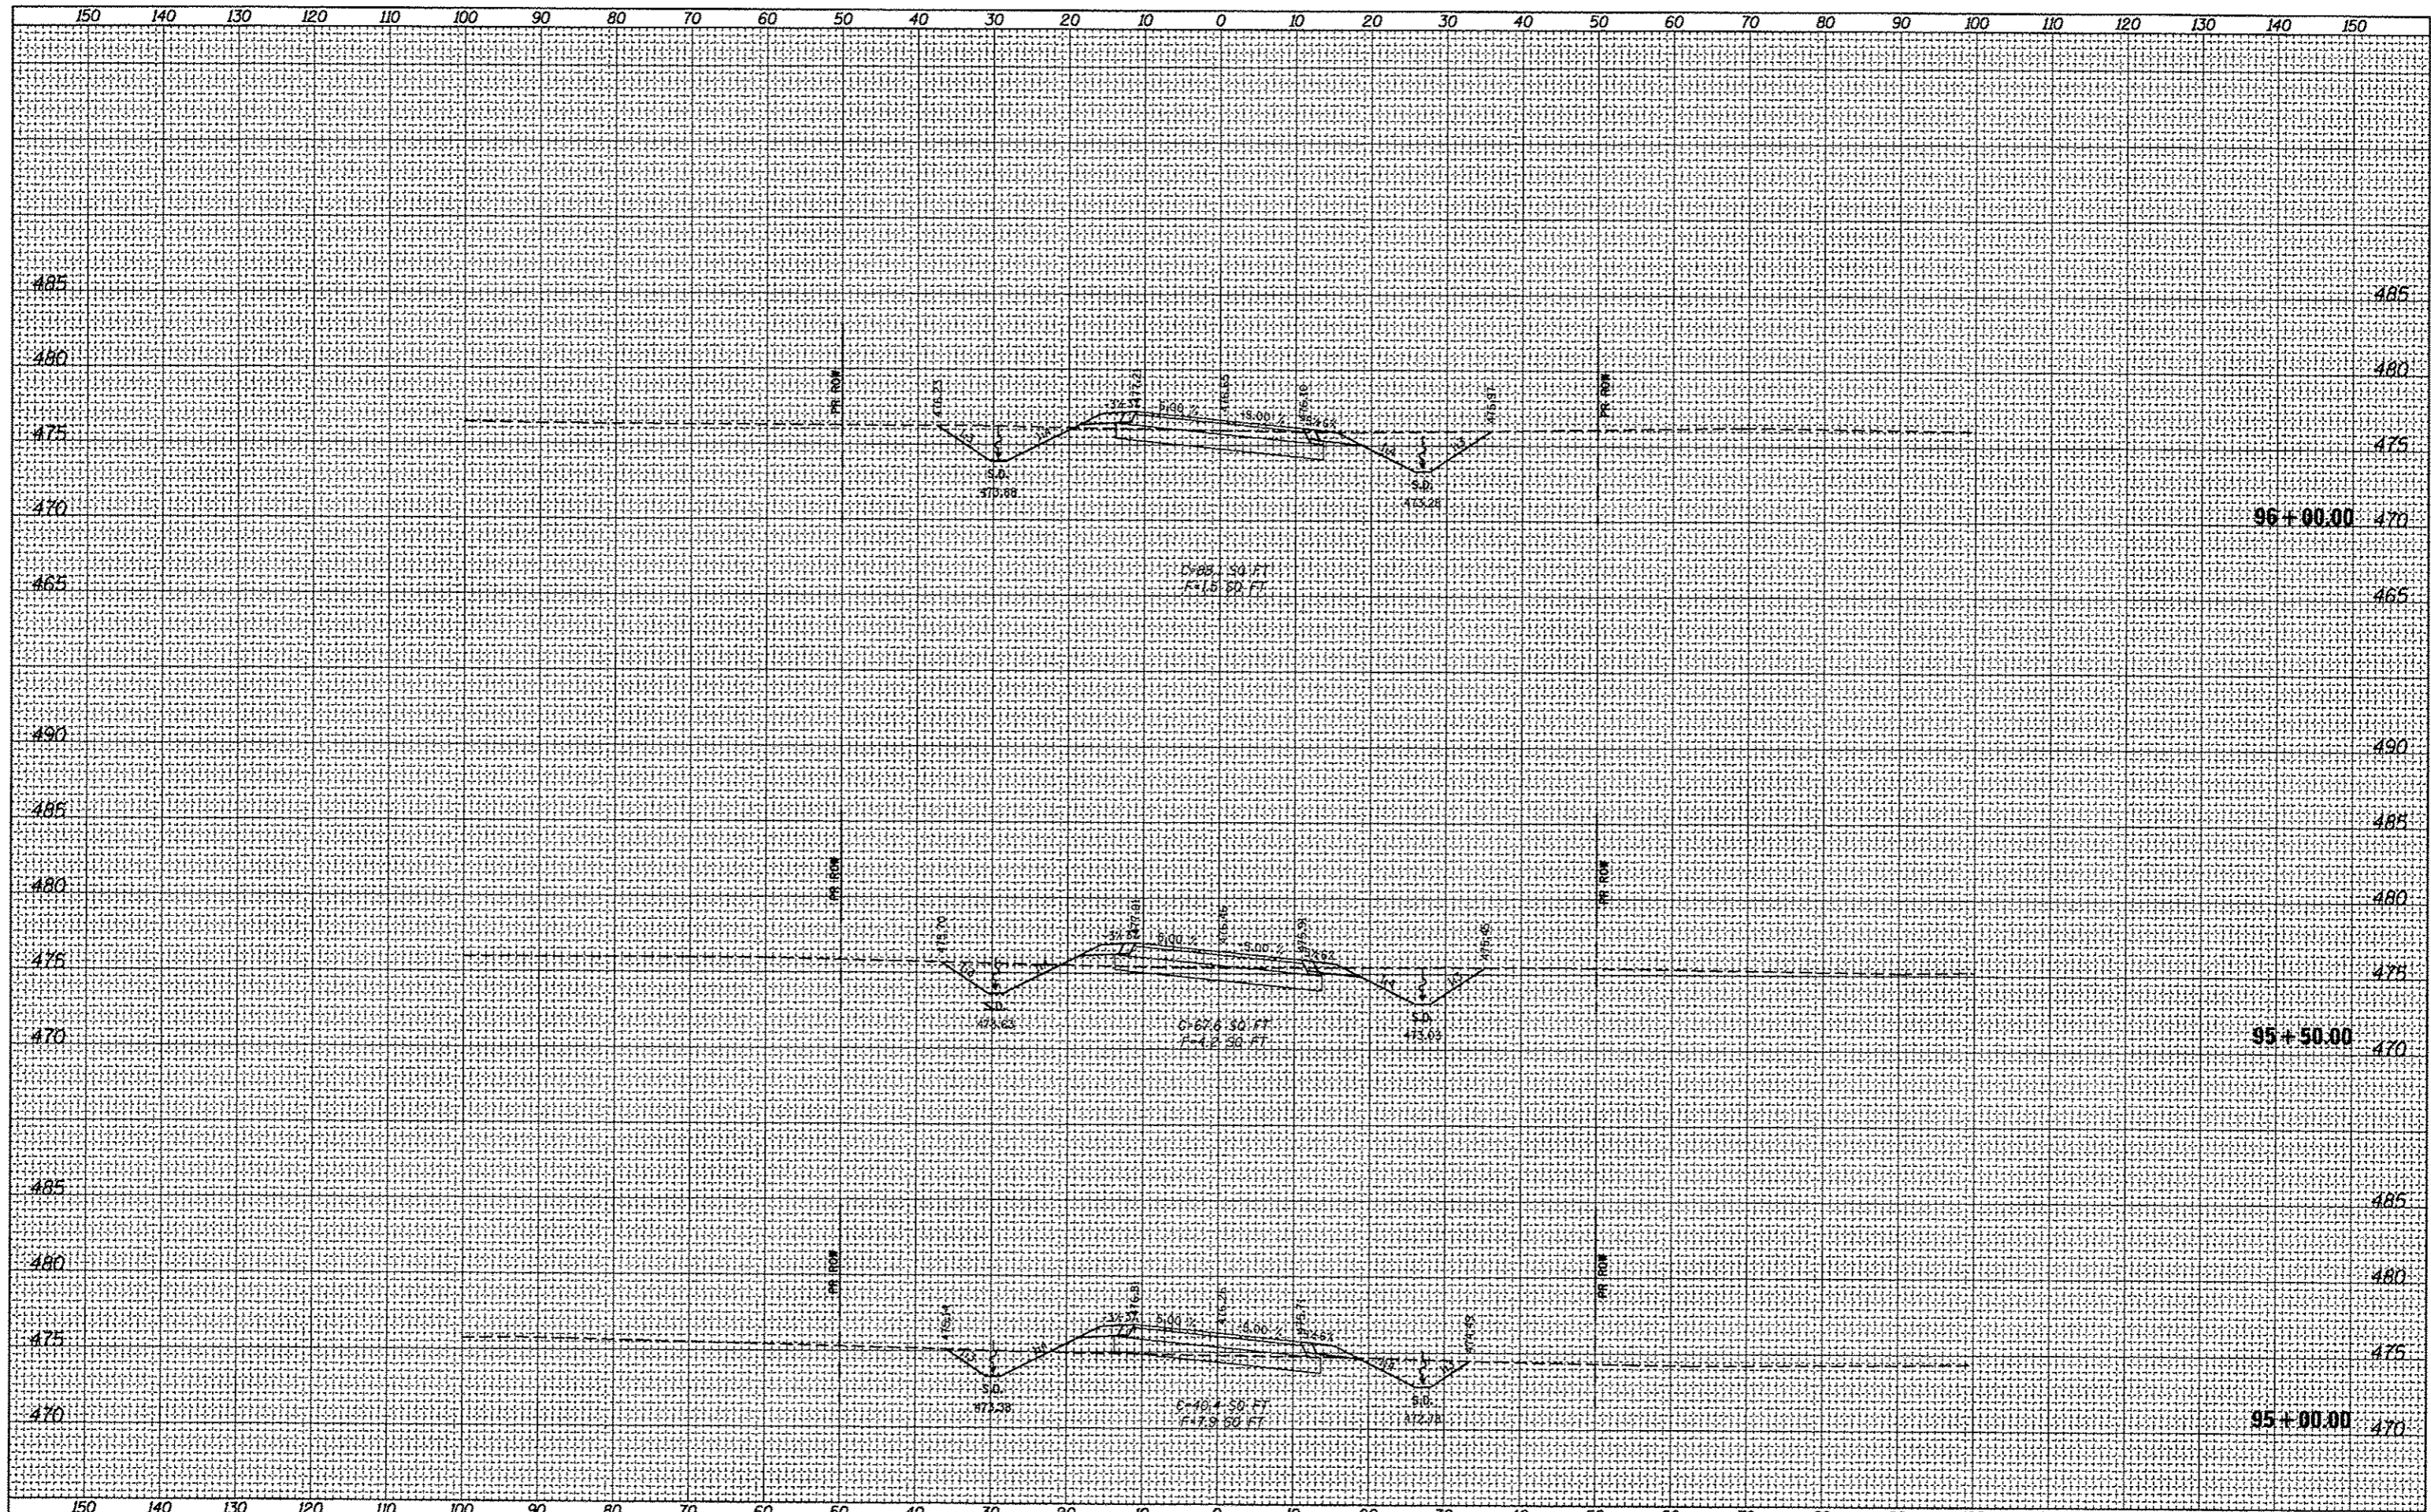

FILE NAME = c:\pwork\ps\dtd\bergnd\d0389875\0876053-sh1

USER NAME = bergnd
 DESIGNED -
 DRAWN -
 CHECKED -
 DATE -

REVISIED -
 REVISIED -
 REVISIED -
 REVISIED -

STATE OF ILLINOIS
 DEPARTMENT OF TRANSPORTATION

PROPOSED SHATTUC CROSS SECTIONS

SCALE: SHEET 16 OF 21 SHEETS STA. 95+00.00 TO STA. 96+00.00

F.A.P. RTE.	SECTION	COUNTY	TOTAL SHEETS	SHEET NO.
327	21-1-1, 27-1	CLINTON	96	51
CONTRACT NO. 76D53			ILLINOIS FED. AID PROJECT	