


DATE	
BY	
FINAL SURVEY	
SURVEYED	
PLOTTED	
NOTE BOOK	
AREAS CHECKED	
NO.	

DATE	
BY	
ORIGINAL SURVEY	
SURVEYED	
PLOTTED	
NOTE BOOK	
AREAS CHECKED	
NO.	

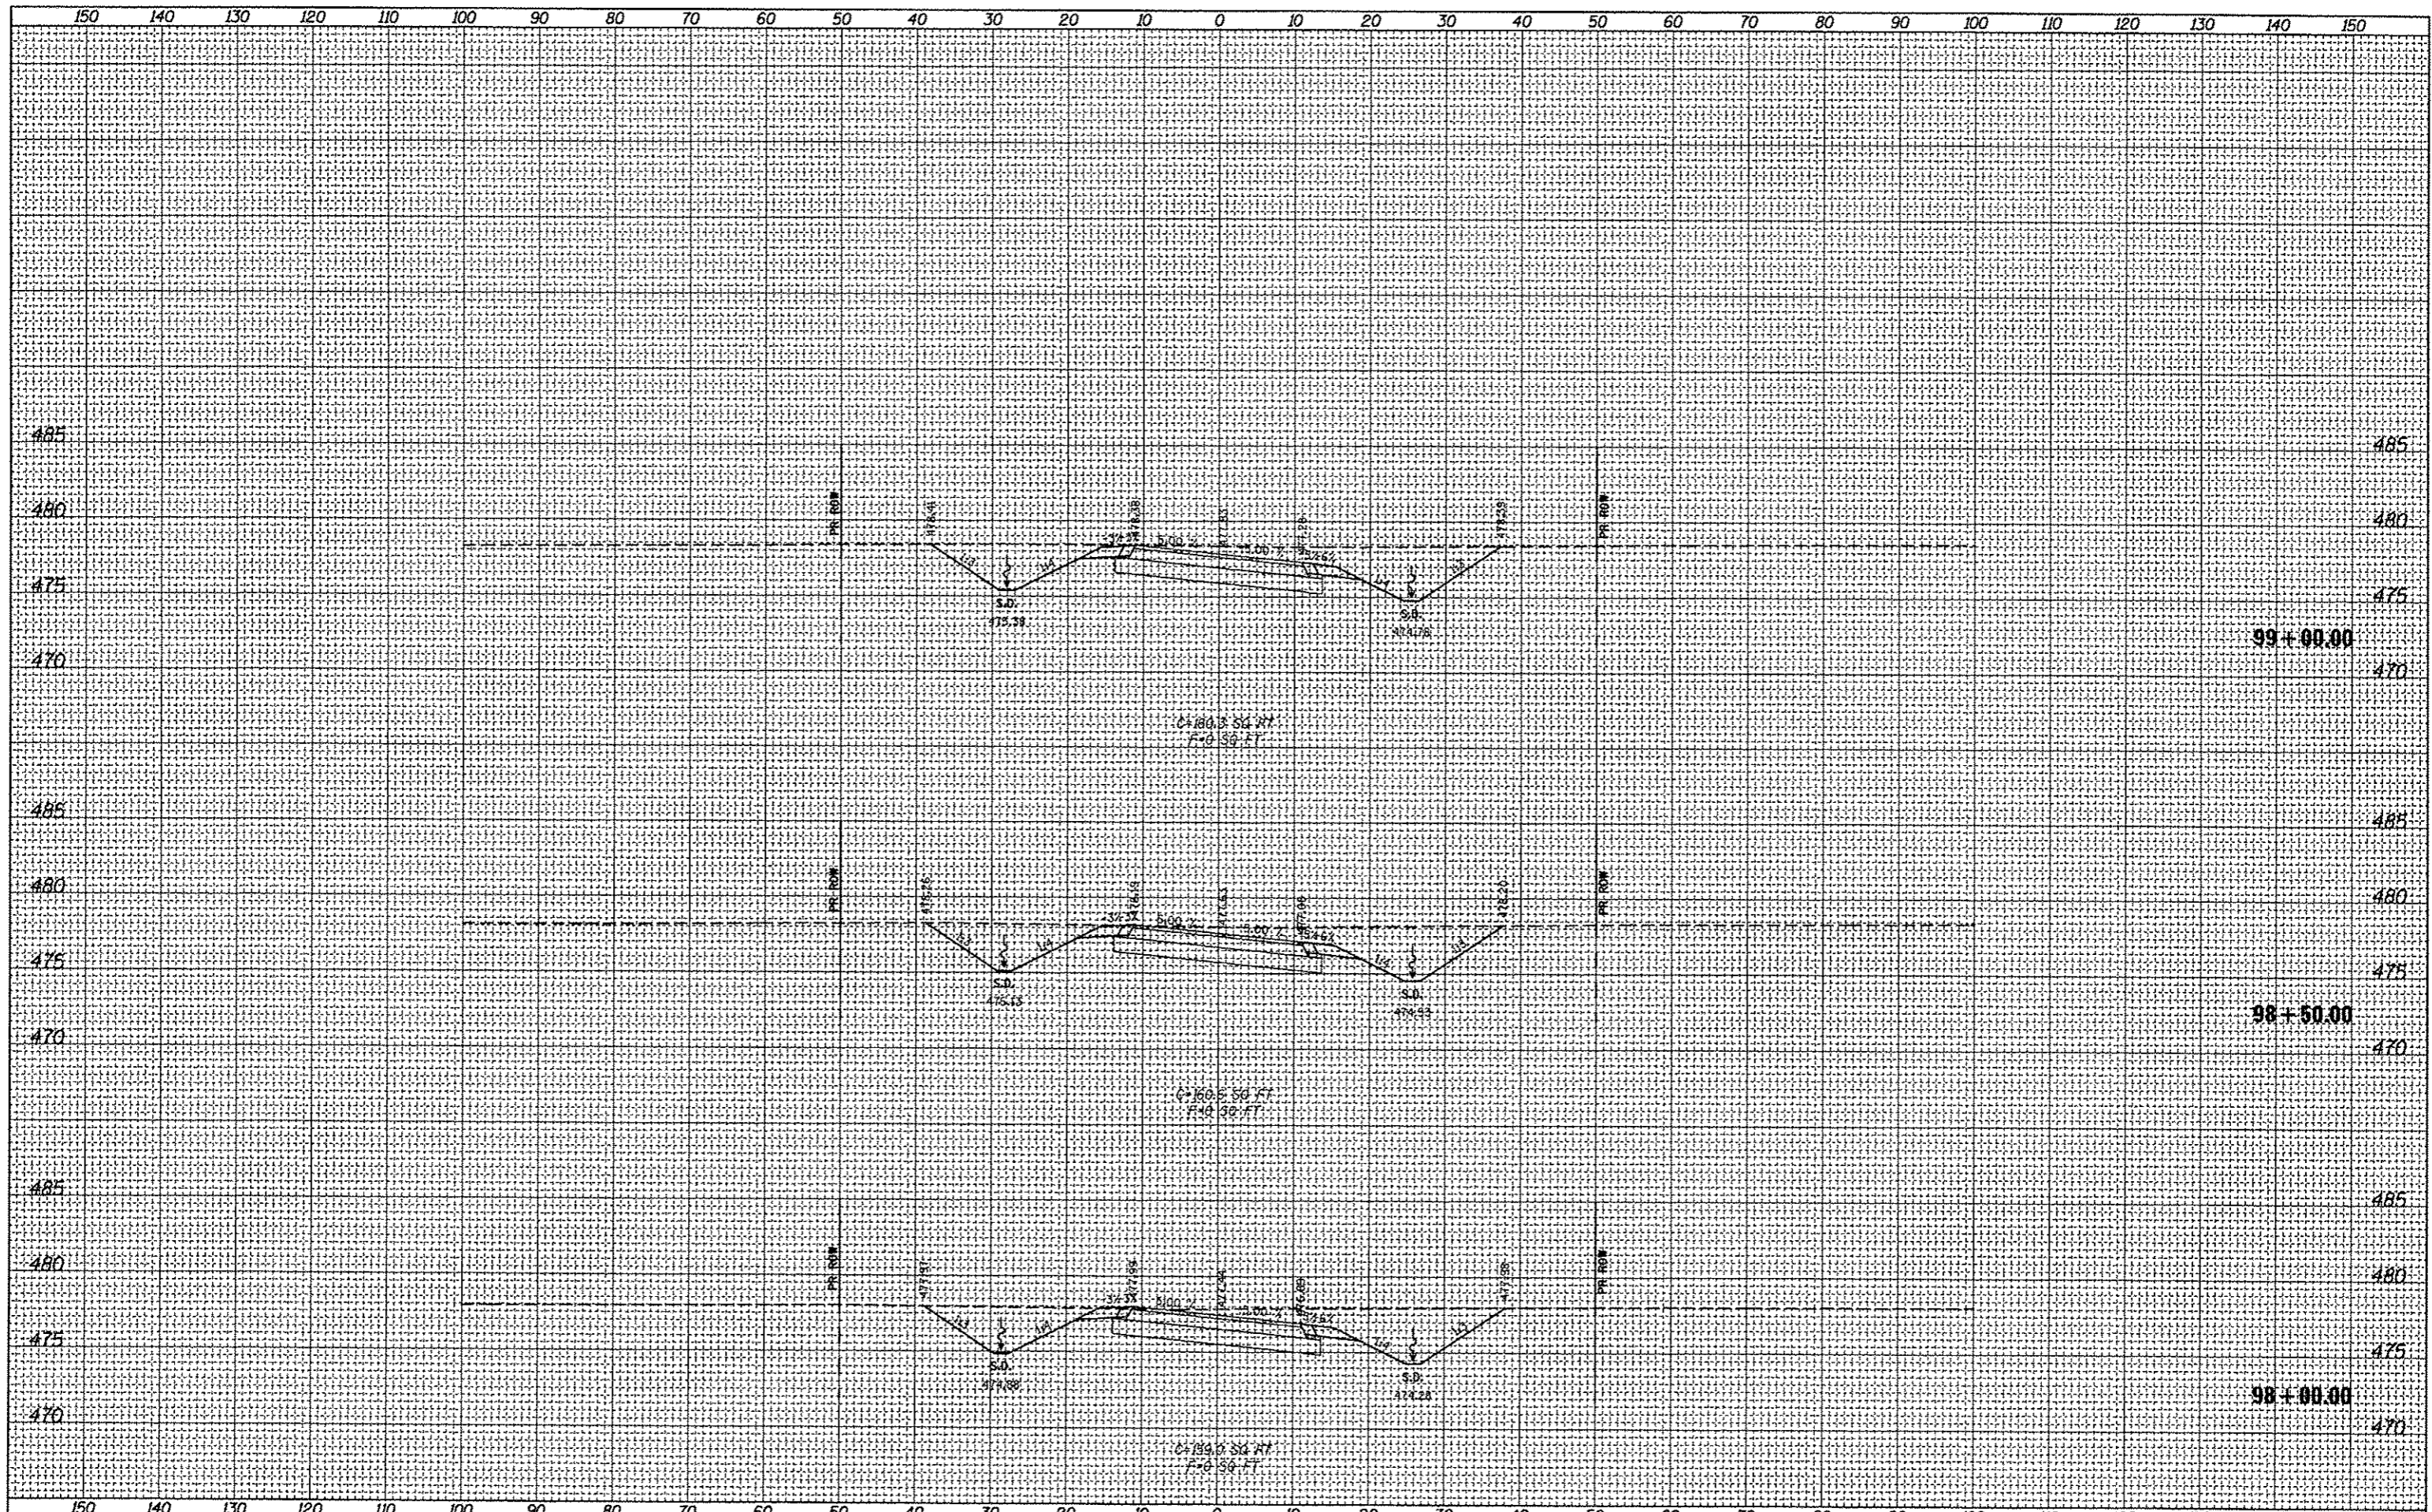

FILE NAME =	USER NAME = bergnd	DESIGNED -	REVISED -	F.A.P. RTE.	SECTION	COUNTY	TOTAL SHEETS	SHEET NO.
c:\pwork\pwsdat\bergnd\0309075\0876053-shattuc.dgn	brahnl.dgn	DRAWN -	REVISED -	327	21-1-1, 27-1	CLINTON	96	53
PLOT SCALE = 20.0000' / in.	CHECKED -	REVISED -		CONTRACT NO. 76D53				
PLOT DATE = 6/15/2012	DATE -	REVISED -		ILLINOIS FED. AID PROJECT				

**STATE OF ILLINOIS
DEPARTMENT OF TRANSPORTATION**

PROPOSED SHATTUC CROSS SECTIONS

SCALE: SHEET 18 OF 21 SHEETS STA. 98+00.00 TO STA. 99+00.00