


FINAL SURVEY	SURVEYED	BY	DATE
NOTE BOOK NO.	PLOTTED		
	TEMPLATE		
	AREAS CHECKED		

ORIGINAL SURVEY	SURVEYED	BY	DATE
NOTE BOOK NO.	PLOTTED		
	TEMPLATE		
	AREAS CHECKED		

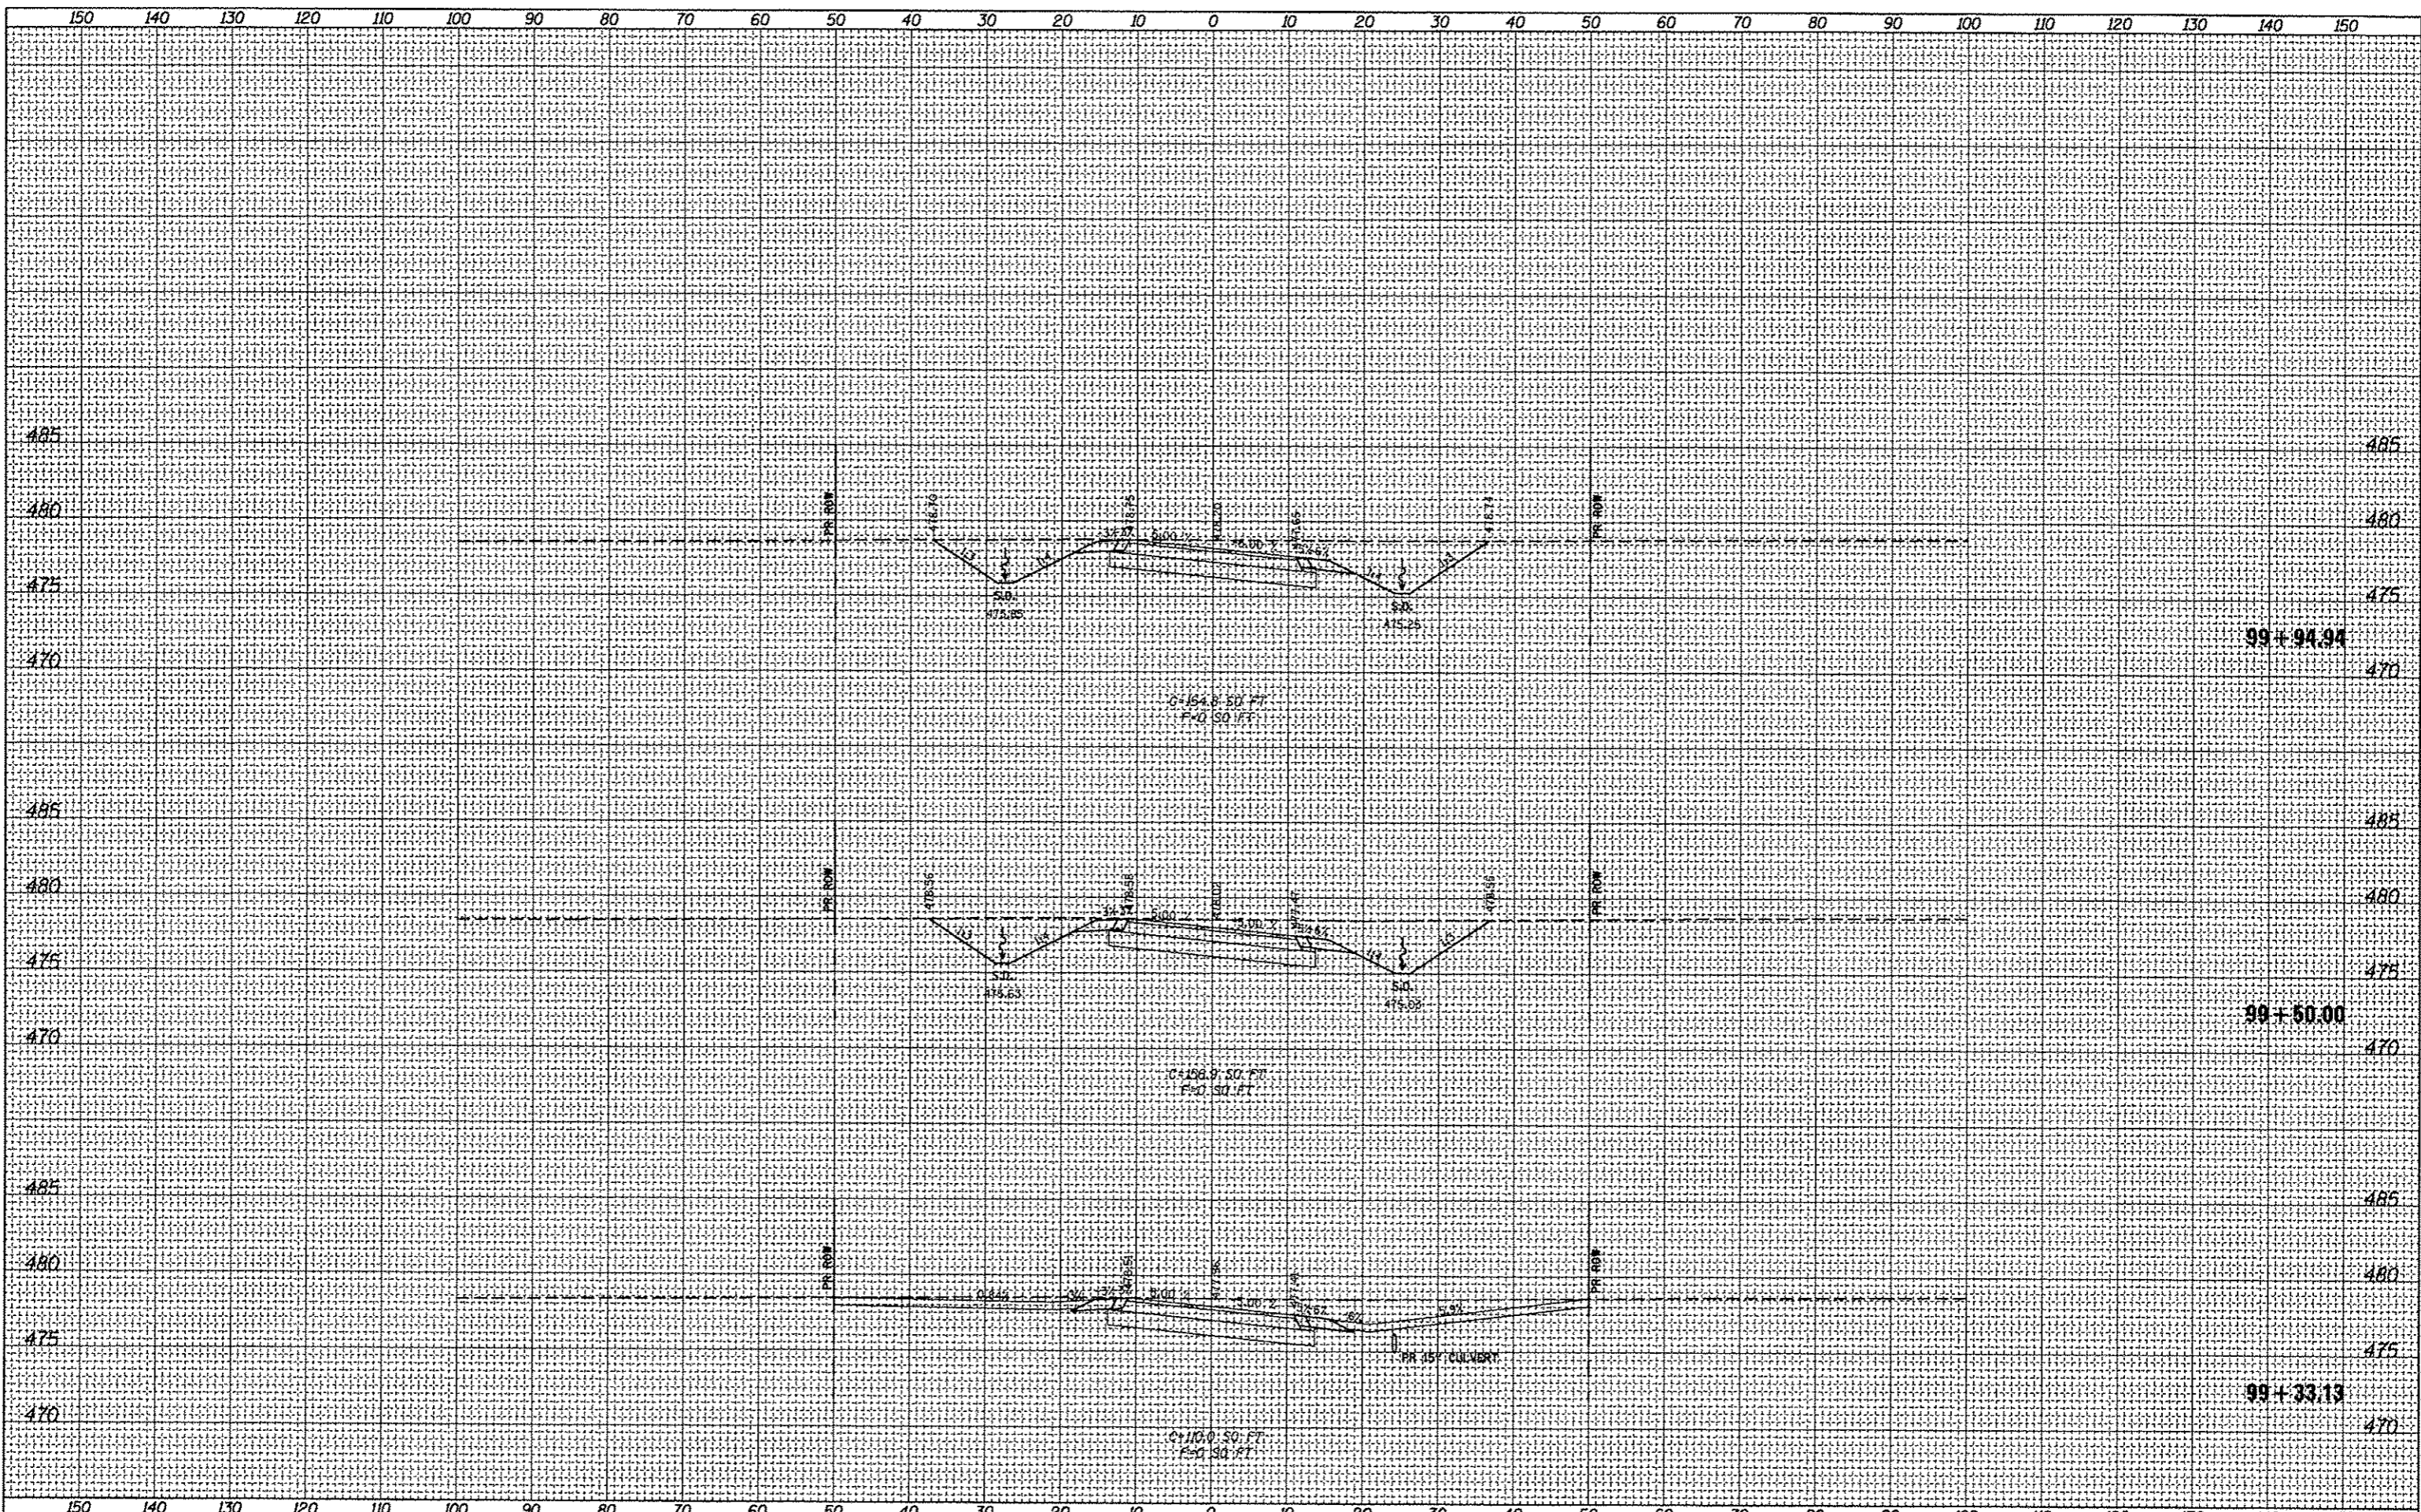

FILE NAME = c:\pwork\pwork\bergm\08309875\0876053.sht
 USER NAME = bergmd
 DESIGNED -
 DRAWN -
 CHECKED -
 DATE -
 PLOT SCALE = 28.0000" / 1"
 PLOT DATE = 6/15/2012

REVISOR -
 REVISED -
 REVISED -
 REVISED -
 REVISED -

STATE OF ILLINOIS
 DEPARTMENT OF TRANSPORTATION

PROPOSED SHATTUC CROSS SECTIONS
 SCALE: SHEET 19 OF 21 SHEETS STA. 99+33.13 TO STA. 99+94.94

F.A.P. RTE.	SECTION	COUNTY	TOTAL SHEETS	SHEET NO.
327	21-1-1, 27-1	CLINTON	96	54
CONTRACT NO. 76053				
ILLINOIS FED. AID PROJECT				