


DATE	
BY	
FINAL SURVEY	
SURVEYED	
TEMPLATE	
NOTE BOOK	
AREA	
CREATED	
NO.	

DATE	
BY	
ORIGINAL SURVEY	
SURVEYED	
TEMPLATE	
NOTE BOOK	
AREA	
CREATED	
NO.	

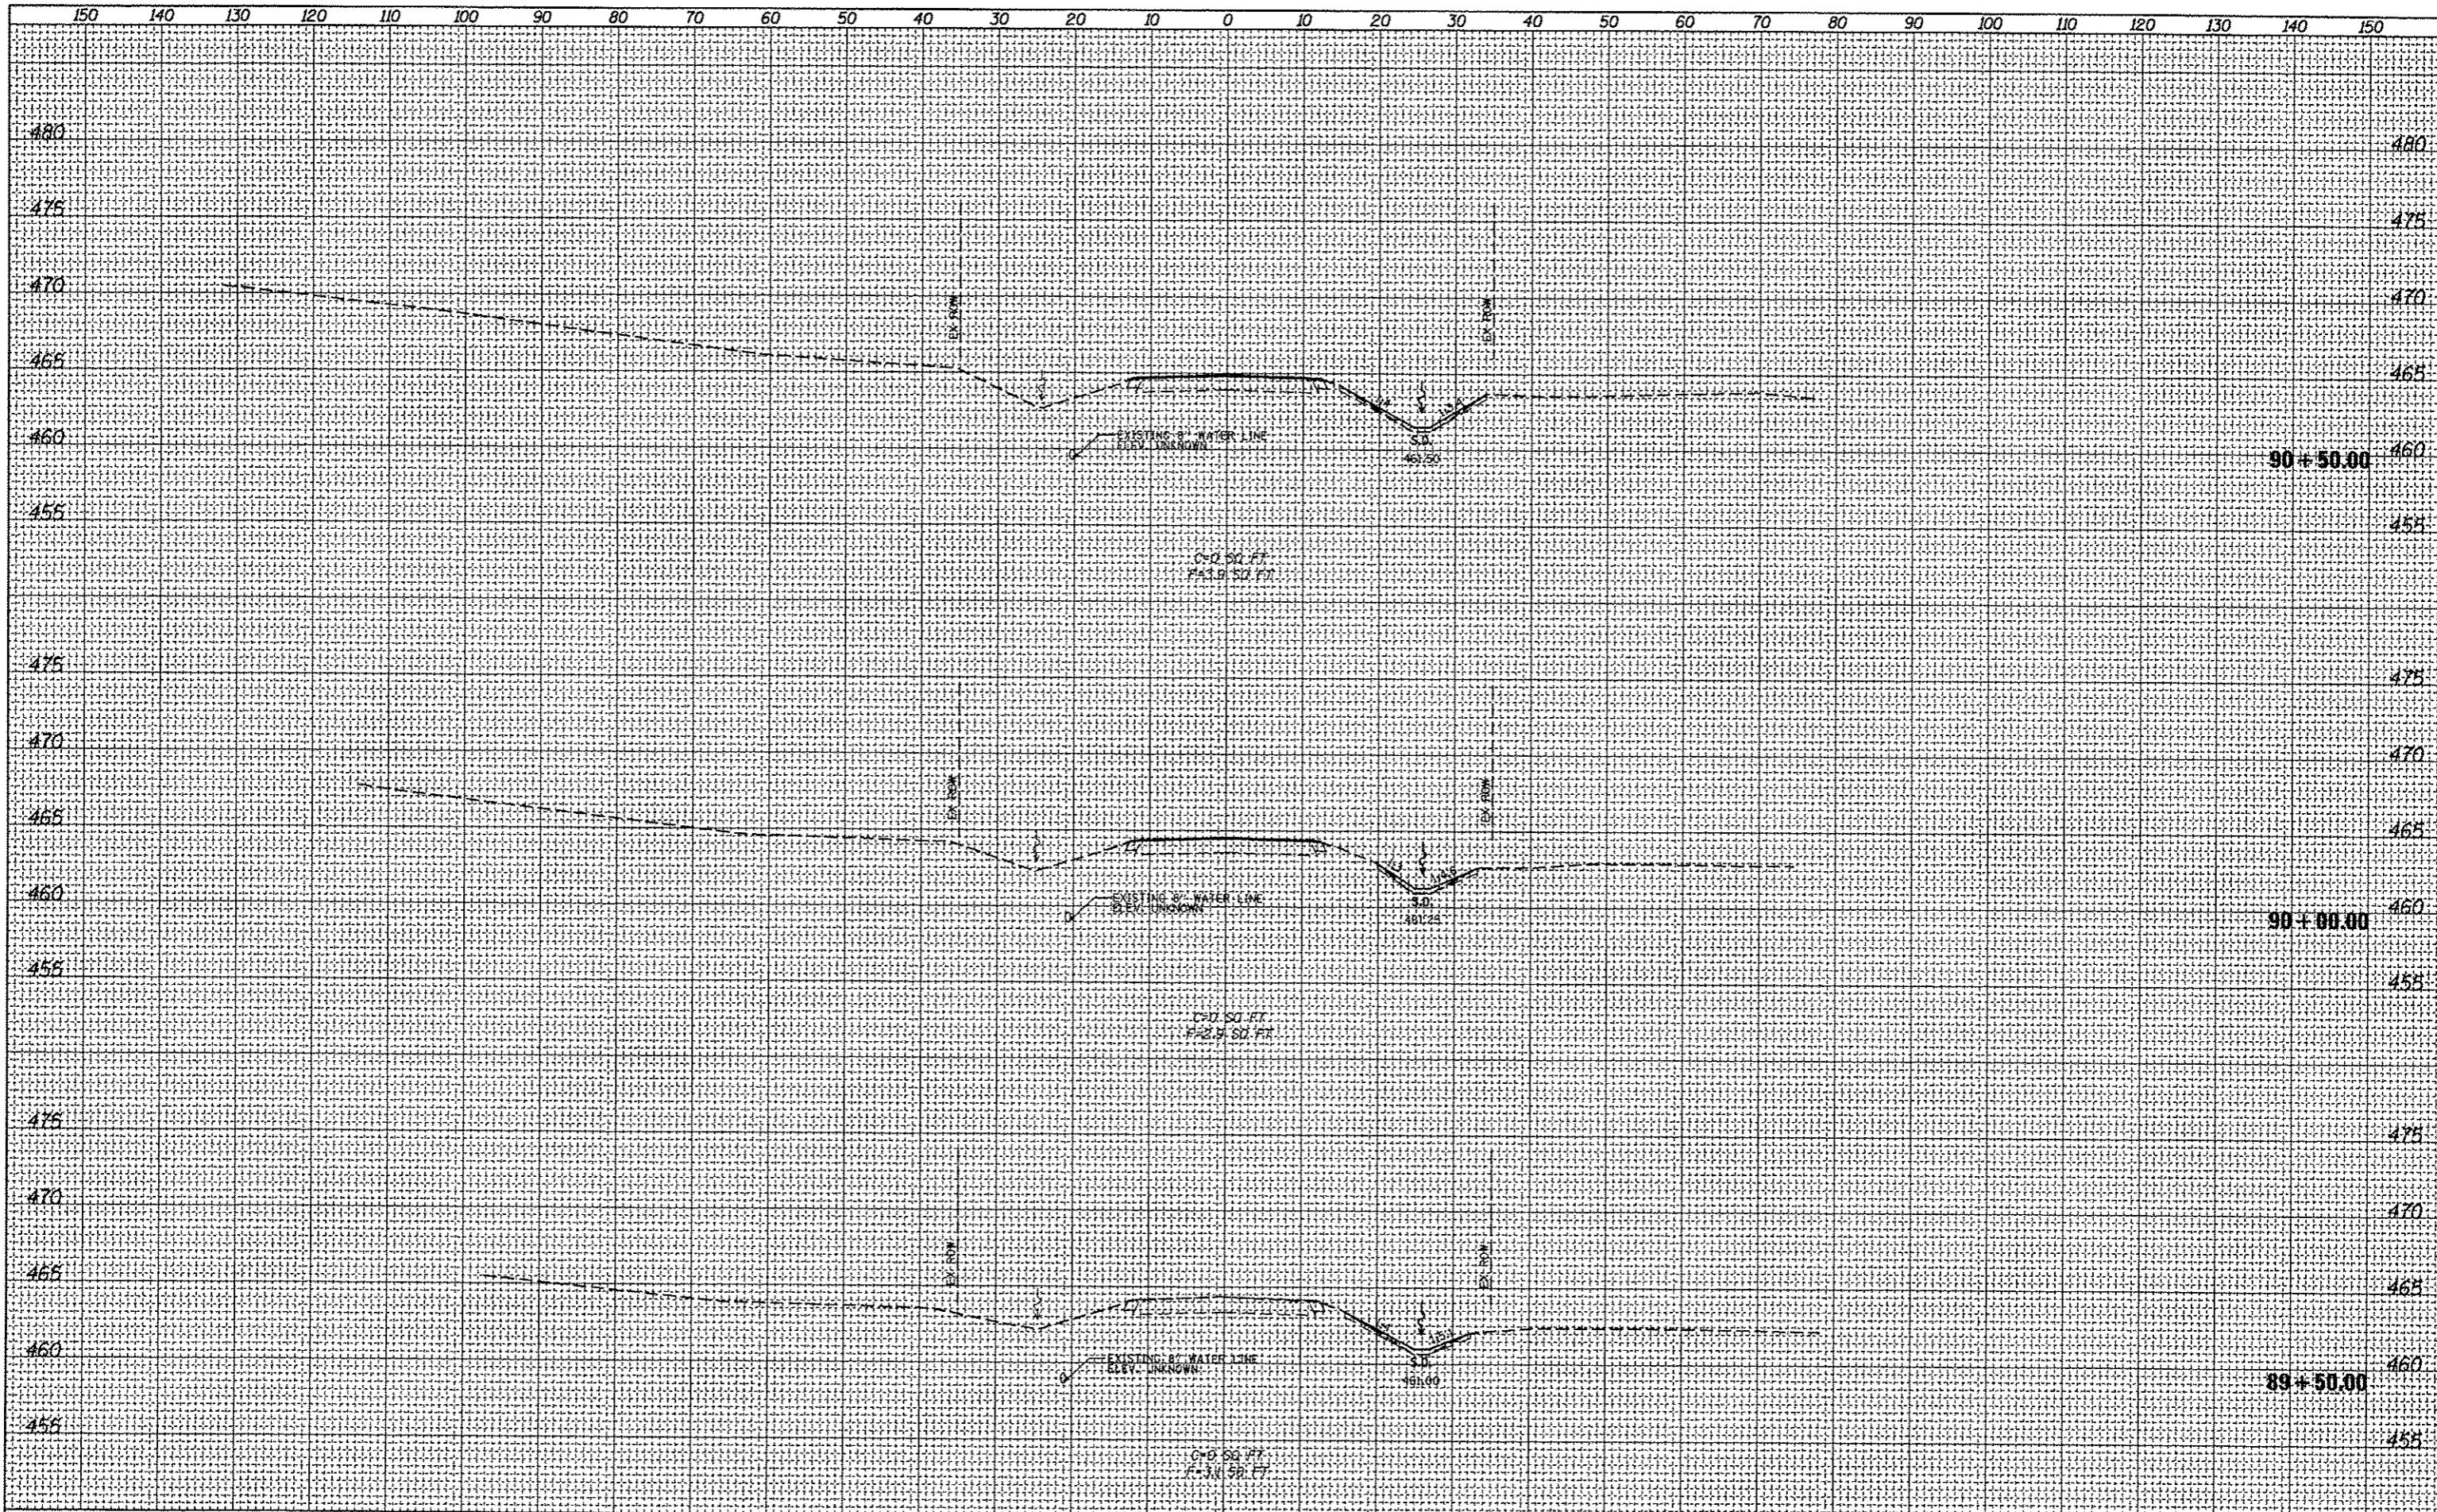

FILE NAME =	USER NAME = bargnd	DESIGNED -	REVISED -	STATE OF ILLINOIS DEPARTMENT OF TRANSPORTATION	EXISTING SHATTUC CROSS SECTIONS SCALE: SHEET 1 OF 10 SHEETS STA. 89+50.00 TO STA. 90+50.00				F.A.P. RTE.	SECTION	COUNTY	TOTAL SHEETS	SHEET NO.
c:\pwork\puidot\bargnd\d0309075\0876053.sht	ksht2.dgn	DRAWN -	REVISED -						327	21-1-1, 27-1	CLINTON	96	57
	PLOT SCALE = 20.0000' / in.	CHECKED -	REVISED -						CONTRACT NO. 76D53 ILLINOIS FER. AID PROJECT				
	PLOT DATE = 6/15/2012	DATE -	REVISED -										